


Broxtowe Borough Council  
Planning & Community Development  
12 SEP 2014

14 / 00560 / FUL

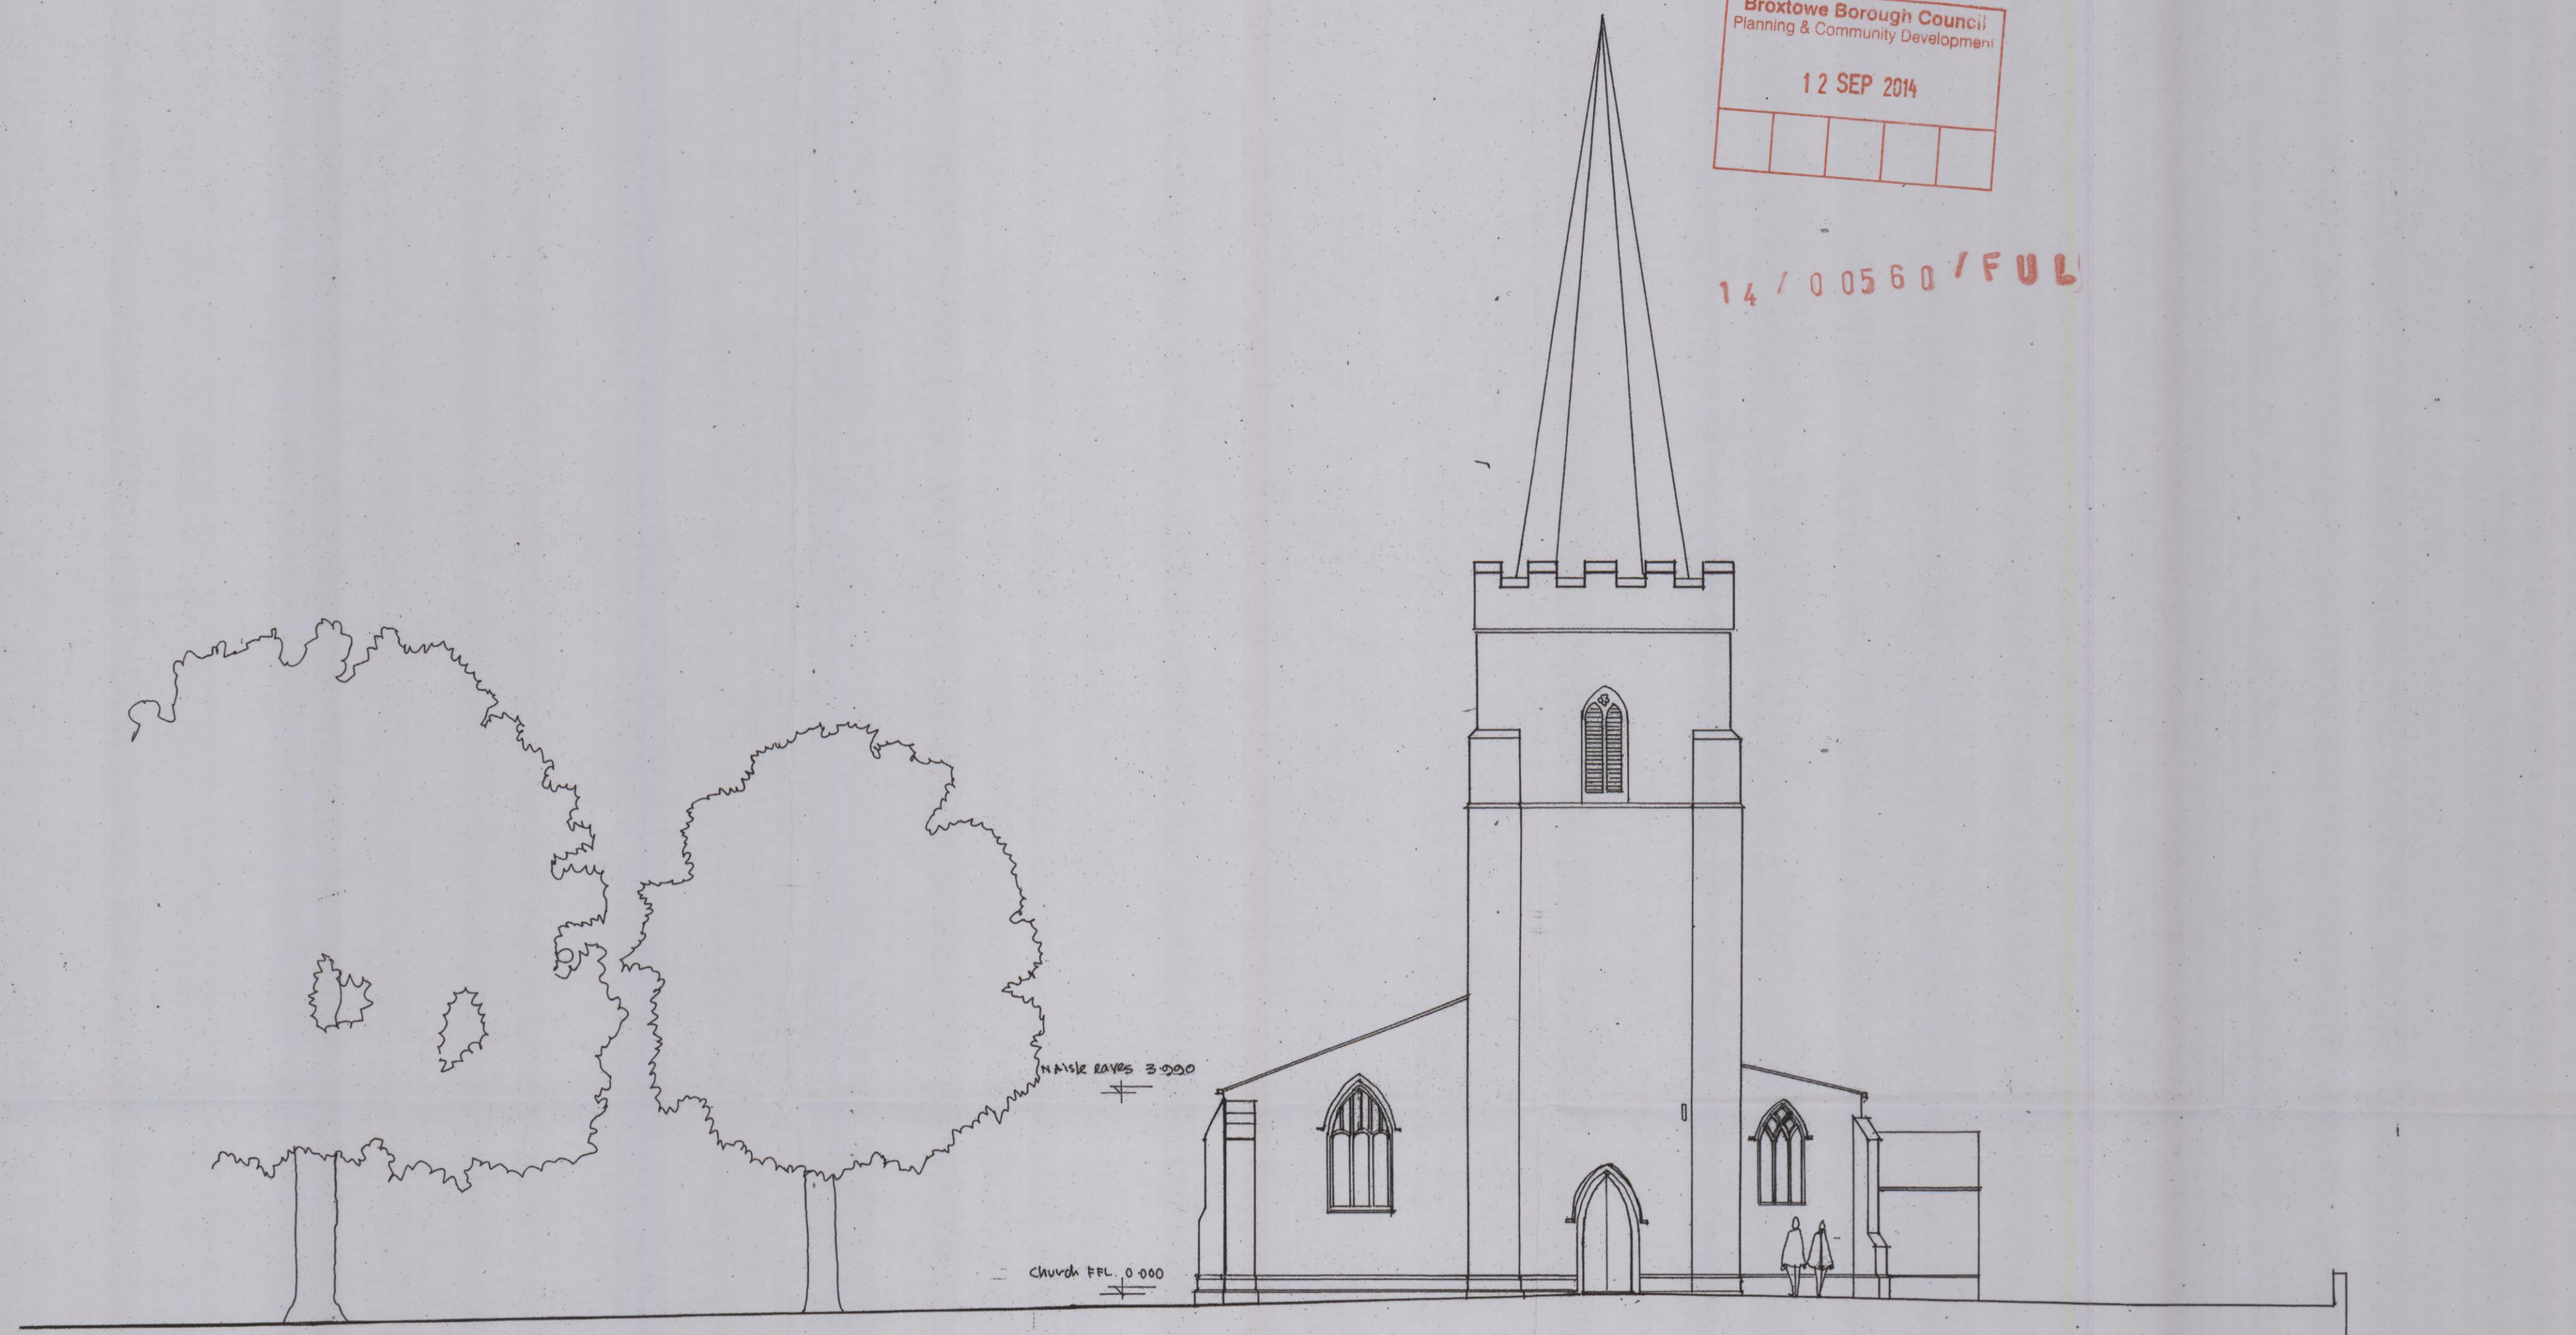

WEST ELEVATION

Proposed North Side Extension for a community room & toilets at  
St Helens Church, Stapleford

EXISTING WEST ELEVATION

Scale: 1:100 Date: June 2014 Drawn By: BB  
Pearl Bradley Architects: 12 Regent St, Nottingham NG1 5BQ, Tel: 0115 9473634, e:office@pearlbradley.co.uk

Drawing E03

