



WEST ELEVATION TO STATION ROAD

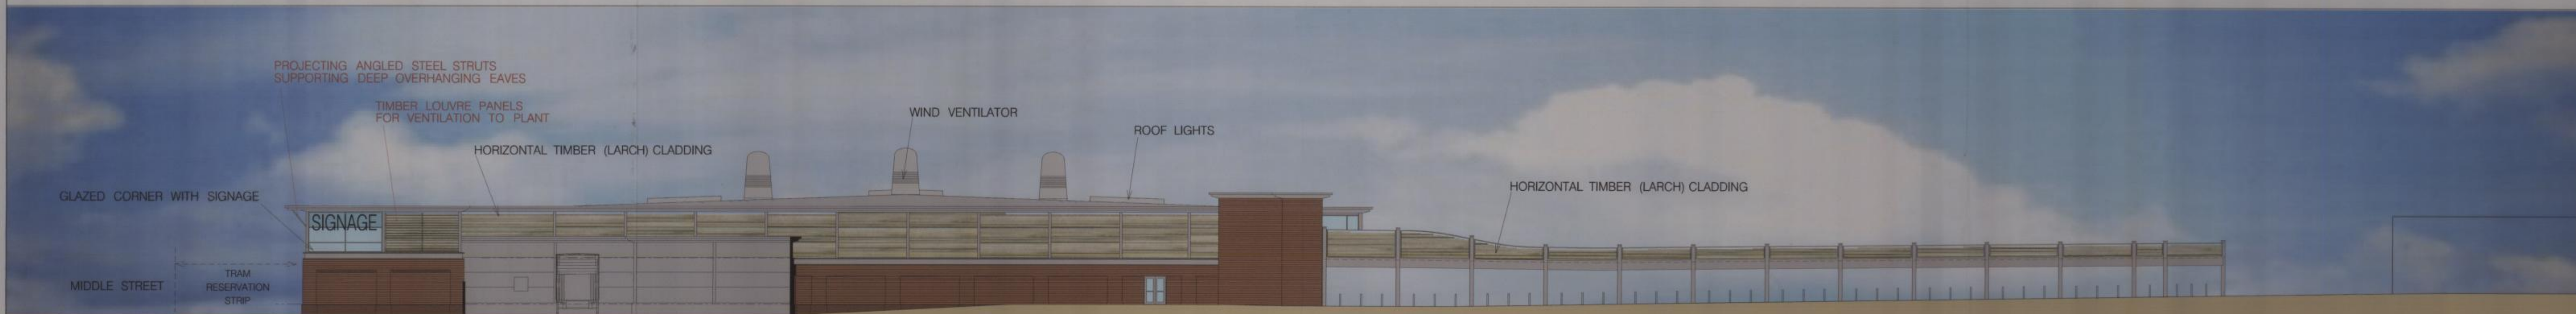

EAST ELEVATION TO ACACIA WALK

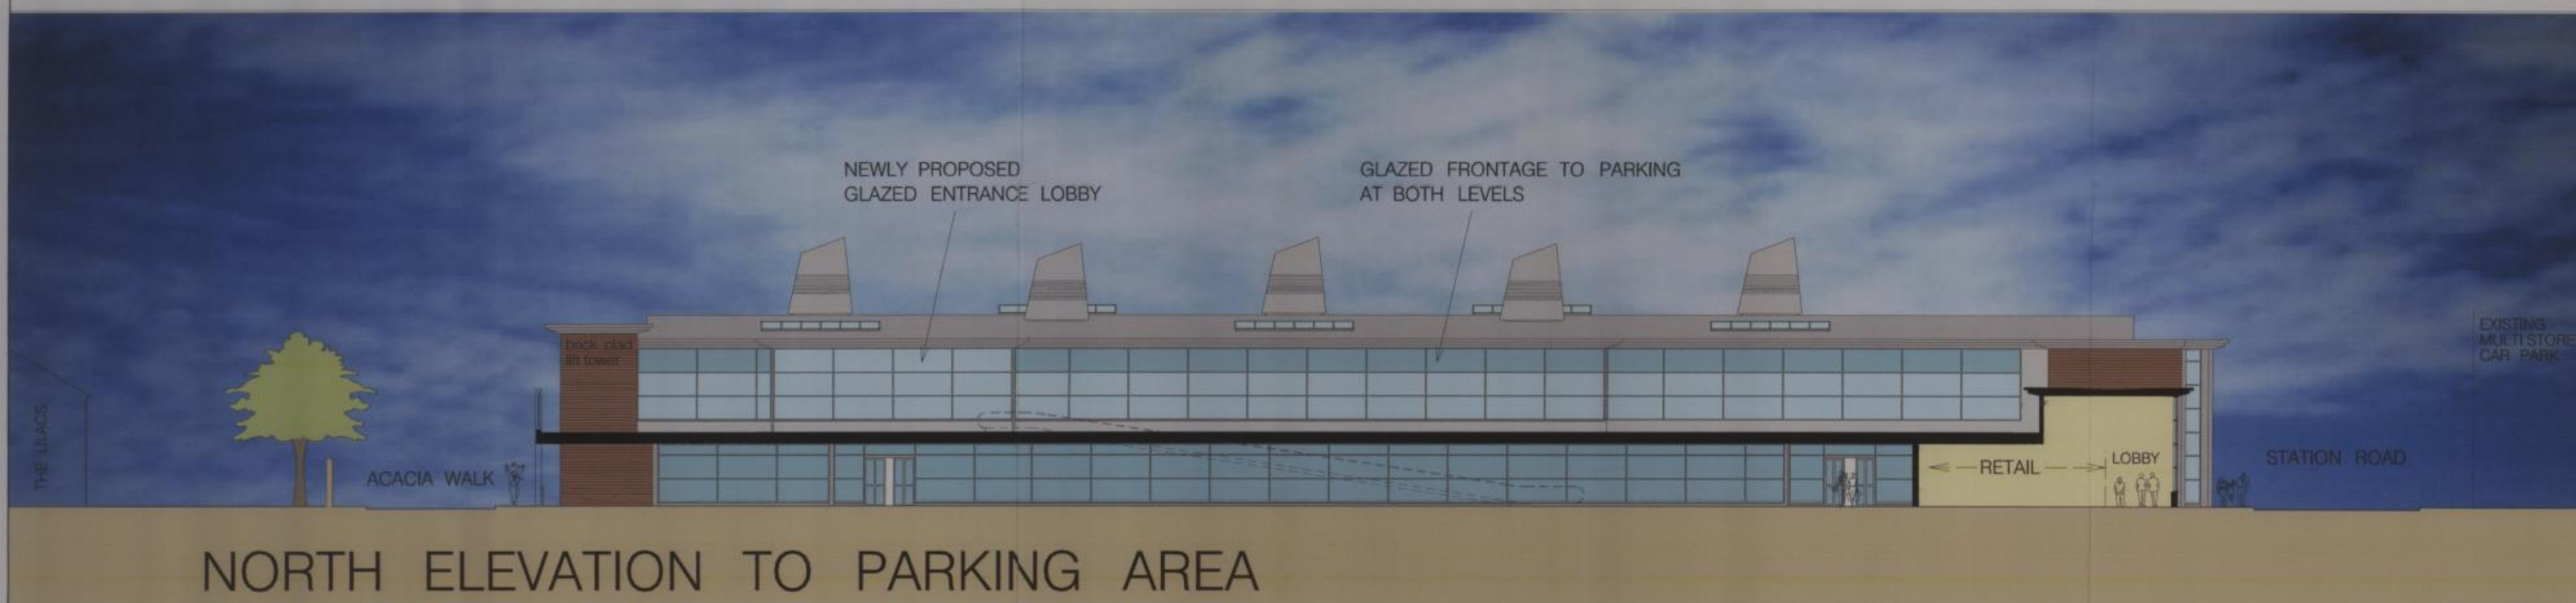

NORTH ELEVATION TO PARKING AREA



SOUTH ELEVATION TO MIDDLE STREET

Broxtowe Borough Council
 Planning & Community Development
 07 JUN 2010

3653.TSK 25N

STATION ROAD
BEESTON

PROPOSED ELEVATIONS scale 1:250 at A1

**SMITH
 SMALLEY
 ARCHITECTS
 LTD**
 CRAVEN LODGE
 VICTORIA AVENUE
 HARBROOKATE
 HGL 9PX
 TEL 01423 53100