


North East Elevation

Broxtowe Borough Council
 Planning & Community Development
 18 FEB 2013

13 / 00 1 1 6 / F U L

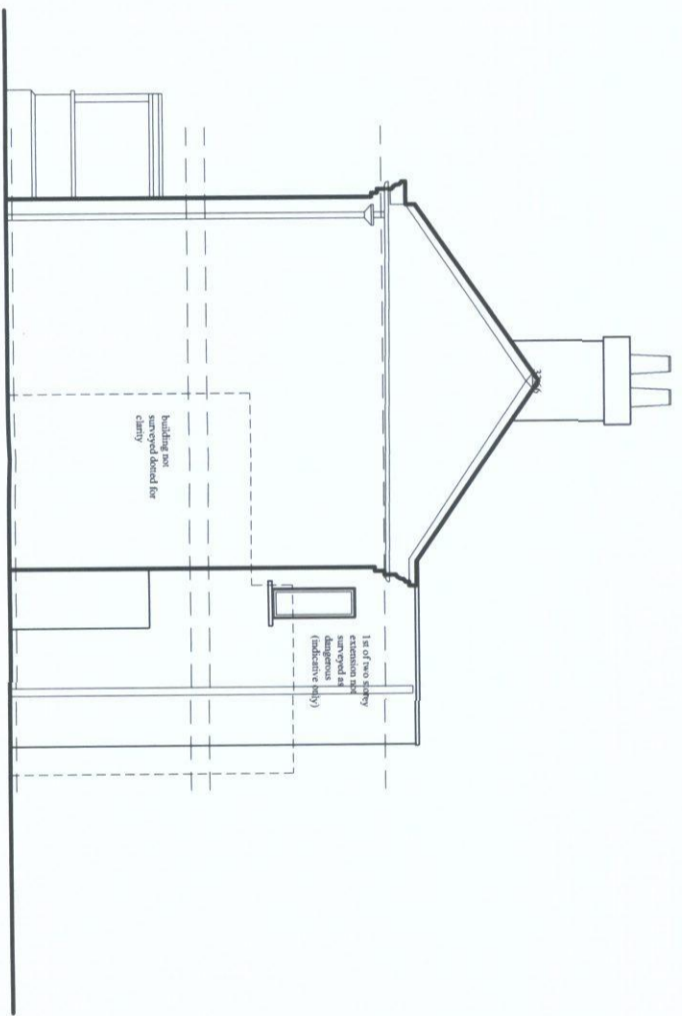

North West Elevation



JULIAN OWEN ASSOCIATES
ARCHITECTS
 276 Queens Road
 Beeston, Nottingham
 NG9 2BD
 t 0115 922 9831
 f 0115 922 4616
 e enquiries@julianowen.co.uk
 www.julianowen.co.uk

Job: Canalside Heritage
 Centre
 Title: Existing Elevations 1
 Date: March 11 Scale: 1:100
 Drawing Size: A3
 Drawing No: 1639/04

All Dimensions are Approximate
 Do Not Scale Directly From the Drawing
 All Dimensions to be Checked and Confirmed on Site
 Read in Conjunction with the Specification