


South West Elevation

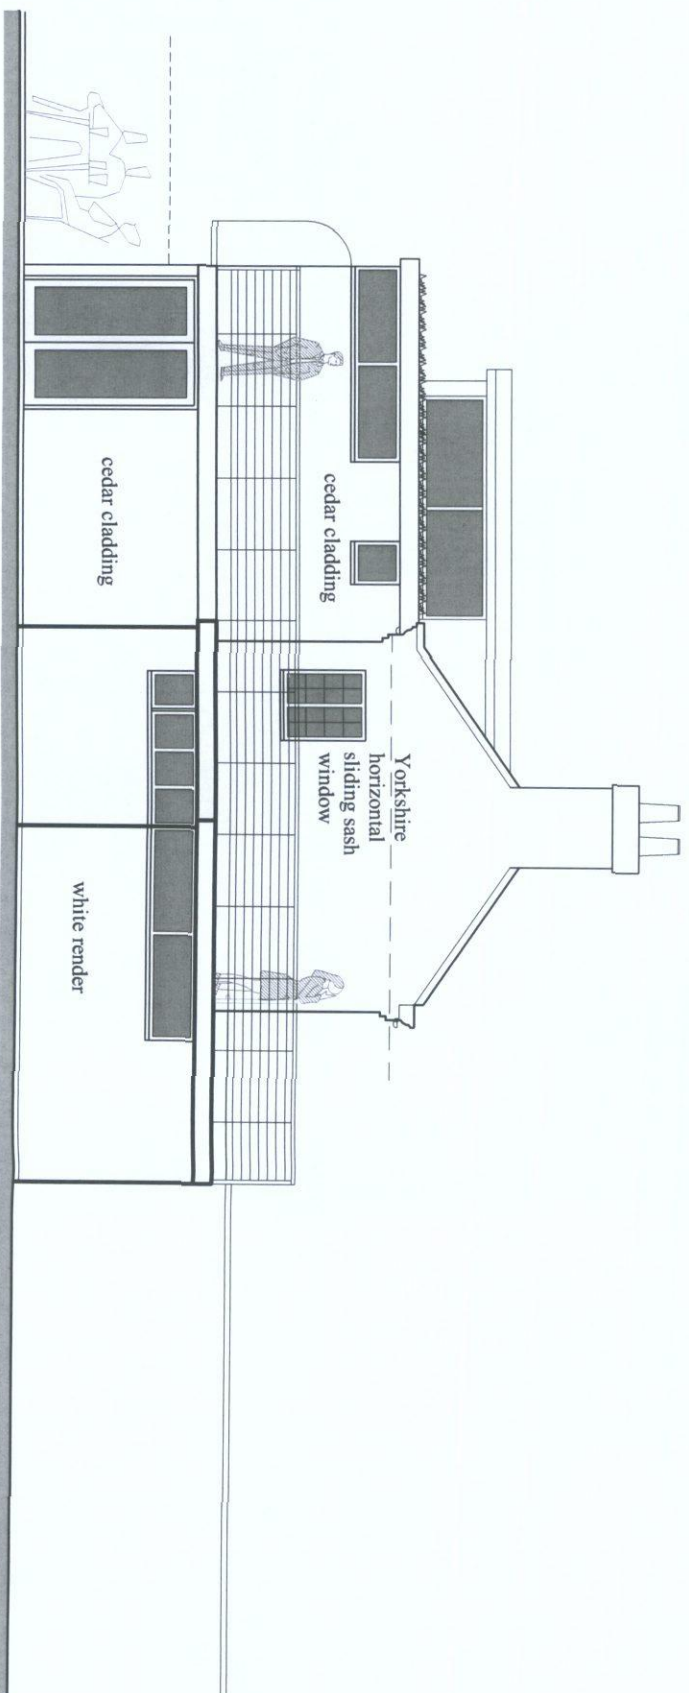

South East Elevation

Rev F	27/02/2013
Rev E	04/02/2013
Rev D	31/10/2012
Rev C	20/07/2012
Rev B	11/06/2012
Rev A	29/02/2012

Heights to eaves and ridge added.
 Balustrade amended
 New high level window added to reflect changes in internal layout
 Revision following comments from British Waterways 8/06/2012
 Revision following comments from British Waterways 8/06/2012
 Revision following meeting with British Waterways 28/02/2012

JULIAN OWEN ASSOCIATES
ARCHITECTS

276 Queens Road
 Beeston, Nottingham
 NG9 2BD
 t 0115 922 9831
 f 0115 922 4616
 e enquiries@julianowen.co.uk
 www.julianowen.co.uk

Job: Canalside Heritage Centre
Title: Proposed Elevations 2
Date: March 11 **Scale:** 1:100
Drawing Size: A3
Drawing No: 1639/10F

All Dimensions are Approximate
 Do Not Scale Directly From the Drawing
 All Dimensions to be Checked and Confirmed on Site
 Read in Conjunction with the Specification

Wroxtone Borough Council
 Planning & Community Development
 28 FEB 2013

13 / 00116 / FUL