



Broxtowe Borough Council  
 Planning & Community Development  
 18 FEB 2013

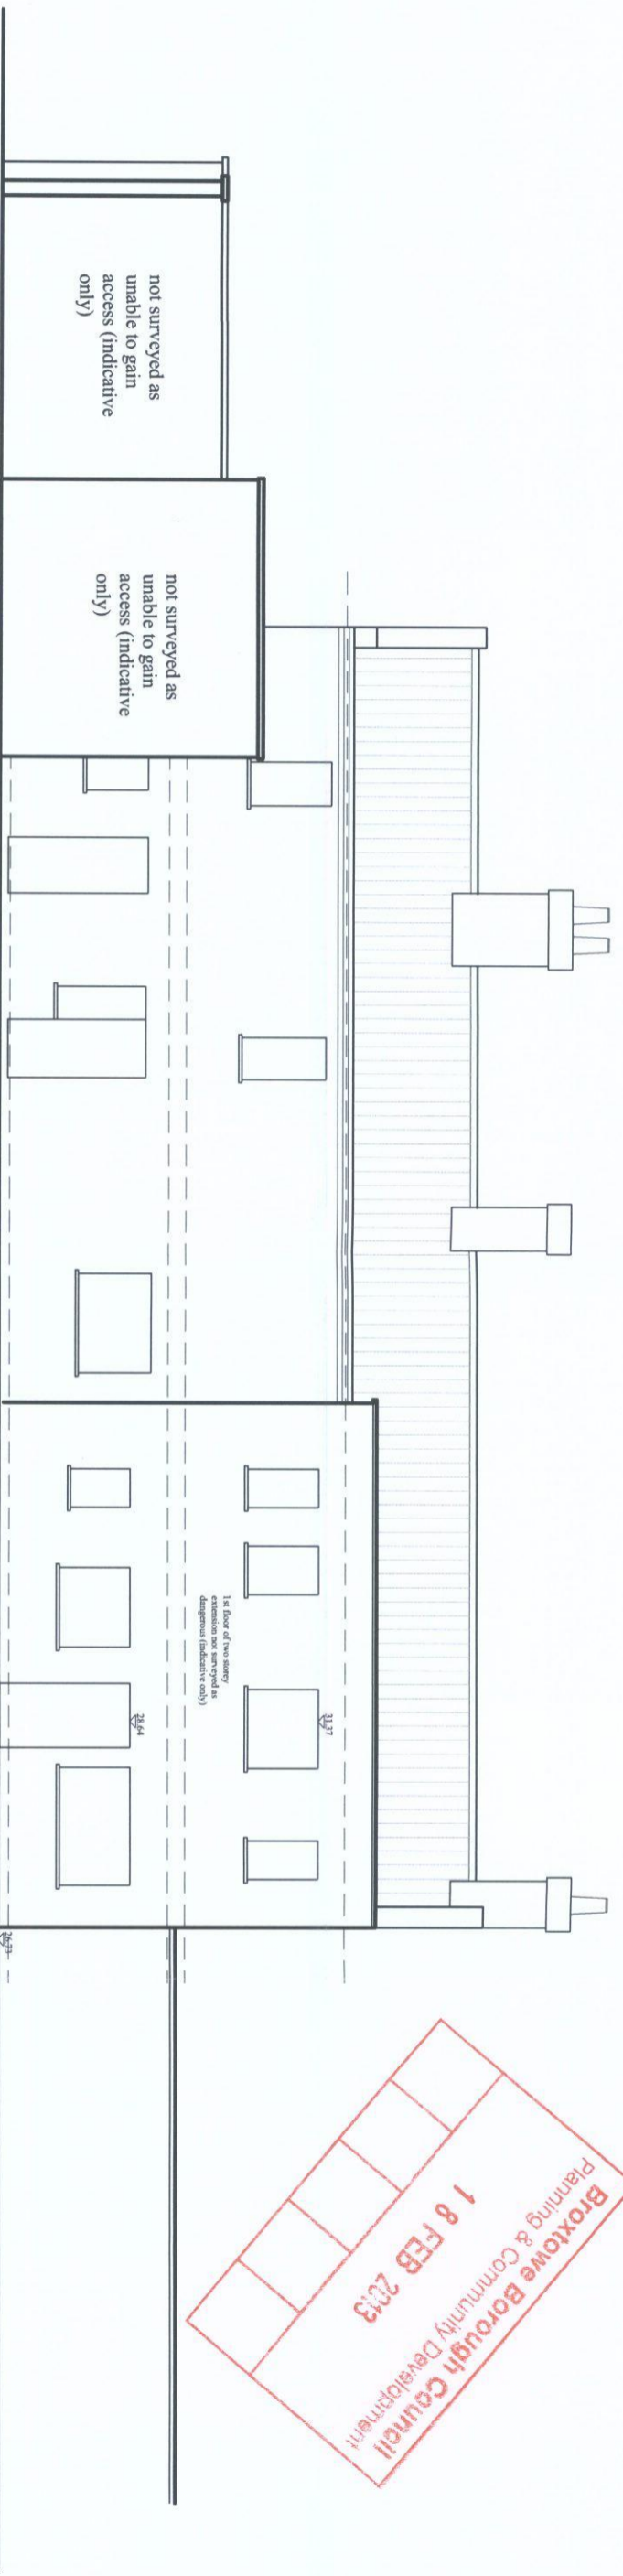

South West Elevation

13 / 00116 / JUL

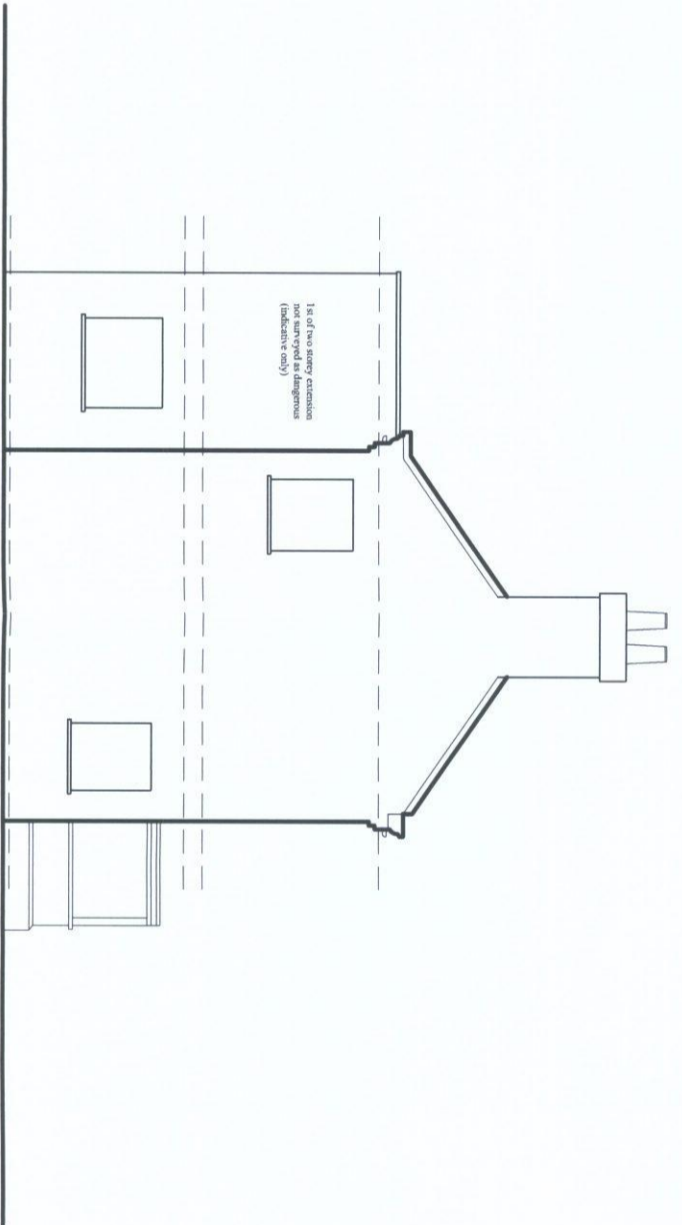

South East Elevation



JULIAN OWEN ASSOCIATES  
**ARCHITECTS**  
 276 Queens Road  
 Beeston, Nottingham  
 NG9 2BD  
 t 0115 922 9831  
 f 0115 922 4616  
 e enquiries@julianowen.co.uk  
 www.julianowen.co.uk

All Dimensions are Approximate  
 Do Not Scale Directly From the Drawing  
 All Dimensions to be Checked and Confirmed on Site  
 Read In Conjunction with the Specification

**Job:** Canalside Heritage Centre  
**Title:** Existing Elevations 2  
**Date:** March 11 **Scale:** 1:100  
**Drawing Size:** A3  
**Drawing No:** 1639/05