





FRONT ELEVATION



REAR ELEVATION

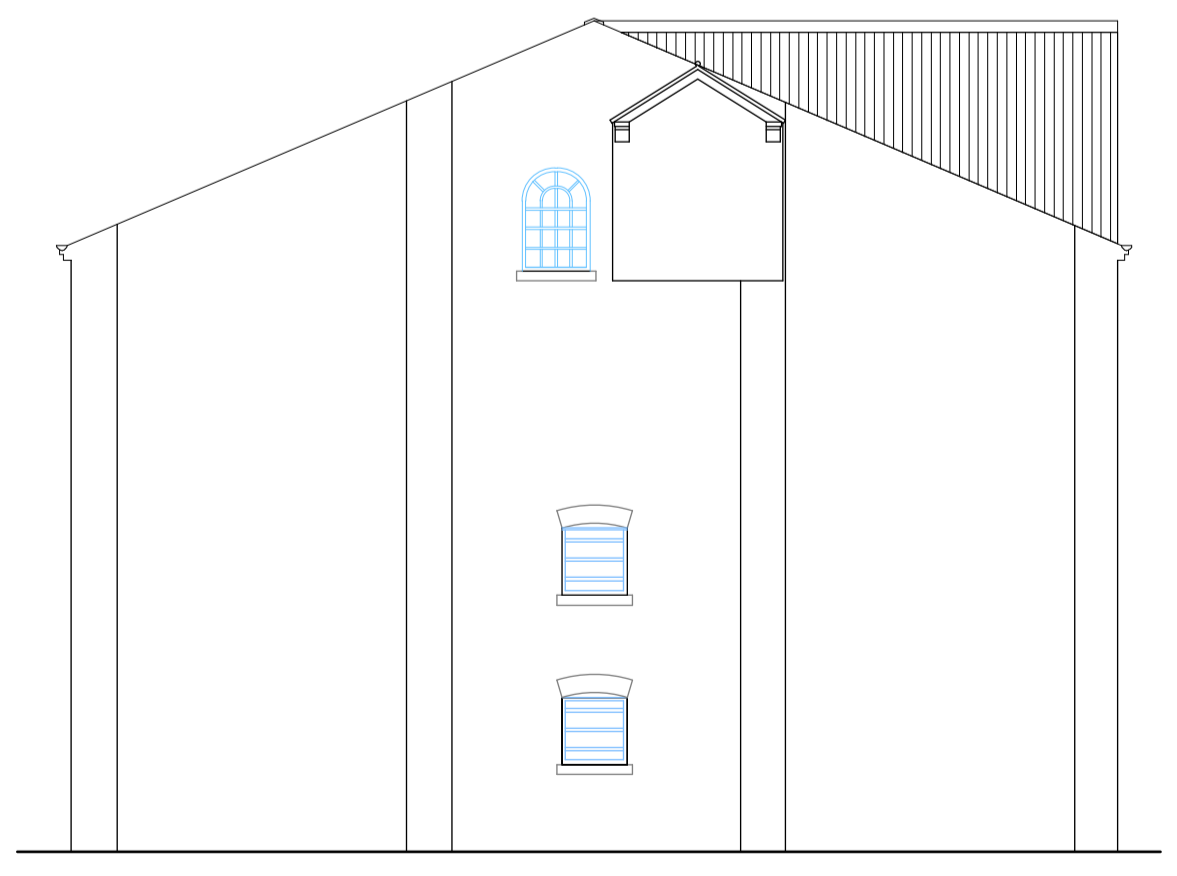

SIDE ELEVATION

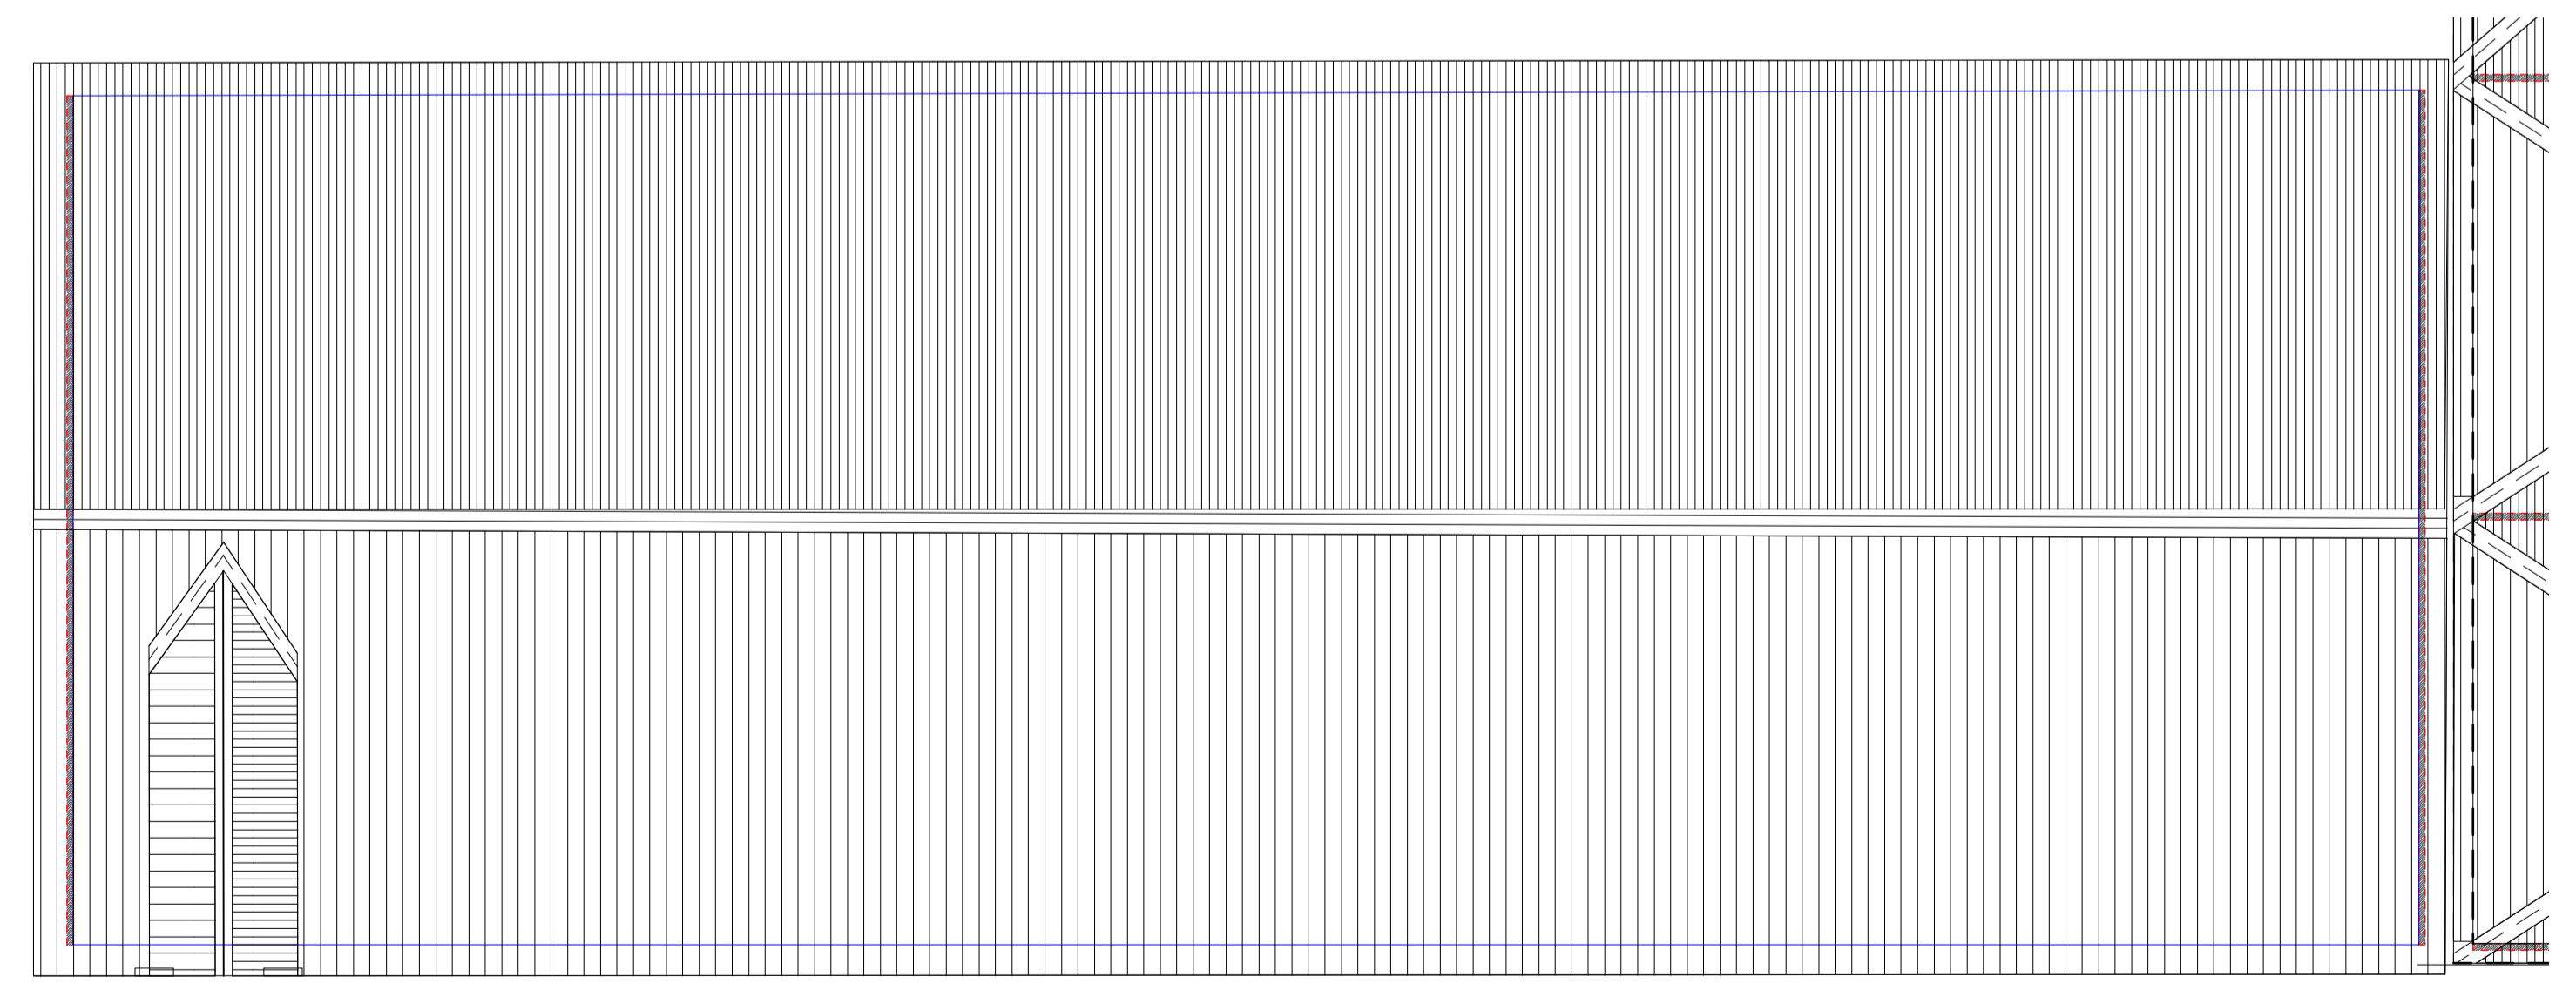

ROOF PLAN

MALTINGS - EXISTING ELEVATIONS

General Notes
 Do not scale off this drawing for construction purposes
 All dimensions and heights to be confirmed on site prior to commencement
 Drawing to be read in conjunction with other relevant drawings and other Consultants drawings

Notes

Revisions
 0: 02-11-17 First Issue
 A: 10-11-17 Access added to rear and side elevations

PRELIMINARY



Project
KIMBERLEY BREWERY REDEVELOPMENT
 HARDY STREET
 KIMBERLEY
 MALTINGS

Drawing title
EXISTING ELEVATIONS

<input type="checkbox"/> Preliminary	<input type="checkbox"/> For Construction	<input type="checkbox"/> At Risk	
<input type="checkbox"/> Planning Issue	<input type="checkbox"/> Building Reg. Issue	<input type="checkbox"/> Control Issue	
The contents of this drawing may not be reproduced in whole or in part without the written permission of Fairgrove Homes Limited			
Scale	Date	Drawn by	Checked by
1:100@A1	NOV17	CS	

Job No.	Dwg. No.	Rev.
058	PL/302	A