






FRONT ELEVATION

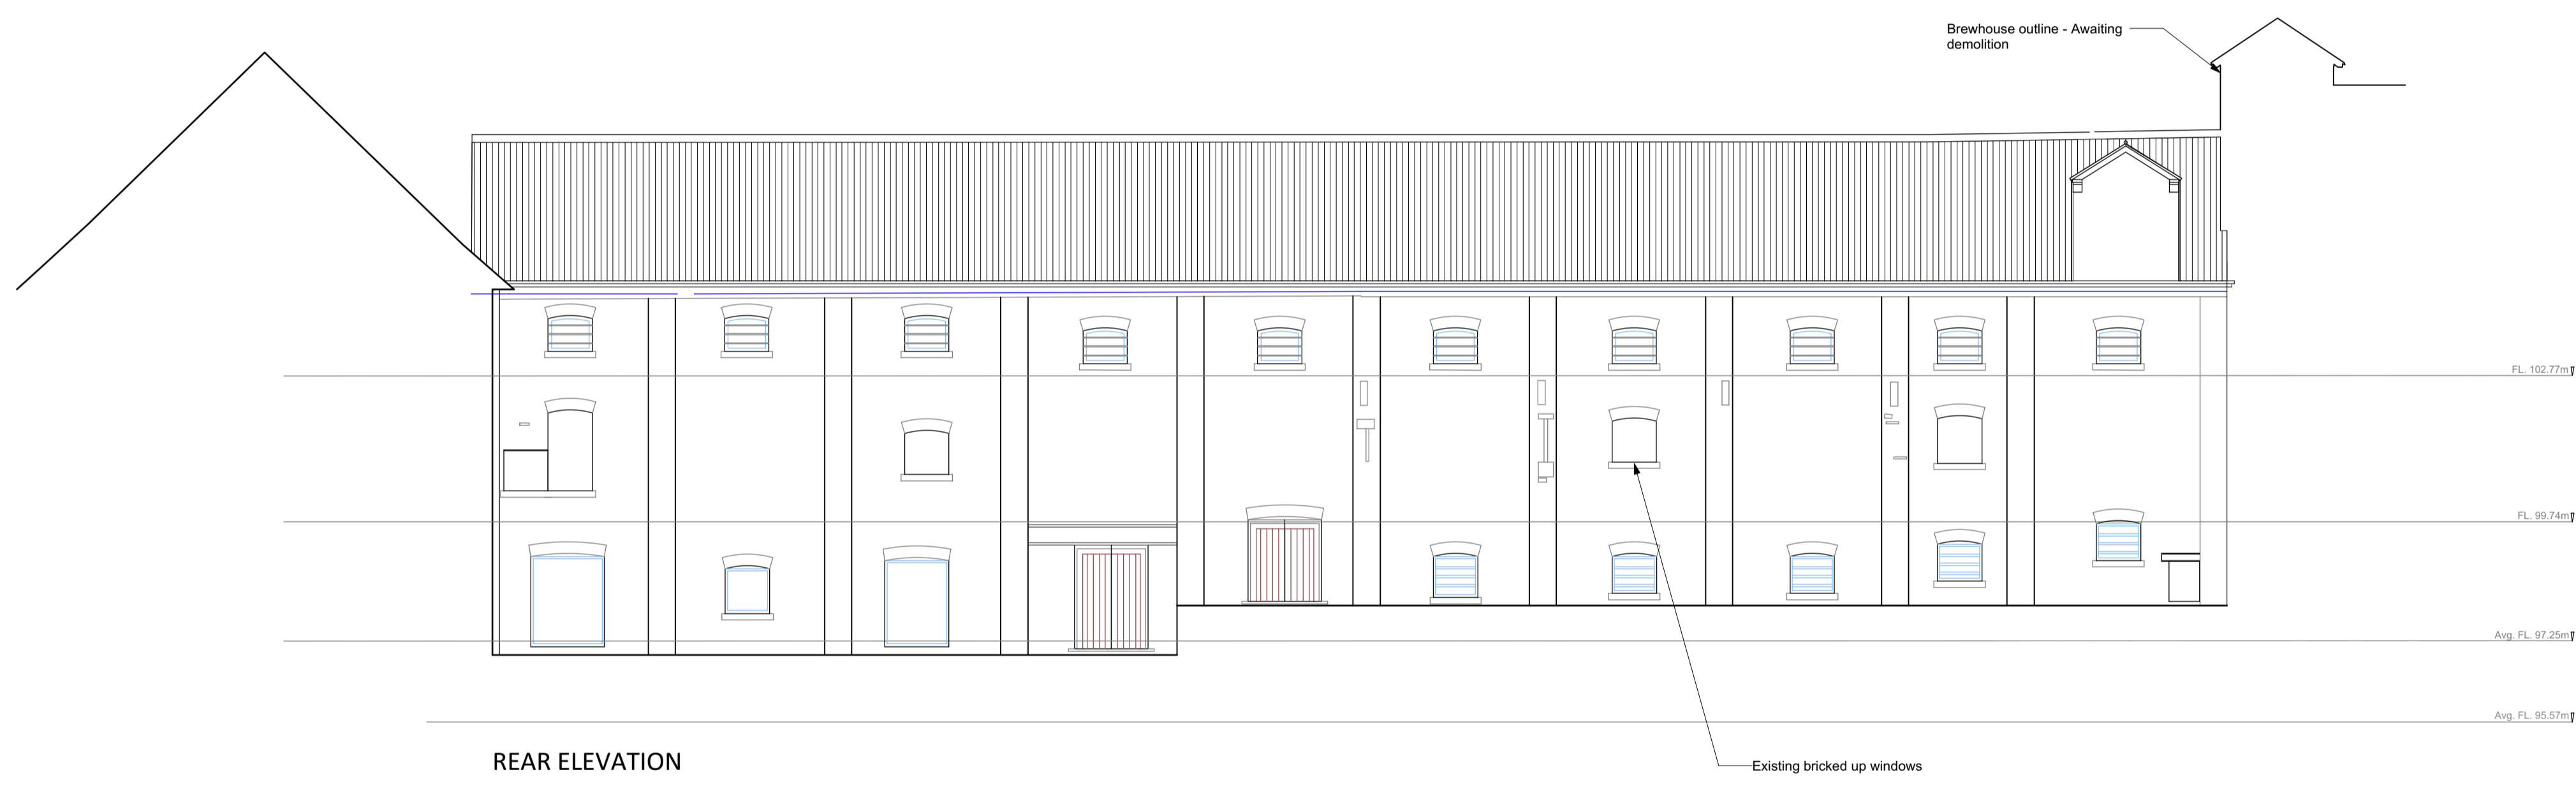

REAR ELEVATION

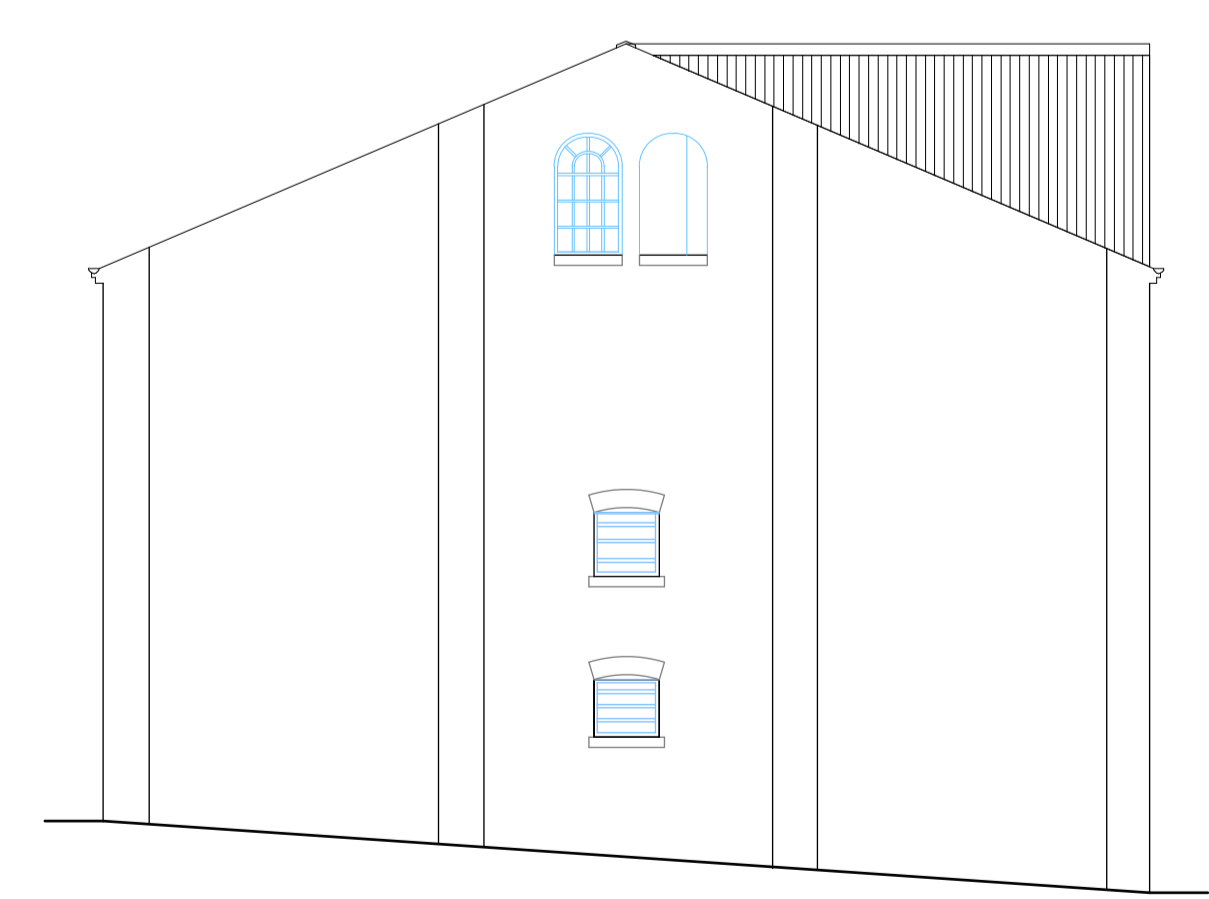

SIDE ELEVATION

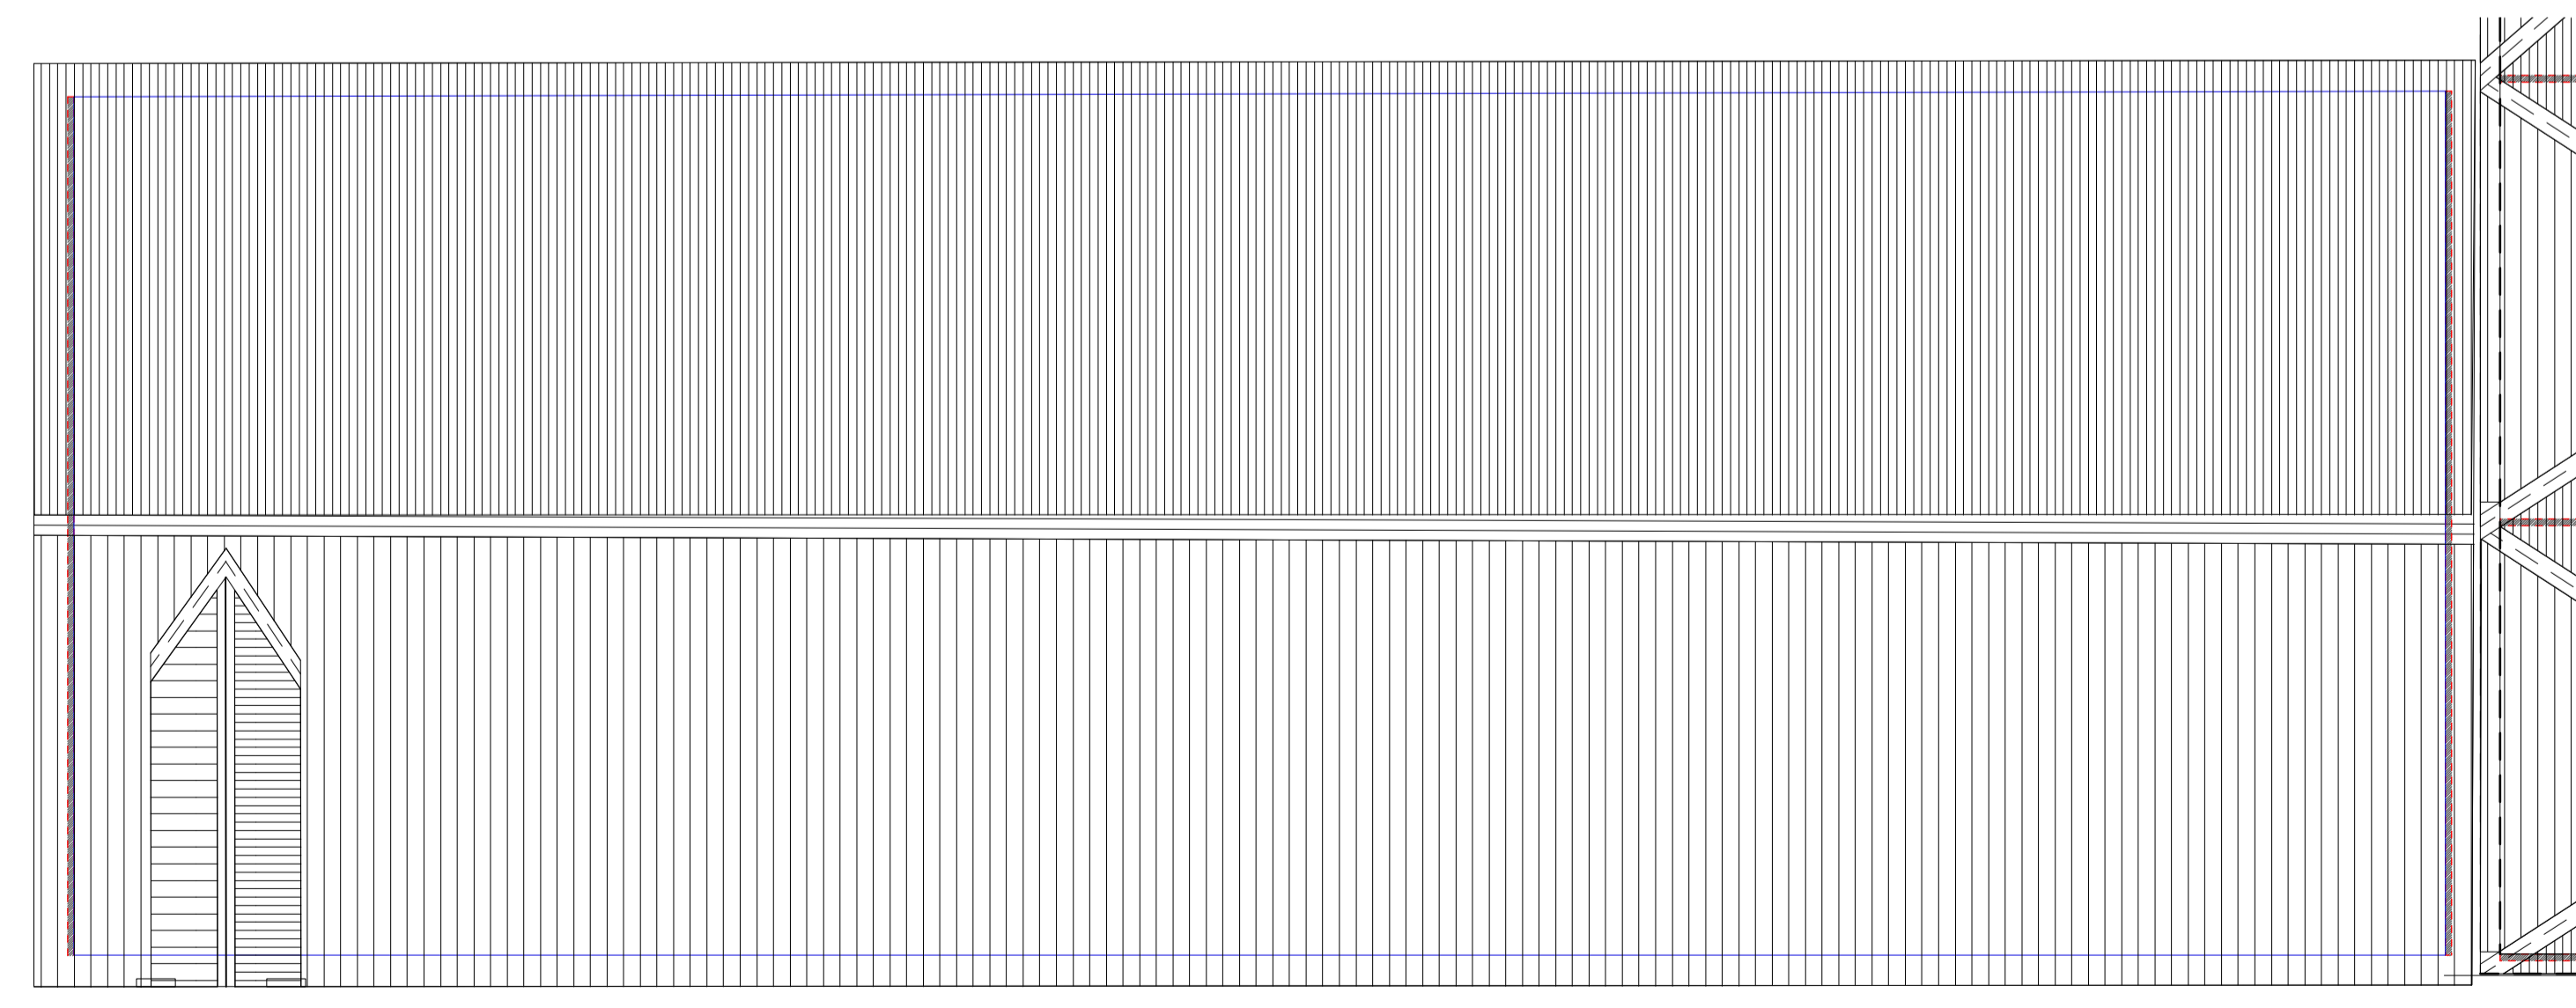

ROOF PLAN

MALTINGS - EXISTING ELEVATIONS

General Notes
 Do not scale off this drawing for construction purposes
 All dimensions and heights to be confirmed on site prior to commencement
 Drawing to be read in conjunction with other relevant drawings and other Consultants drawings

Notes

Revisions
 0: 02-11-17 First Issue
 A: 10-11-17 Access added to rear and side elevations
 B: 11-06-18 Window openings amended post demolition.

PRELIMINARY



Project
KIMBERLEY BREWERY
 REDEVELOPMENT
 HARDY STREET
 KIMBERLEY
 MALTINGS

Drawing title
EXISTING ELEVATIONS

Scale: 1:100@A1 Date: NOV17 Drawn by: CS Checked by:

Job No. 058 Dwg. No. PL/302 Rev. B