


General Notes
 Do not scale off this drawing for construction purposes
 All dimensions and heights to be confirmed on site prior to commencement
 Drawing to be read in conjunction with other relevant drawings and other Consultants drawings

Notes


Revisions
 0: 02-11-17 First Issue
 A: 09-11-17 Height to eaves and ridge level shown.
 B: 11-06-18 Window openings revised post demolition.



FRONT ELEVATION

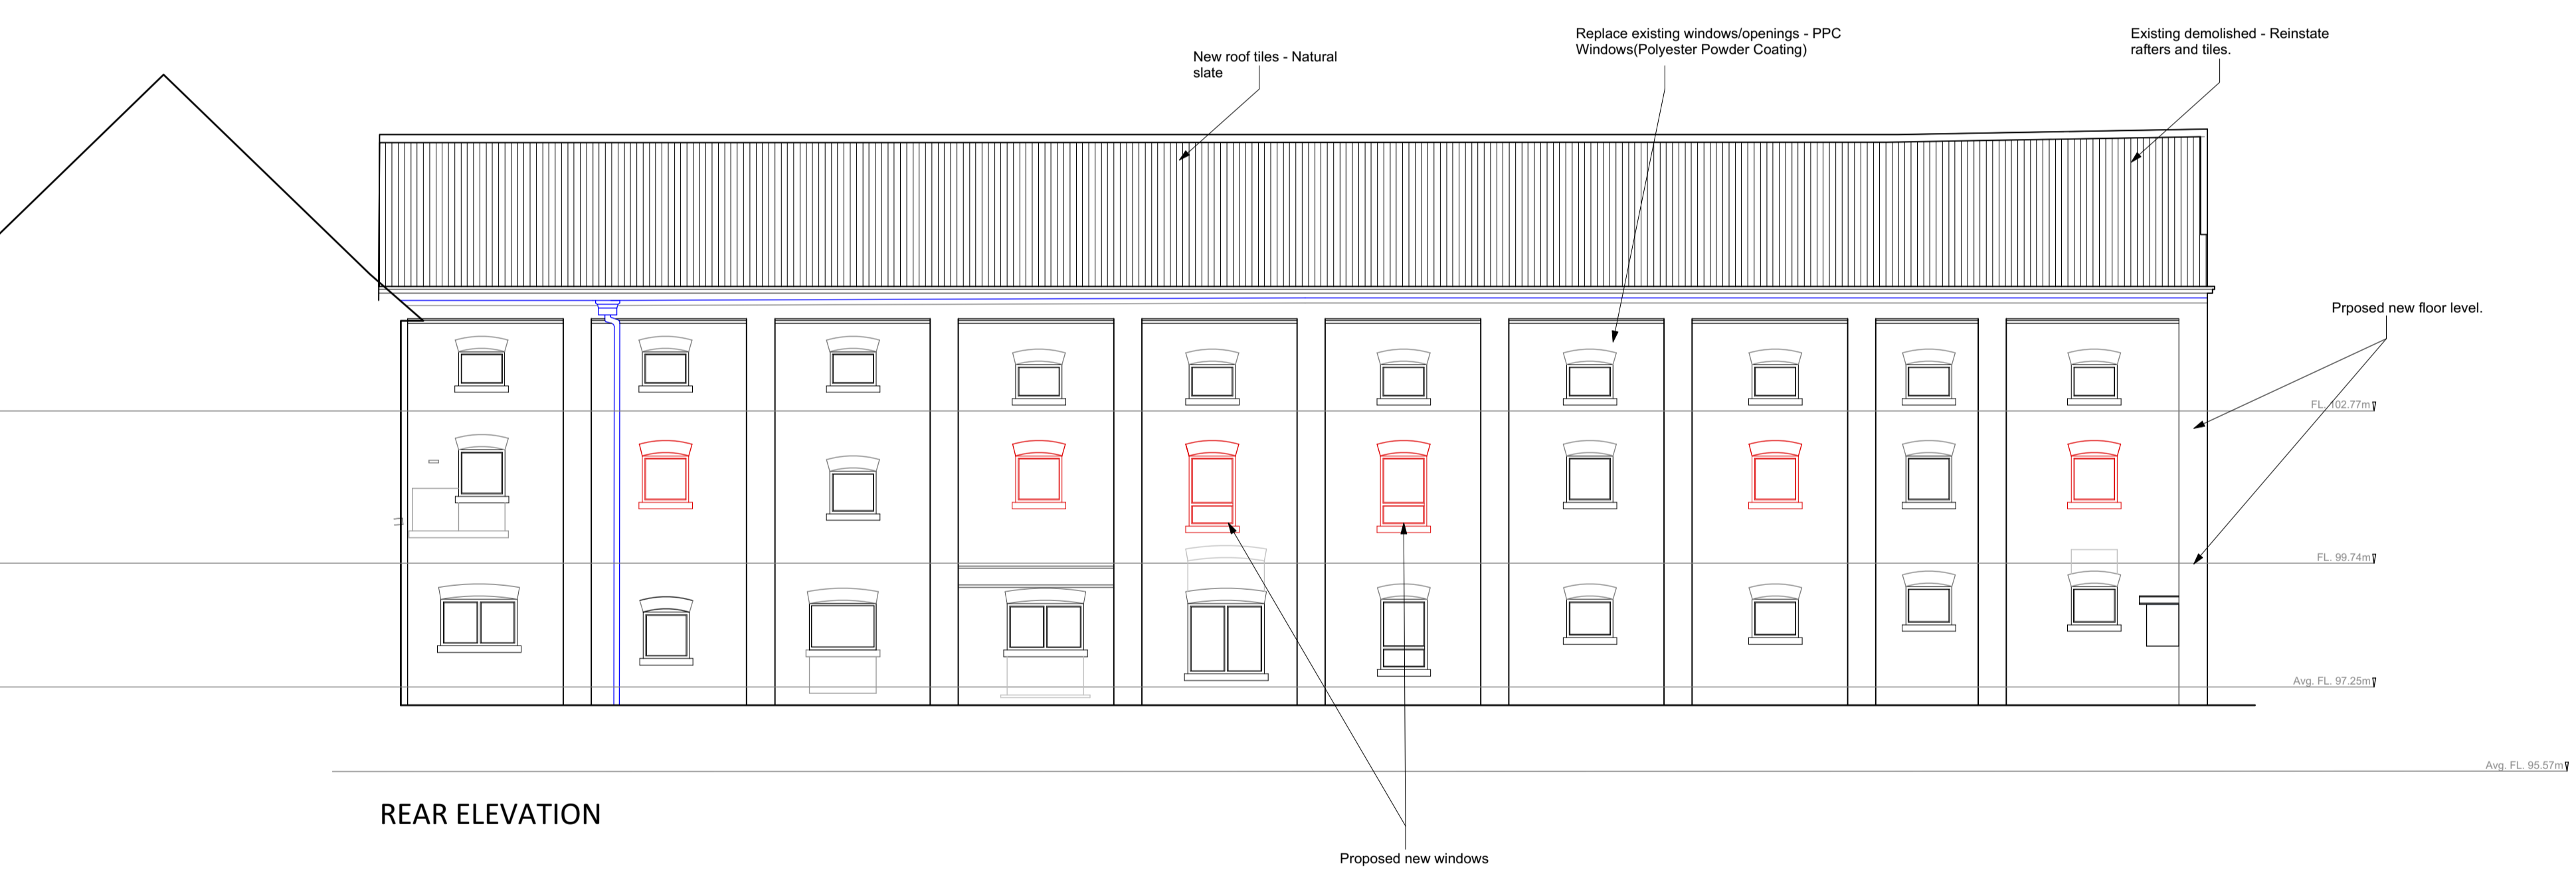


REAR ELEVATION

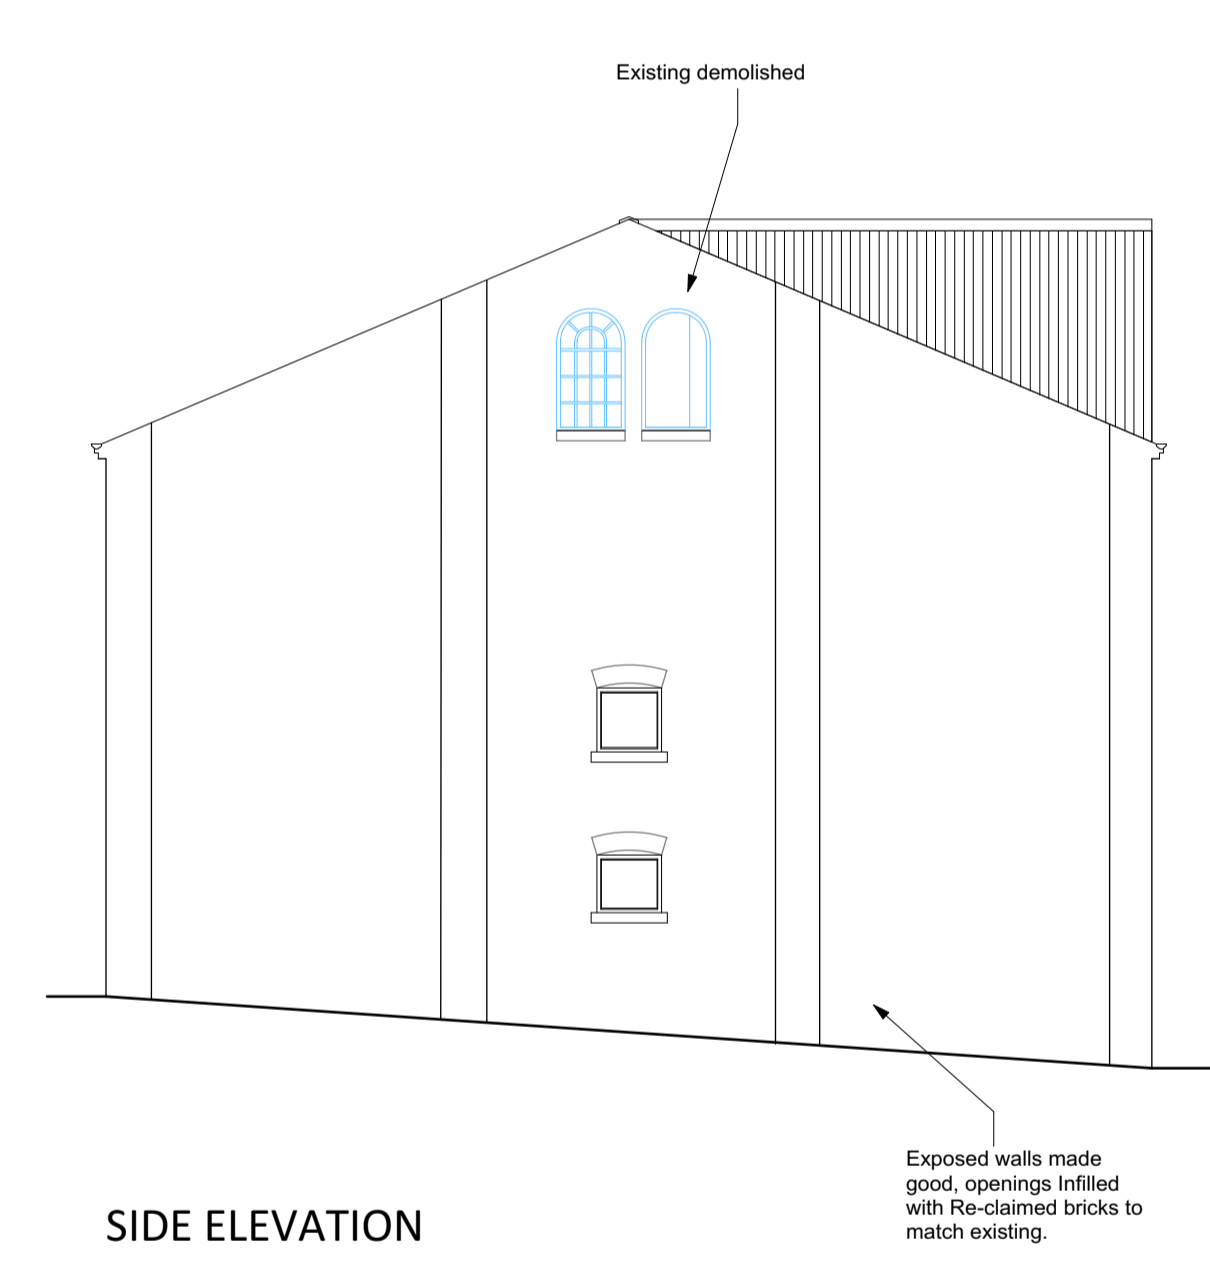

SIDE ELEVATION



SECTION - AA

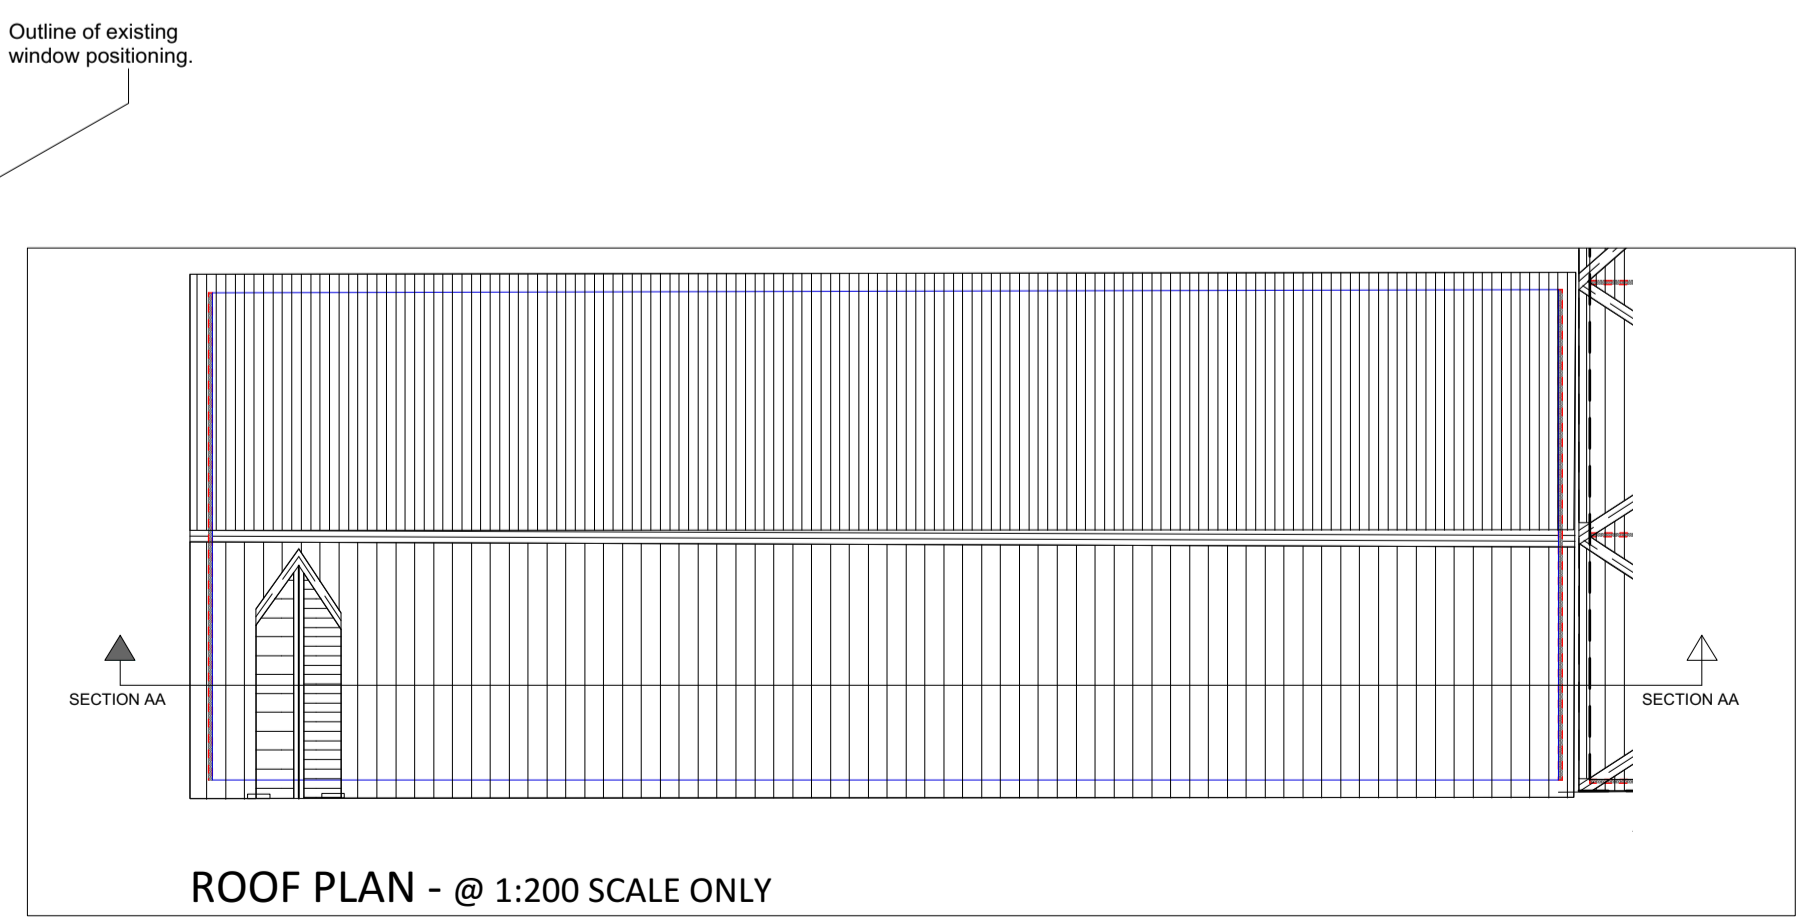

ROOF PLAN - @ 1:200 SCALE ONLY

MALTINGS - PROPOSED ELEVATIONS

PRELIMINARY



Project
KIMBERLEY BREWERY
 REDEVELOPMENT
 HARDY STREET
 KIMBERLEY
 MALTINGS

Drawing title
PROPOSED ELEVATIONS

Scale: 1:100@A1 Date: NOV17 Drawn by: CS Checked by:

Job No. 058 Dwg. No. PL/304 Rev. B

©copyright