


**General Notes**


Do not scale off this drawing for construction purposes  
All dimensions and heights to be confirmed on site prior to commencement

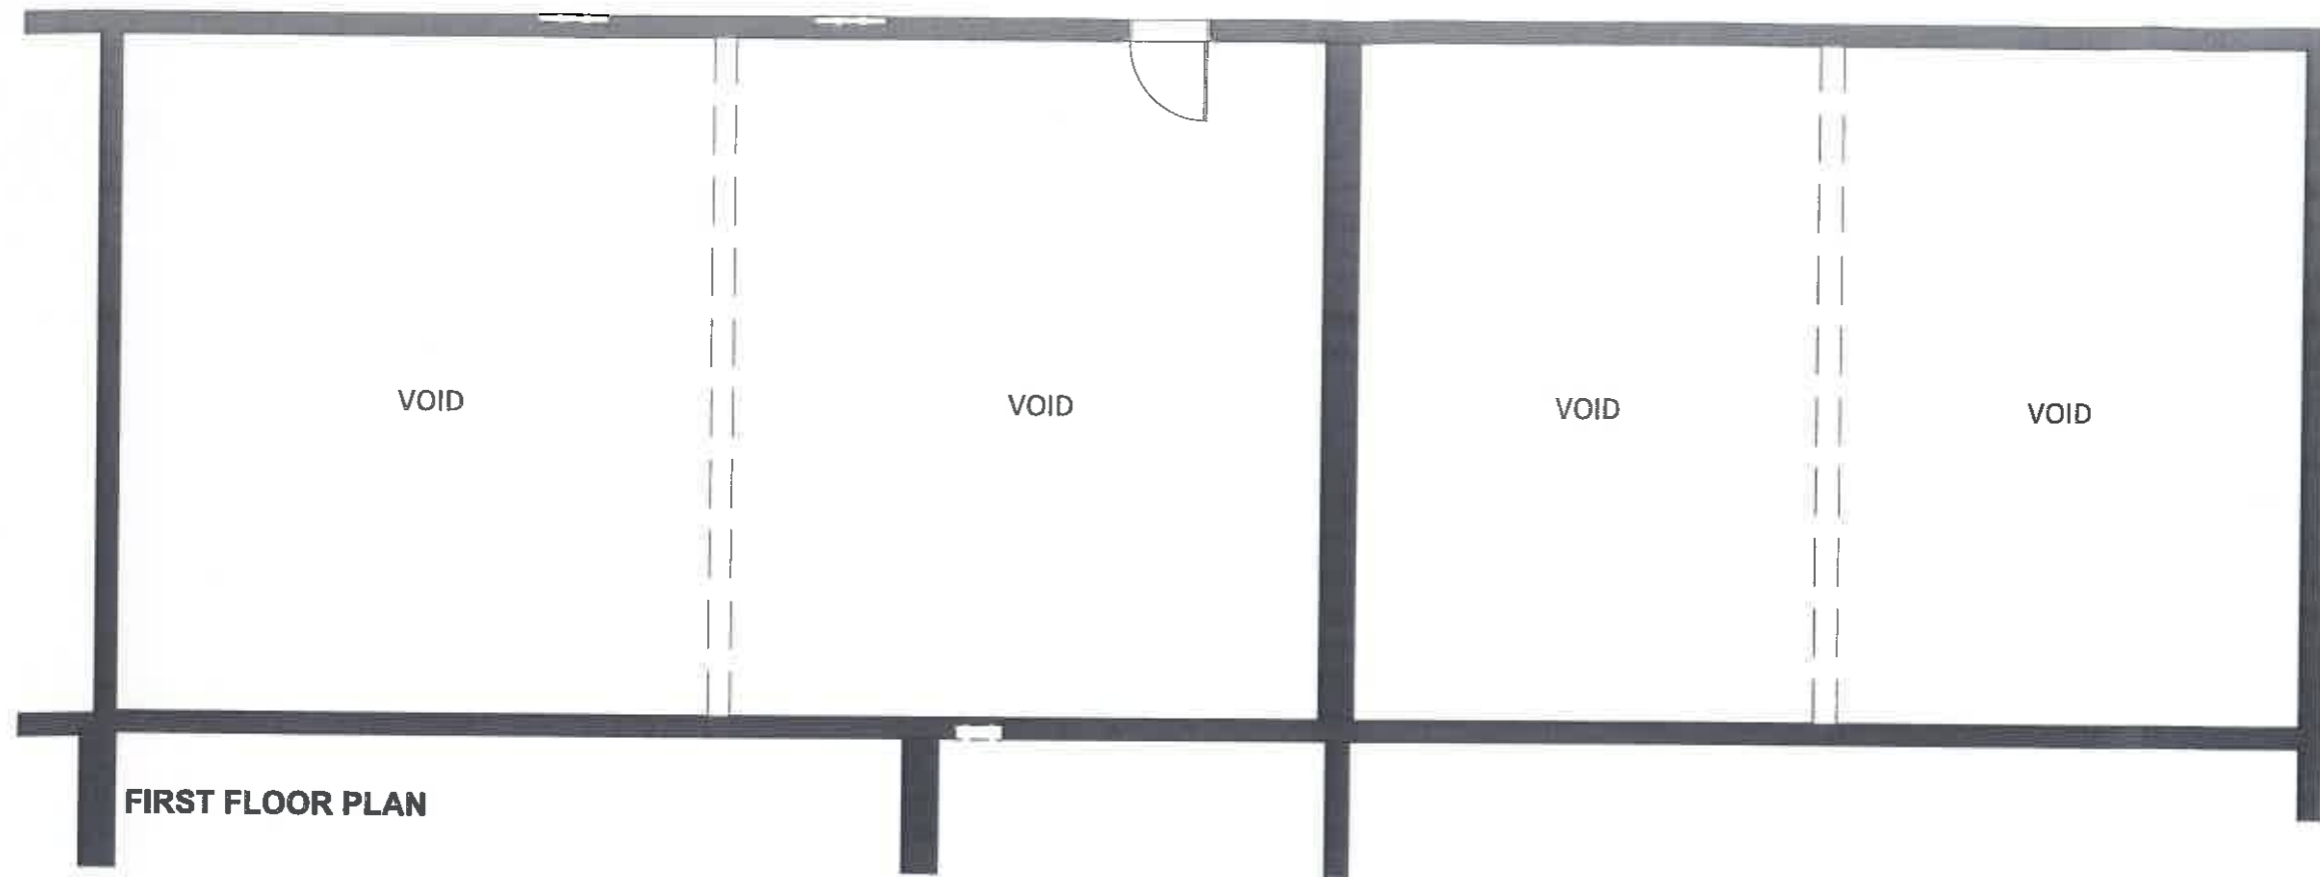

**FIRST FLOOR PLAN**

BROXTOWE BOROUGH COUNCIL  
**AMENDED DRAWING**  
 PLANNING AND COMMUNITY DEVELOPMENT

Broxtowe Borough Council  
 Planning & Community Development  
 12 Oct 2017  
~~3 MAY 2018~~

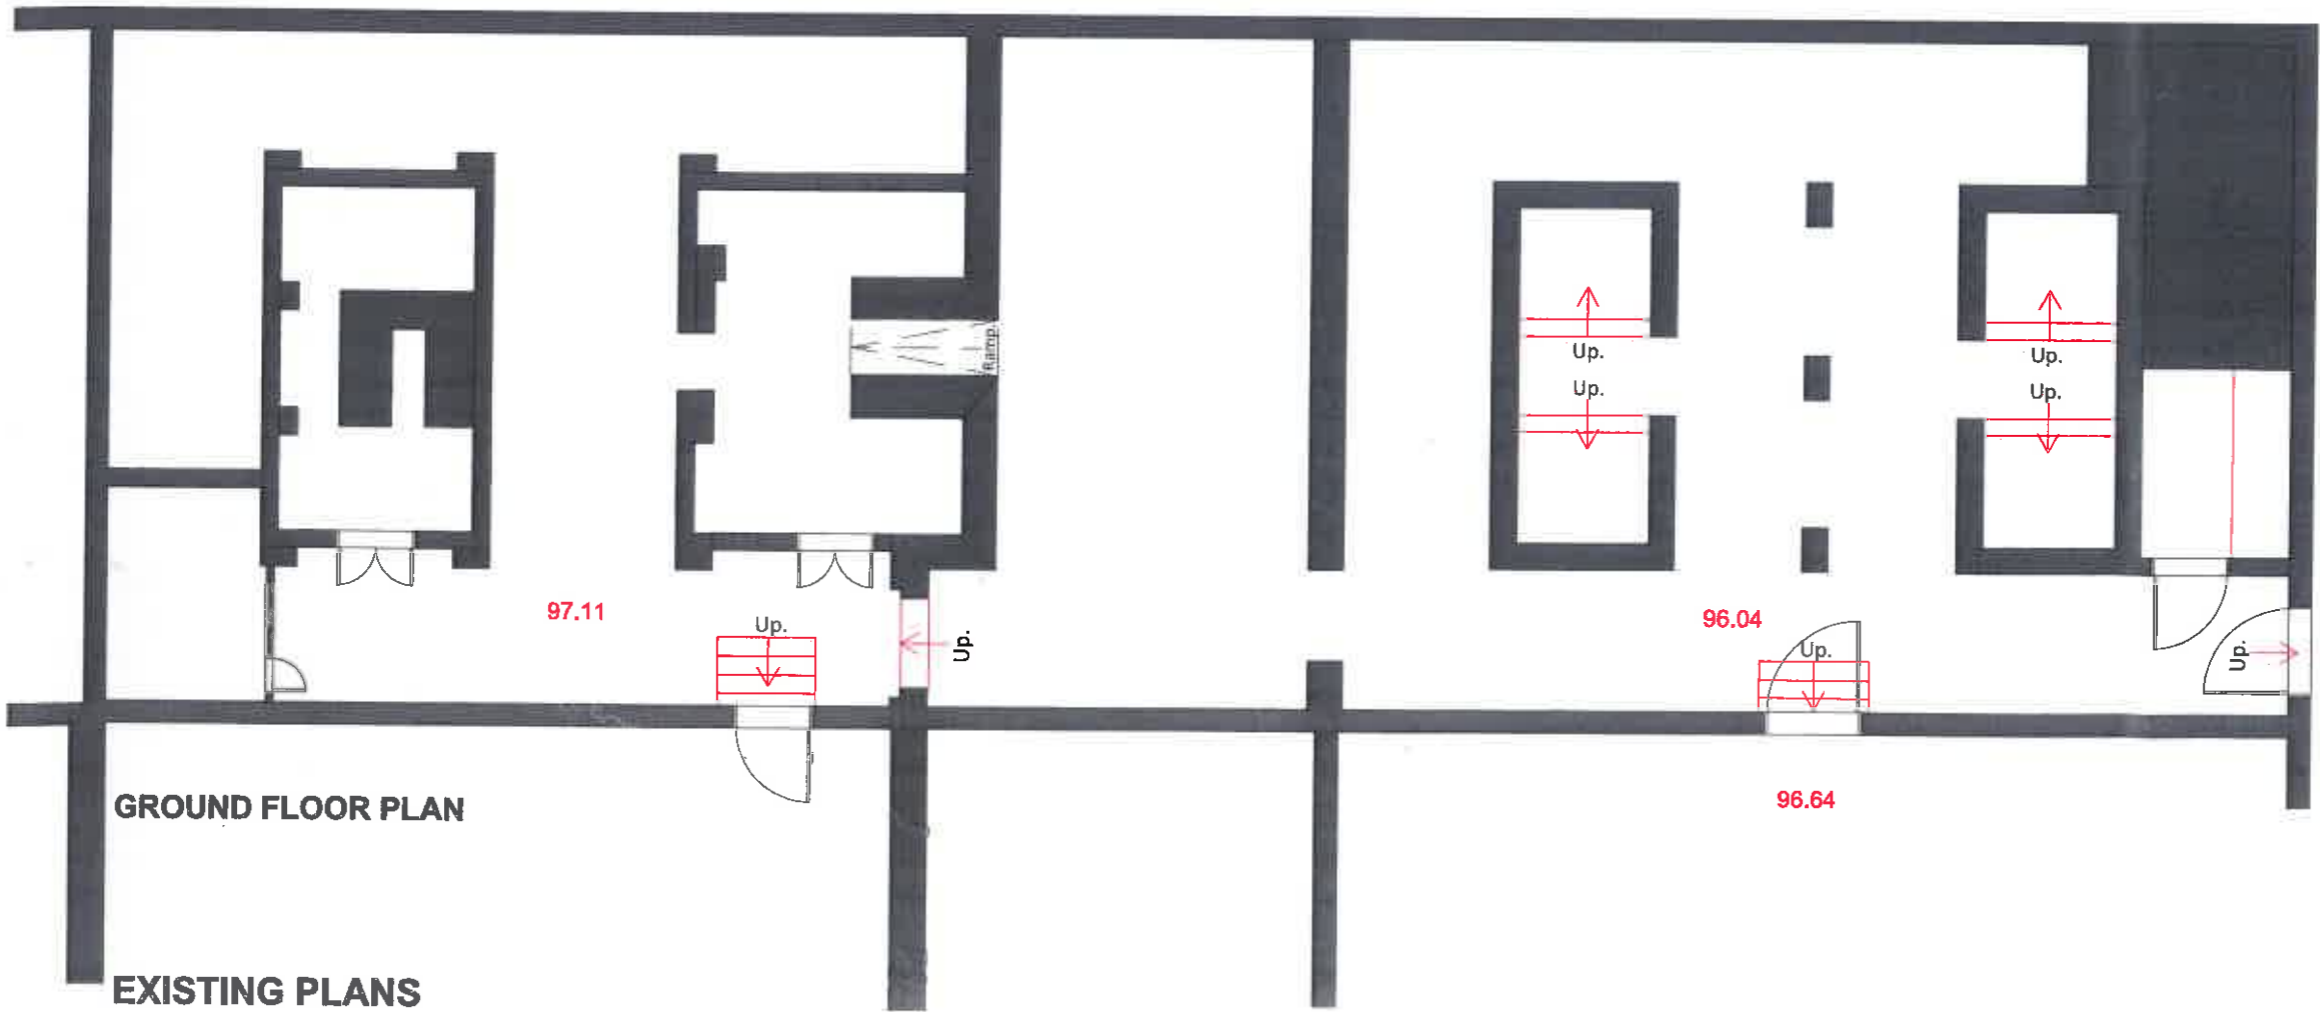

**GROUND FLOOR PLAN**

**EXISTING PLANS**

**PLANNING**

0: 15-09-17 First Issue  
Revisions



GALTEE HOUSE  
 1 HEANOR ROAD ILKESTON DERBYSHIRE DE7 8DY  
 T: 0115 944 6700 F: 0115 944 6701 WWW: fairgrove.co.uk

Project  
**KIMBERLEY BREWERY  
 REDEVELOPMENT**  
 HARDY STREET, KIMBERLEY  
 THE KILNS

Drawing title  
**EXISTING GROUND  
 AND FIRST FLOOR  
 PLANS**

Preliminary	For Construction	As Built
Planning Issue	Building Reg. Issue	Contract Issue

© The contents of this drawing may not be reproduced in whole or in part without the written permission of Fairgrove Homes Limited

Scale	Date	Drawn by	Checked by
1:100@A3	SEPT17	CS	

Job No.	Dwg. No.	Rev.
058	PL/K/201	A