

General Notes
 Do not scale off this drawing for construction purposes
 All dimensions and heights to be confirmed on site prior to commencement
 Drawing to be read in conjunction with other relevant drawings and other Consultants drawings


Notes



BREWERY YARD - OVERALL ELEVATION V1



REAR-OVERALL ELEVATION V3

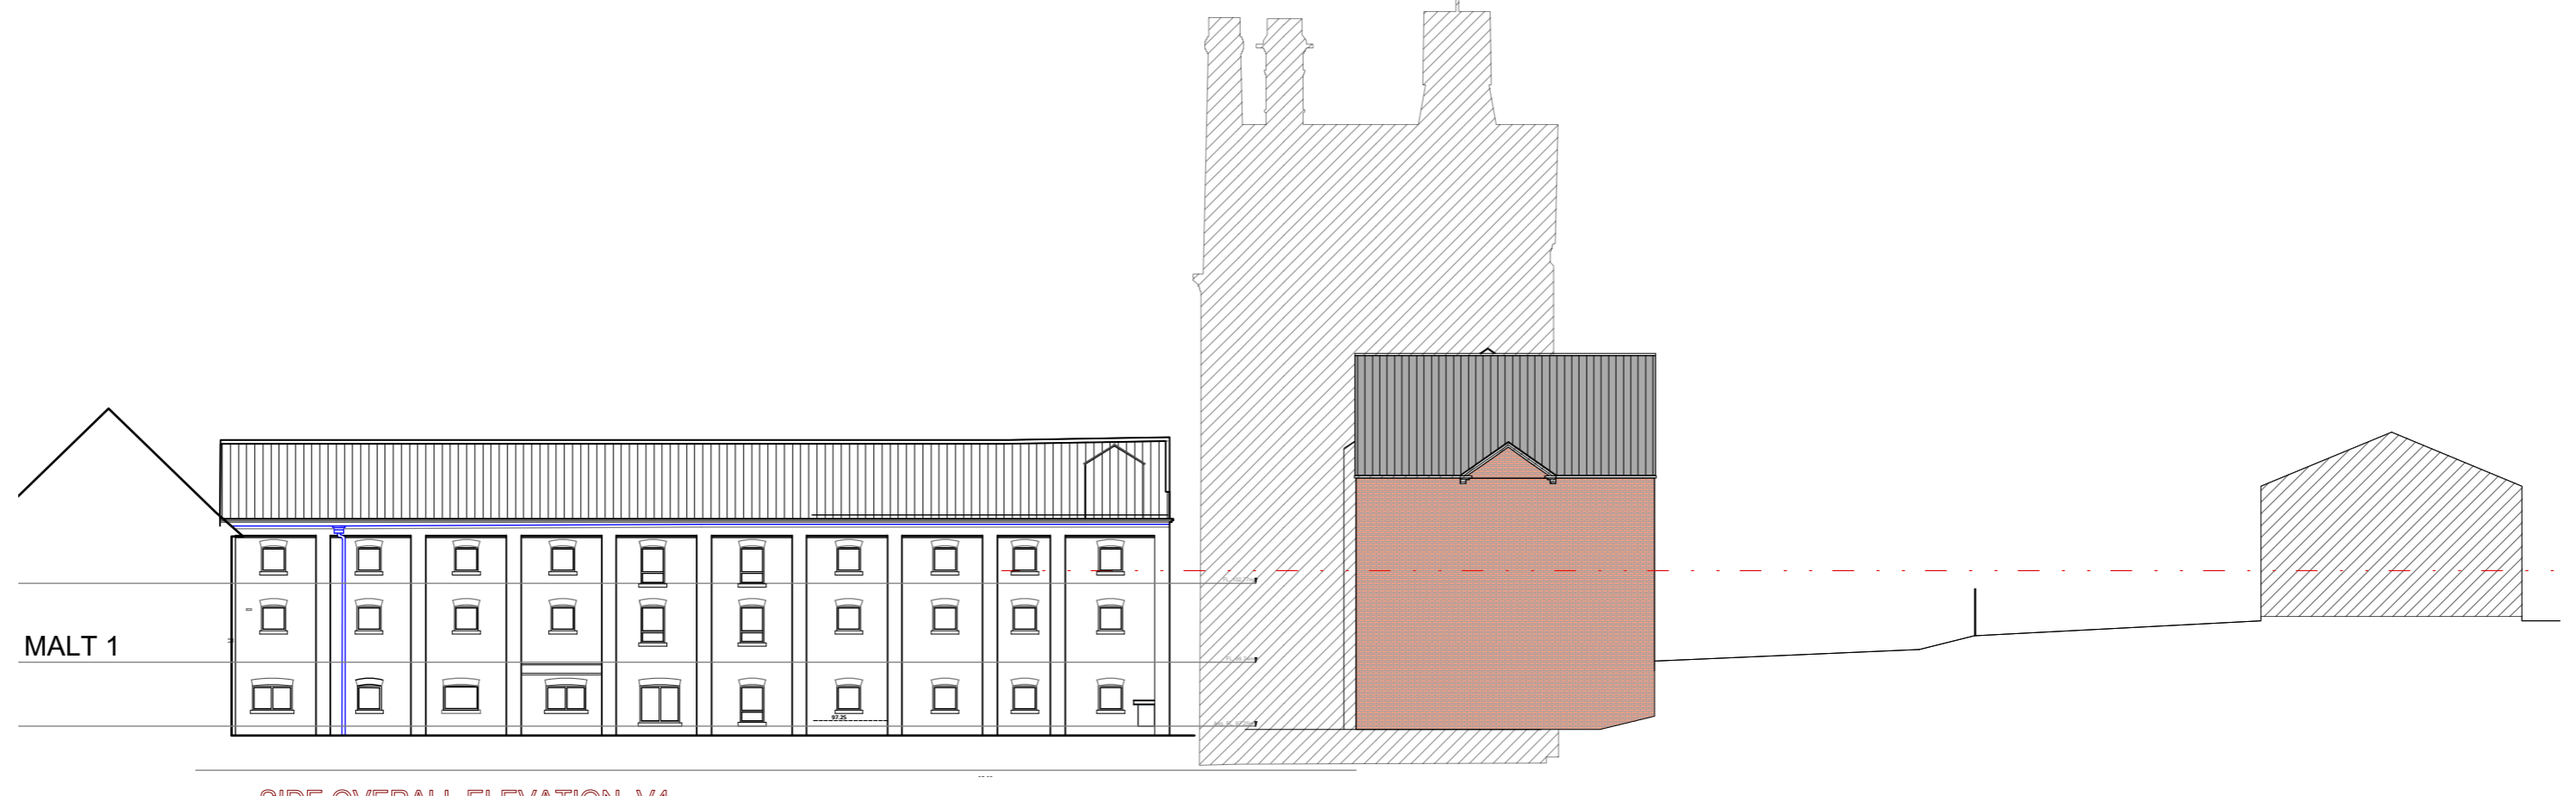

SIDE OVERALL ELEVATION V4




SIDE OVERALL ELEVATION V2




Site Plan @ 1:500 Scale only


TOWN HOUSE SECTION - OUTLINES

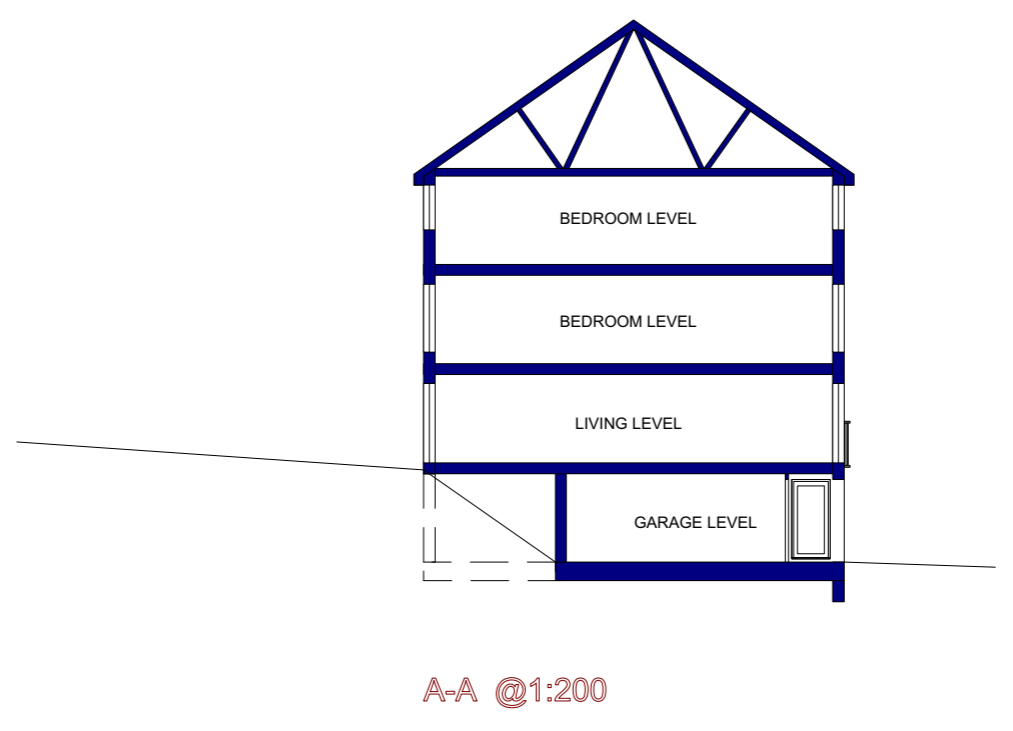

A-A @1:200

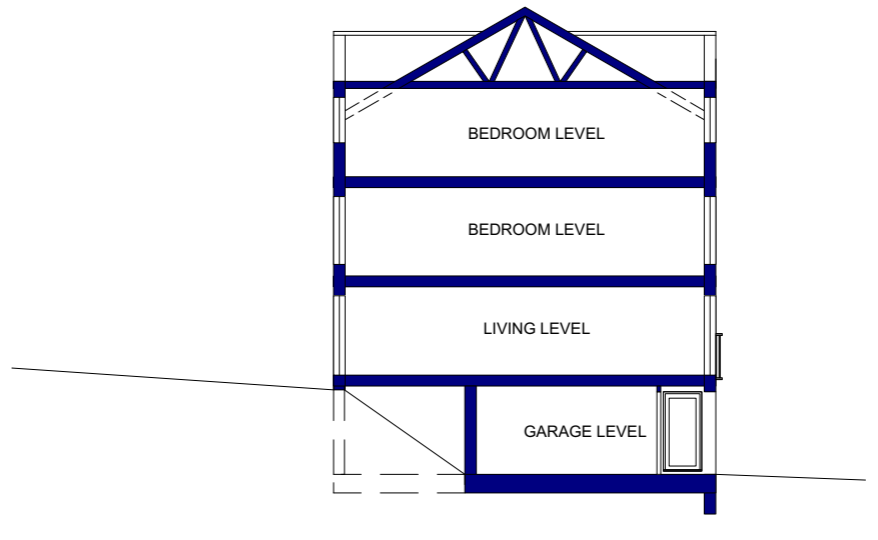

B-B @1:200

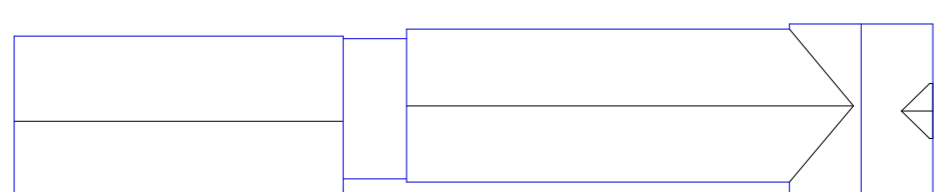

ROOF PLAN - 1:500 SCALE ONLY

Revisions
 0: 00-00-00 First Issue
 A: 08-10-17 Roof plan added
 B: 15-01-18 Larger site plan added, elevations to include maltings
 C: 01-02-18 Window fenestration amended in line with LPA comments

PLANNING



GALTEE HOUSE
 1 HEANOR ROAD ILKESTON DERBYSHIRE DE7 8DY
 T: 0115 9446700 F: 0115 9446701 WWW: fairgrove.co.uk

Project
 KIMBERLEY BREWERY
 REDEVELOPMENT
 HARDY STREET
 KIMBERLEY
 TOWN HOUSES

Drawing title
**OVERALL
 ELEVATIONS /
 SECTION**

Author	For Consultant	As Built
Checked	Building Reg. Issue	Control Issue
The contents of this drawing may not be reproduced in whole or in part without the written permission of Fairgrove Homes Limited.		
Scale	Date	Drawn by
1:250@A1	21-09-17	GB
		Checked by

Job No.	Dwg. No.	Rev.
058	PL/TH/403	C

©copyright