




THIRD FLOOR PLAN

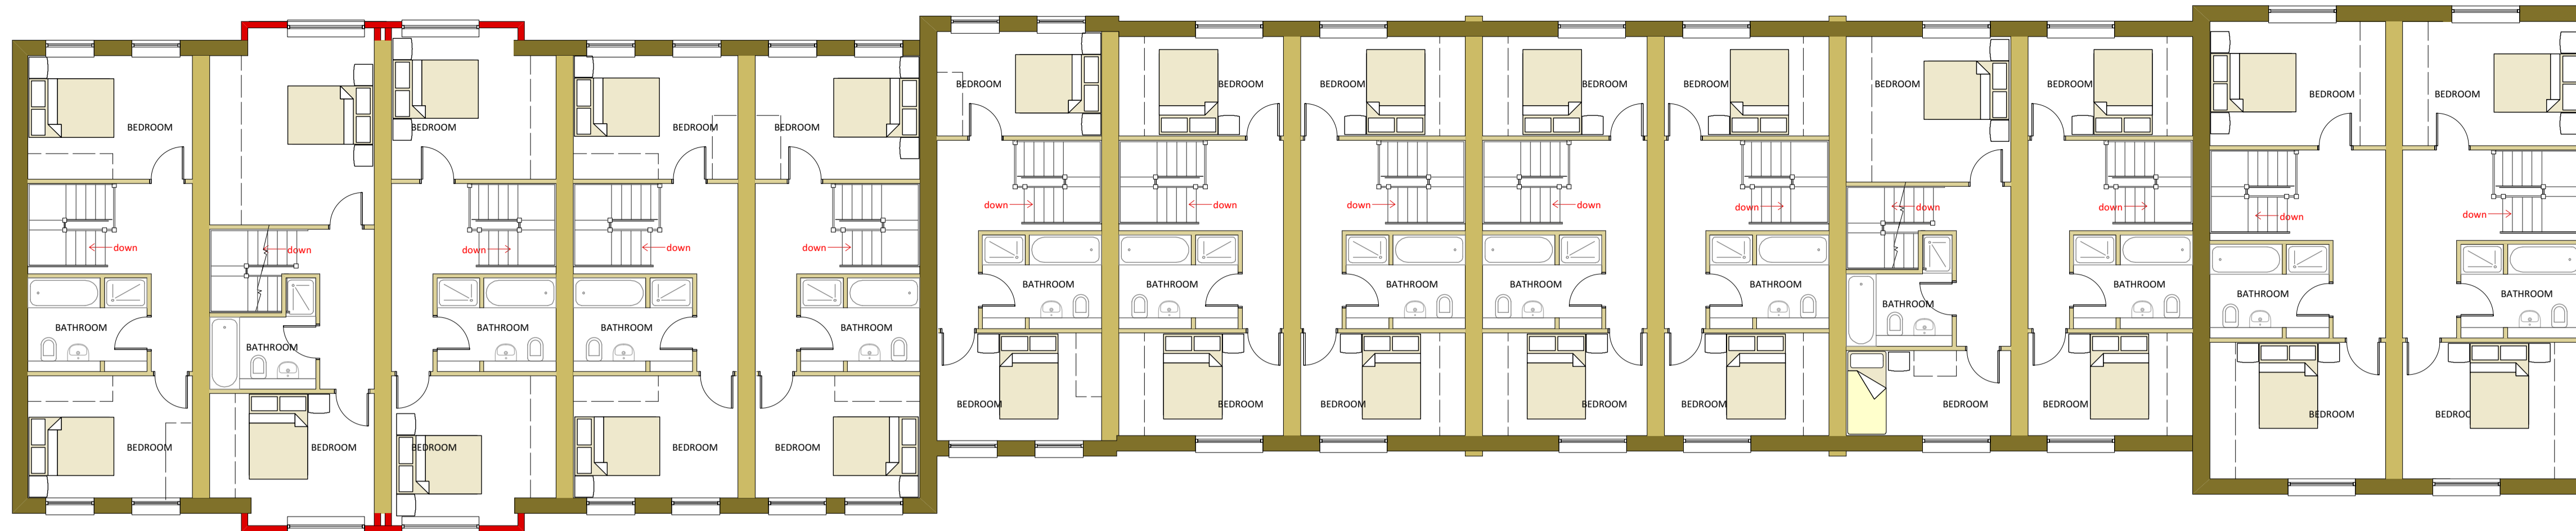


SECOND FLOOR PLAN

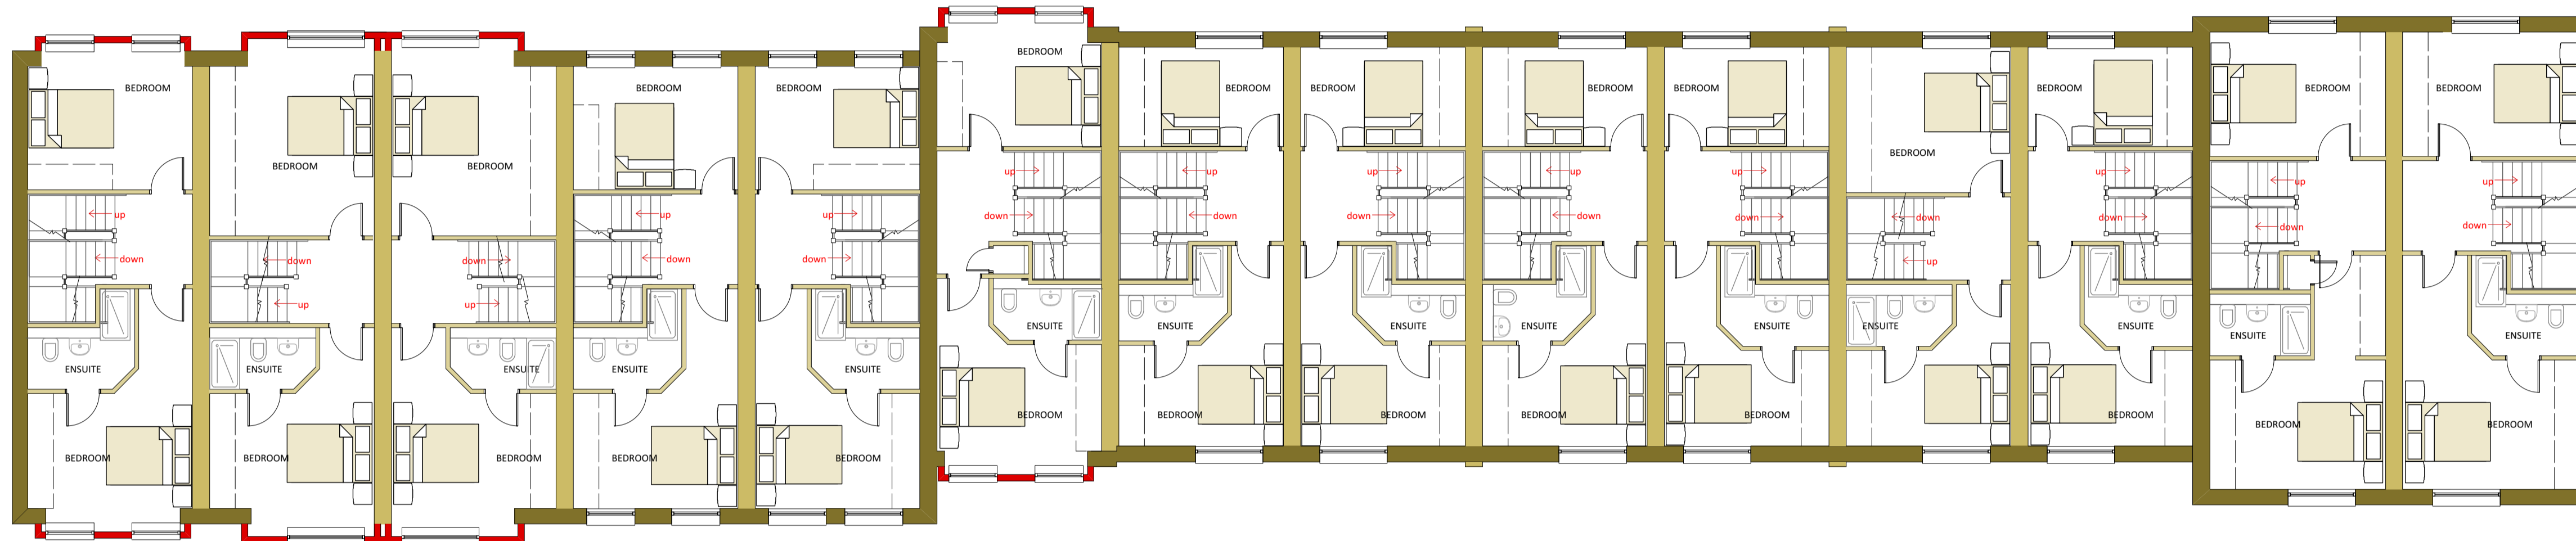

FIRST FLOOR PLAN

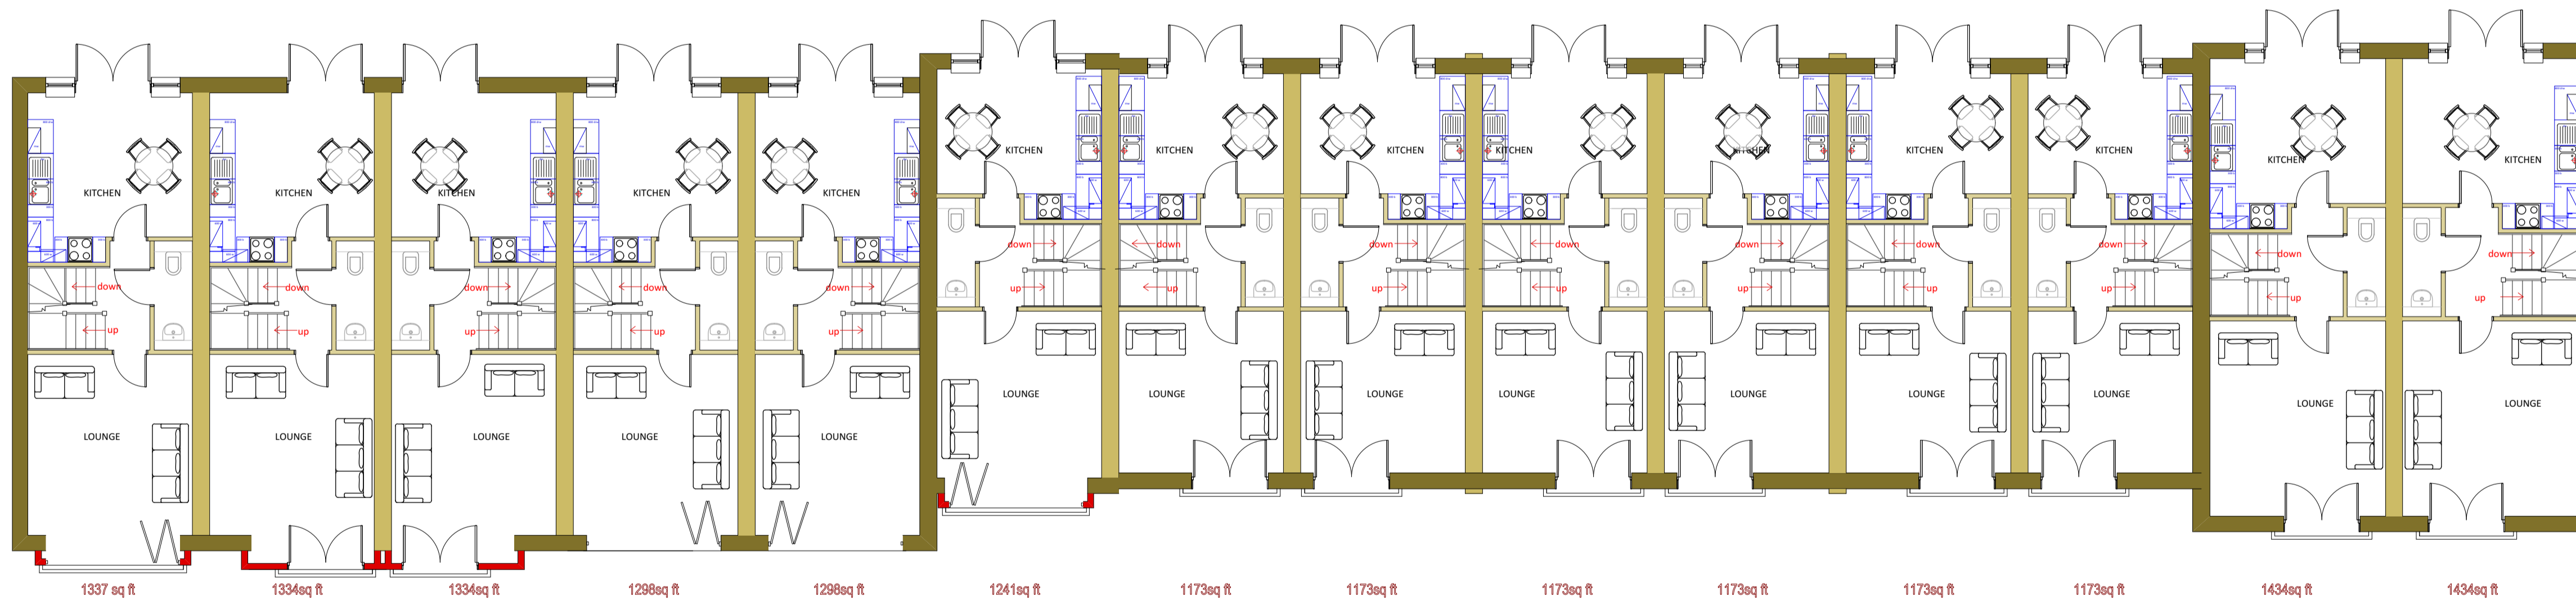


GROUND FLOOR PLAN

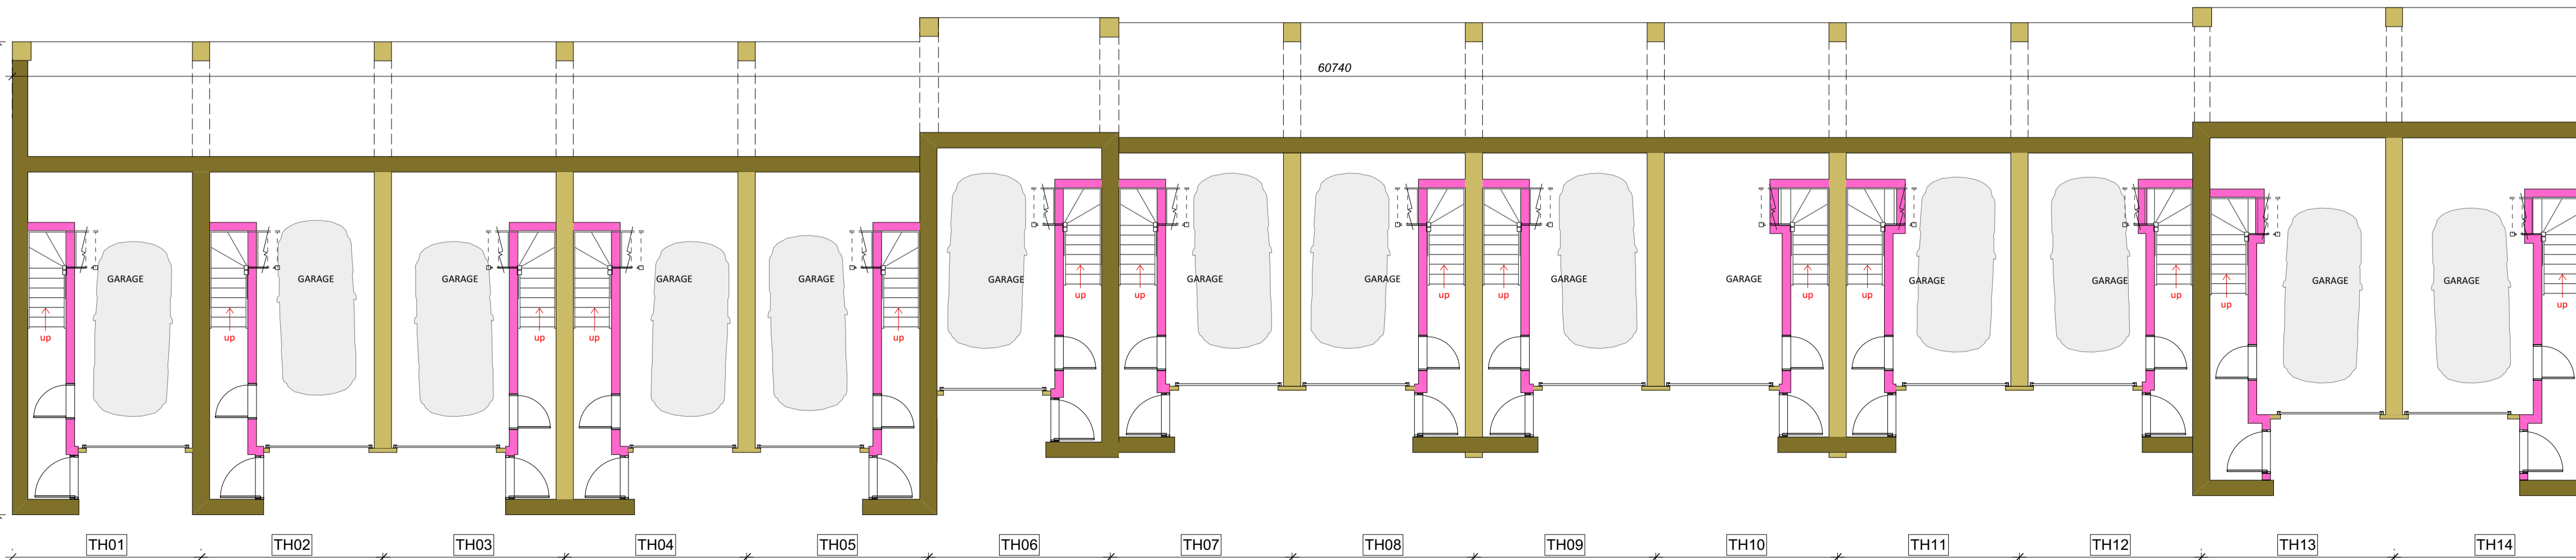

General Notes
 Do not scale off this drawing for construction purposes.
 All dimensions and heights to be confirmed on site prior to commencement.
 Drawing to be read in conjunction with other relevant drawings and other Consultants drawings.

Notes

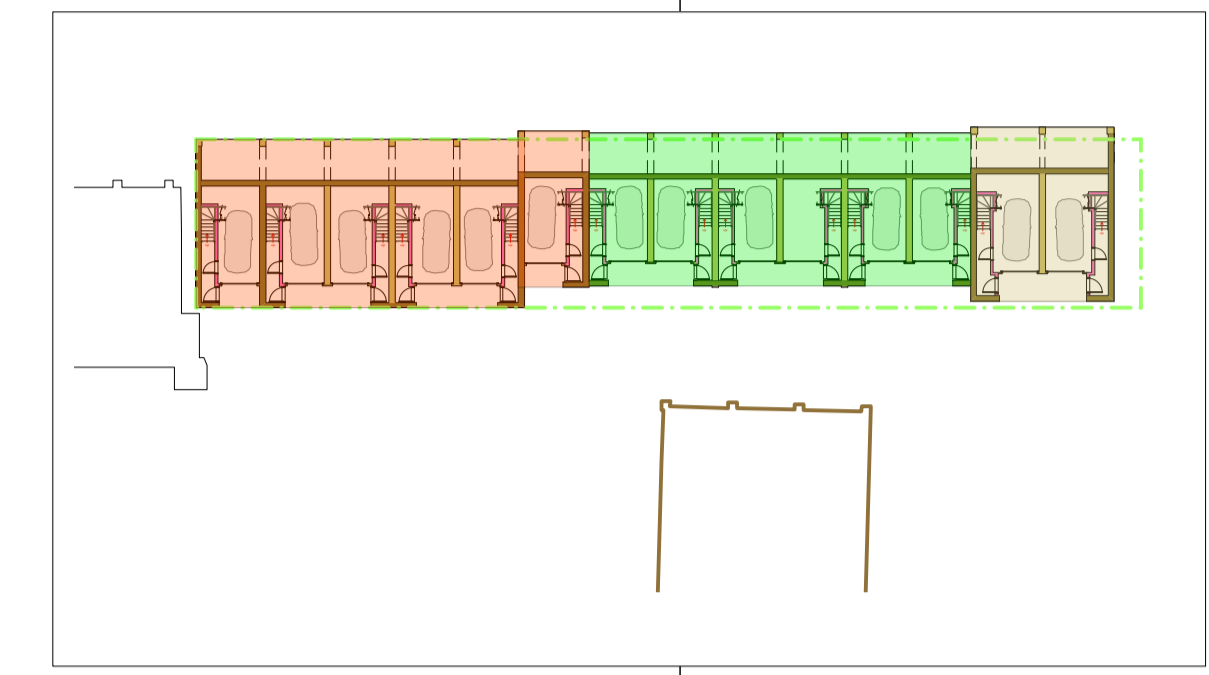

Revisions

0: 00-00-00	First Issue
-------------	-------------

PLANNING



GALTEE HOUSE
 1 HEANOR ROAD ILKESTON DERBYSHIRE DE7 8DY
 T: 0115 9446700 F: 0115 9446701 WWW: fairgrove.co.uk

Project
 KIMBERLEY BREWERY
 REDEVELOPMENT
 HARDY STREET
 KIMBERLEY
 TOWN HOUSES

Drawing title
**PROPOSED
 FLOOR PLANS**

Prepared by	For Construction	As Built
Checked by	Building Reg. Issue	Contract Issue
The contents of this drawing may not be reproduced in whole or in part without the written permission of Fairgrove Homes Limited		
Scale	Date	Drawn by
1:100@A1	21-09-17	GB
Checked by		

Job No.	Dwg. No.	Rev.
058	PL/TH/401	-

©copyright