


General Notes
 Do not scale off this drawing for construction purposes
 All dimensions and heights to be confirmed on site prior to commencement
 Drawing to be read in conjunction with other relevant drawings and other Consultants drawings


Notes

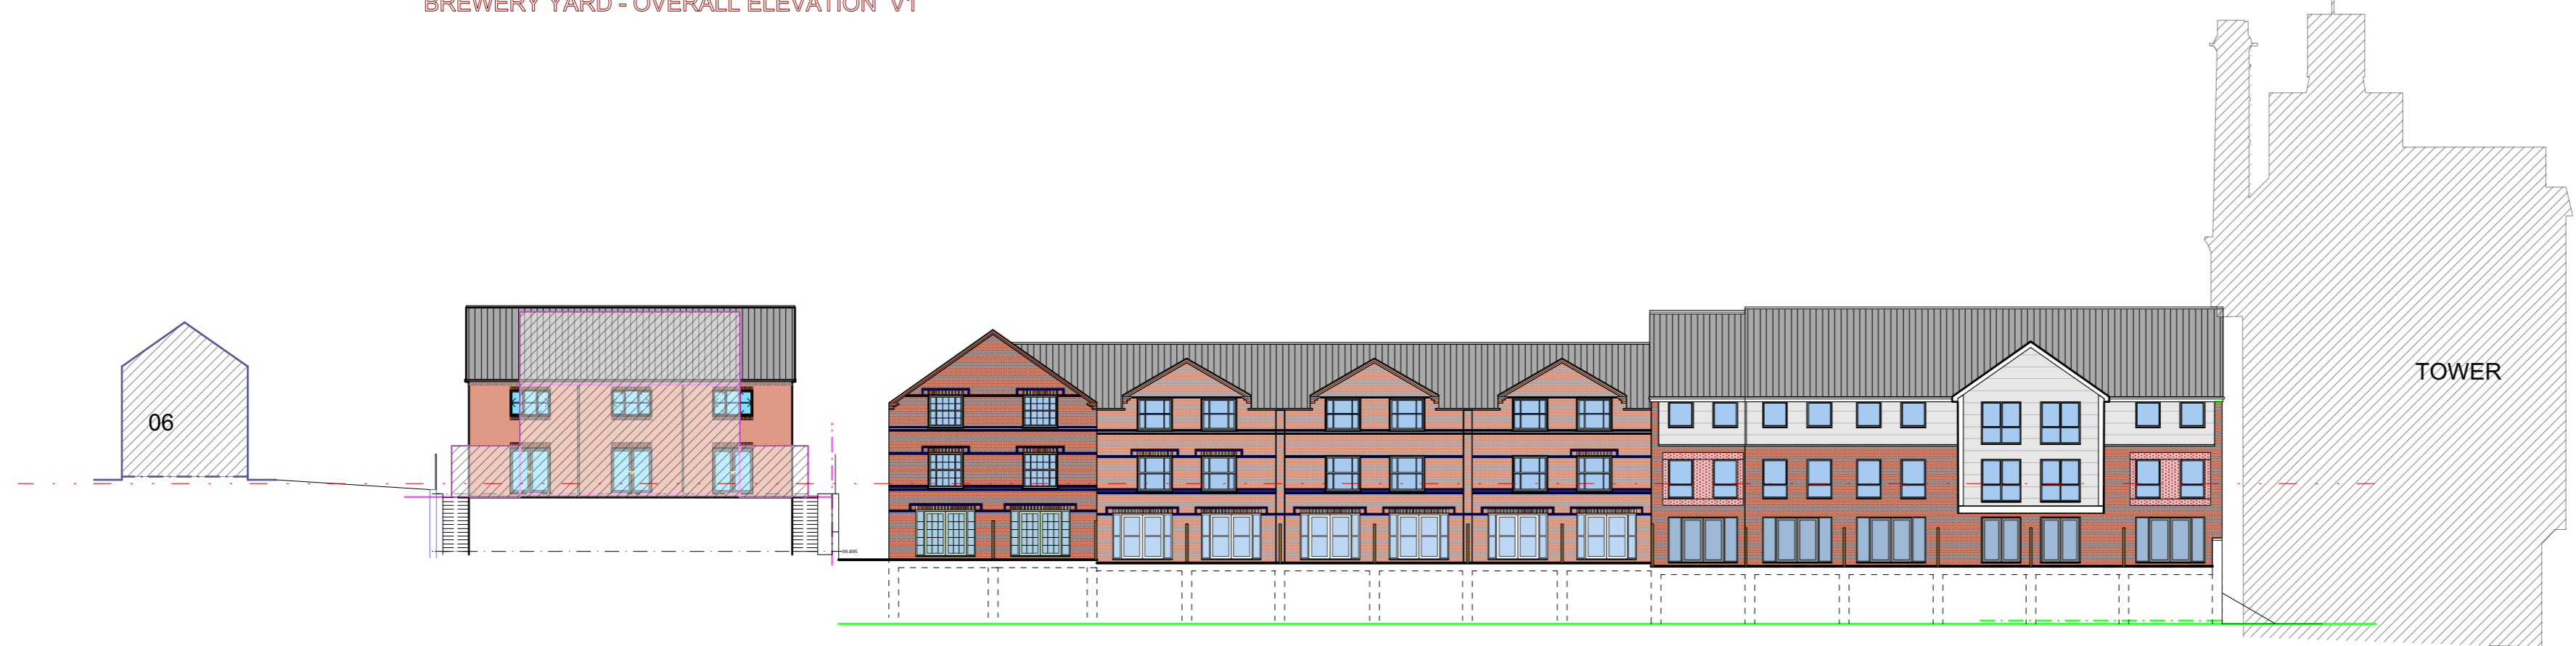


BREWERY YARD - OVERALL ELEVATION V1




REAR - OVERALL ELEVATION V3

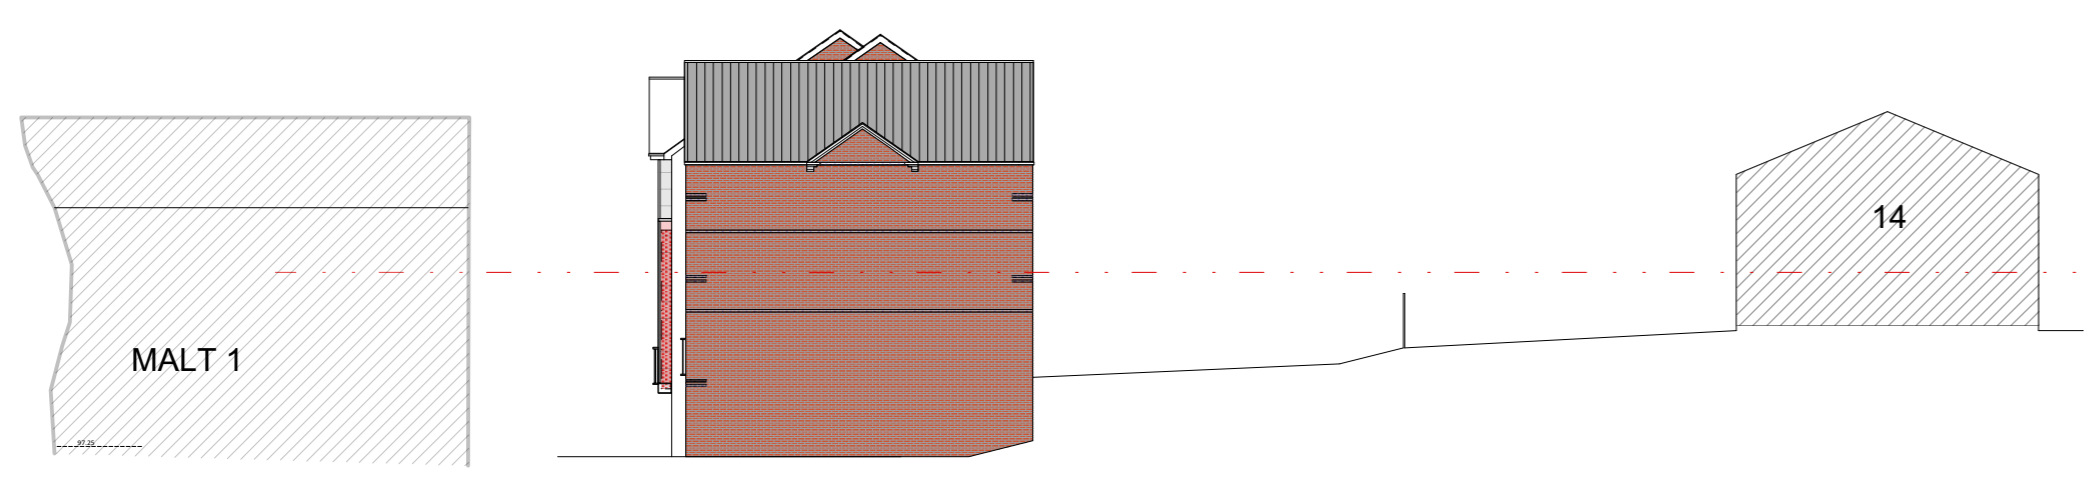


SIDE OVERALL ELEVATION V4

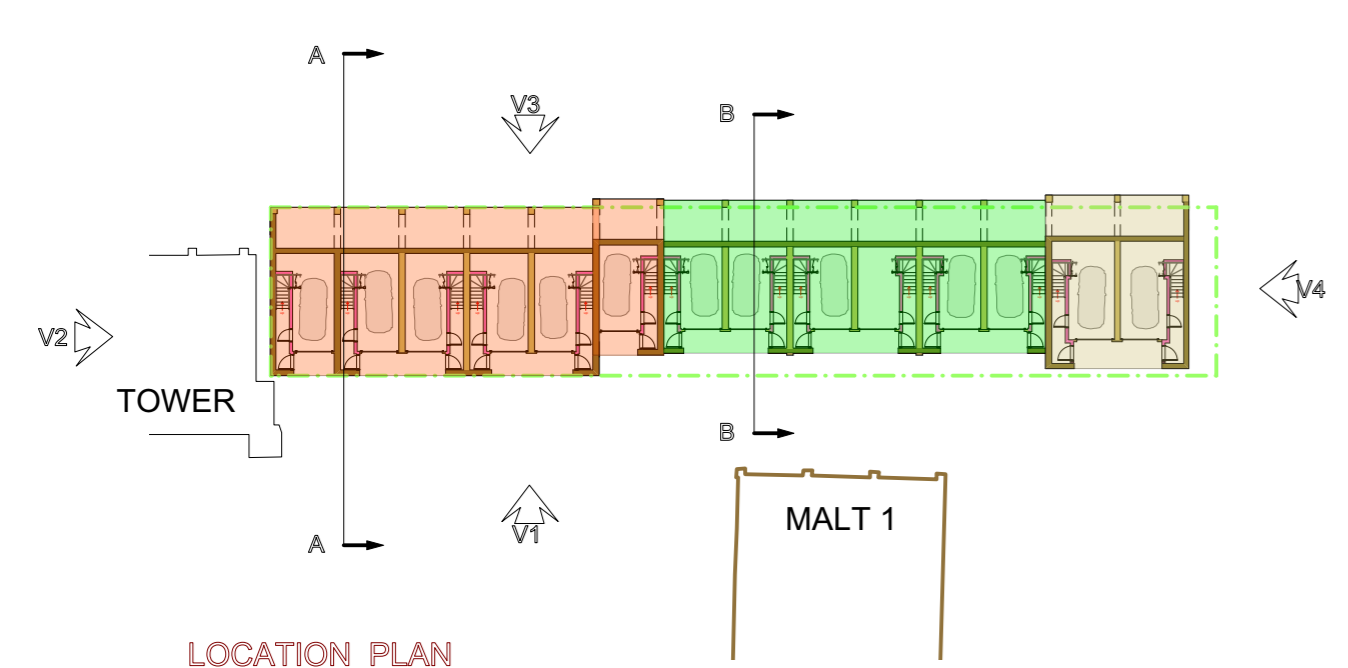


LOCATION PLAN

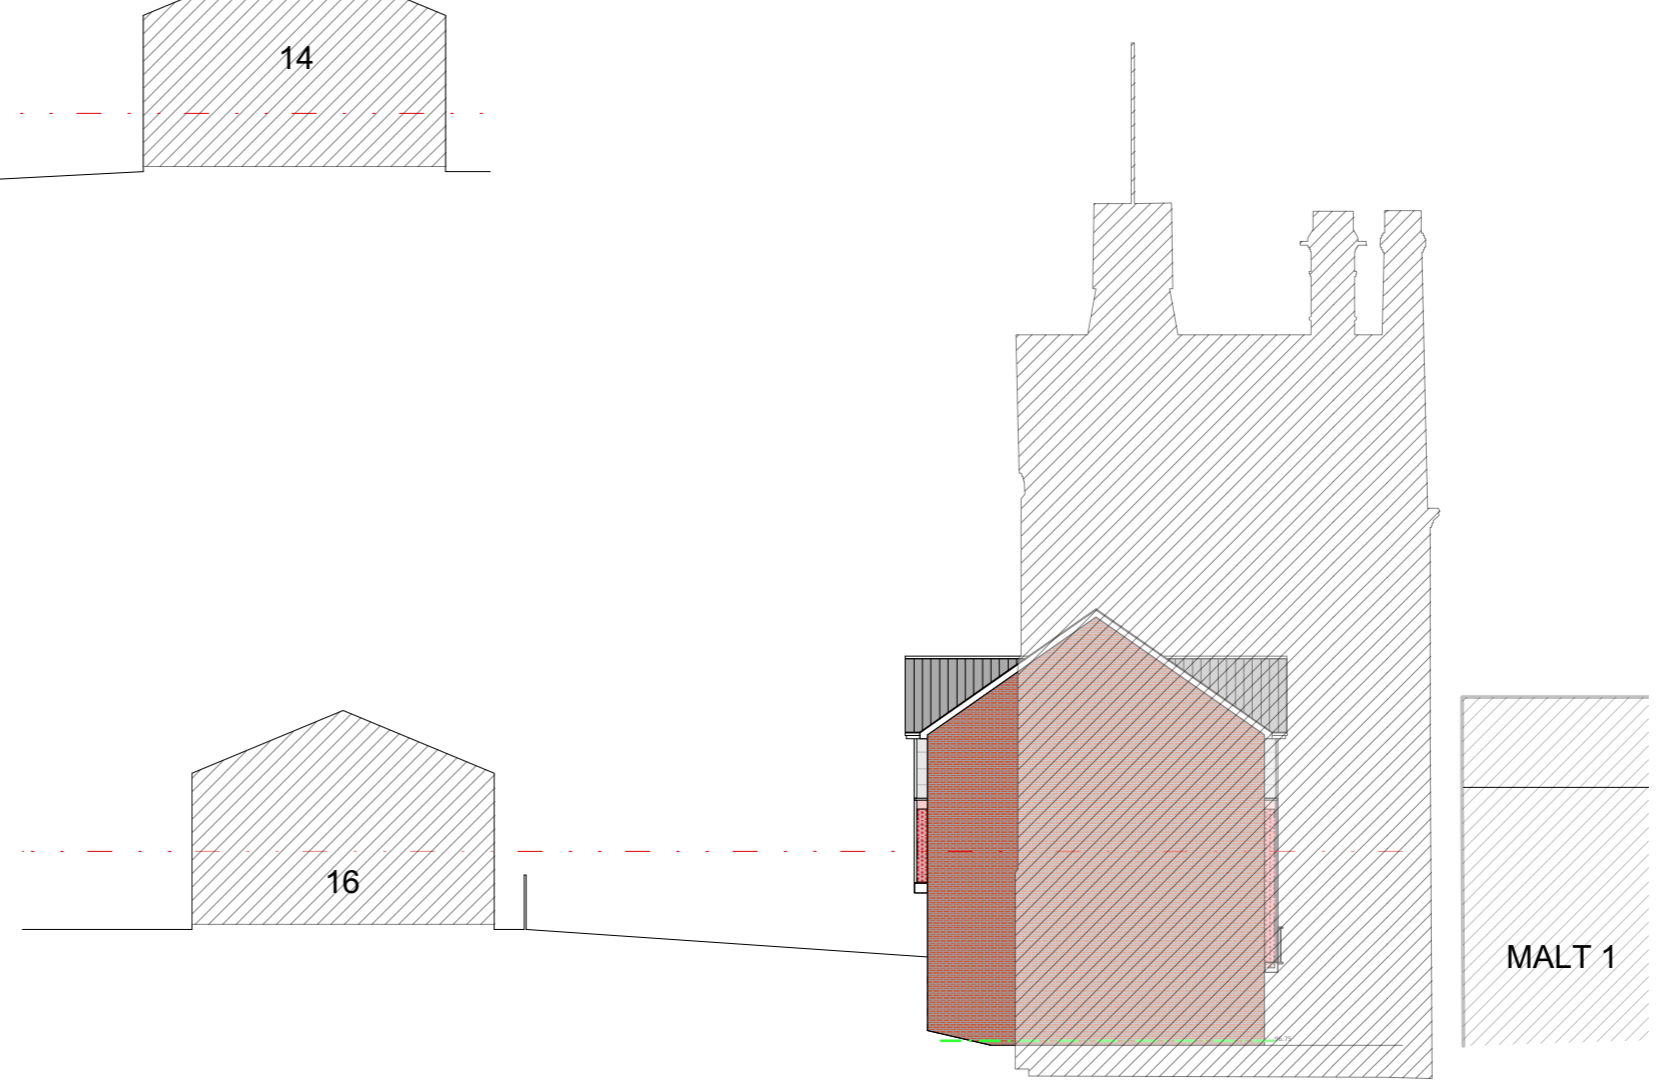


SIDE OVERALL ELEVATION V2

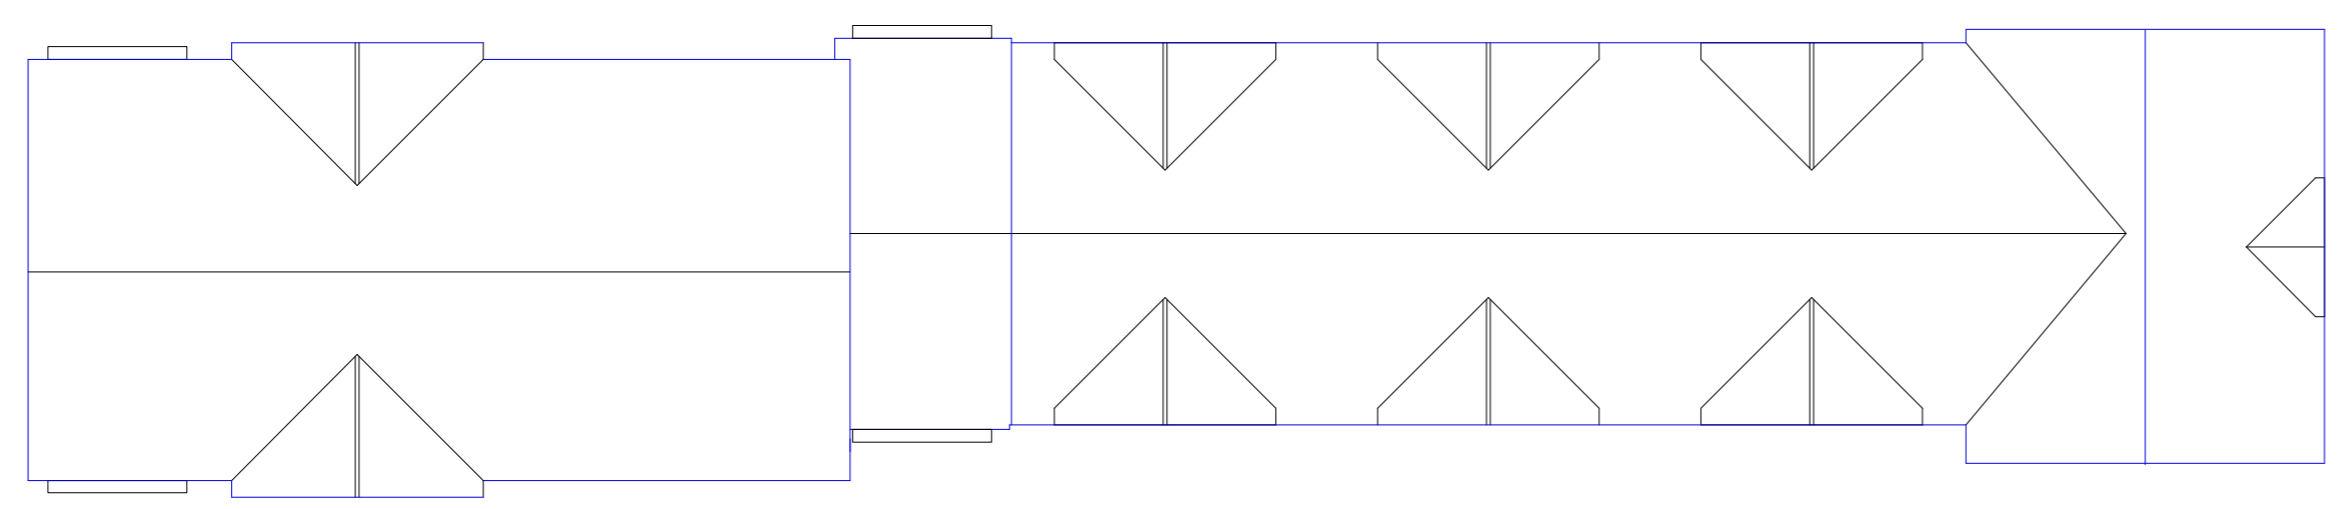

ROOF PLAN

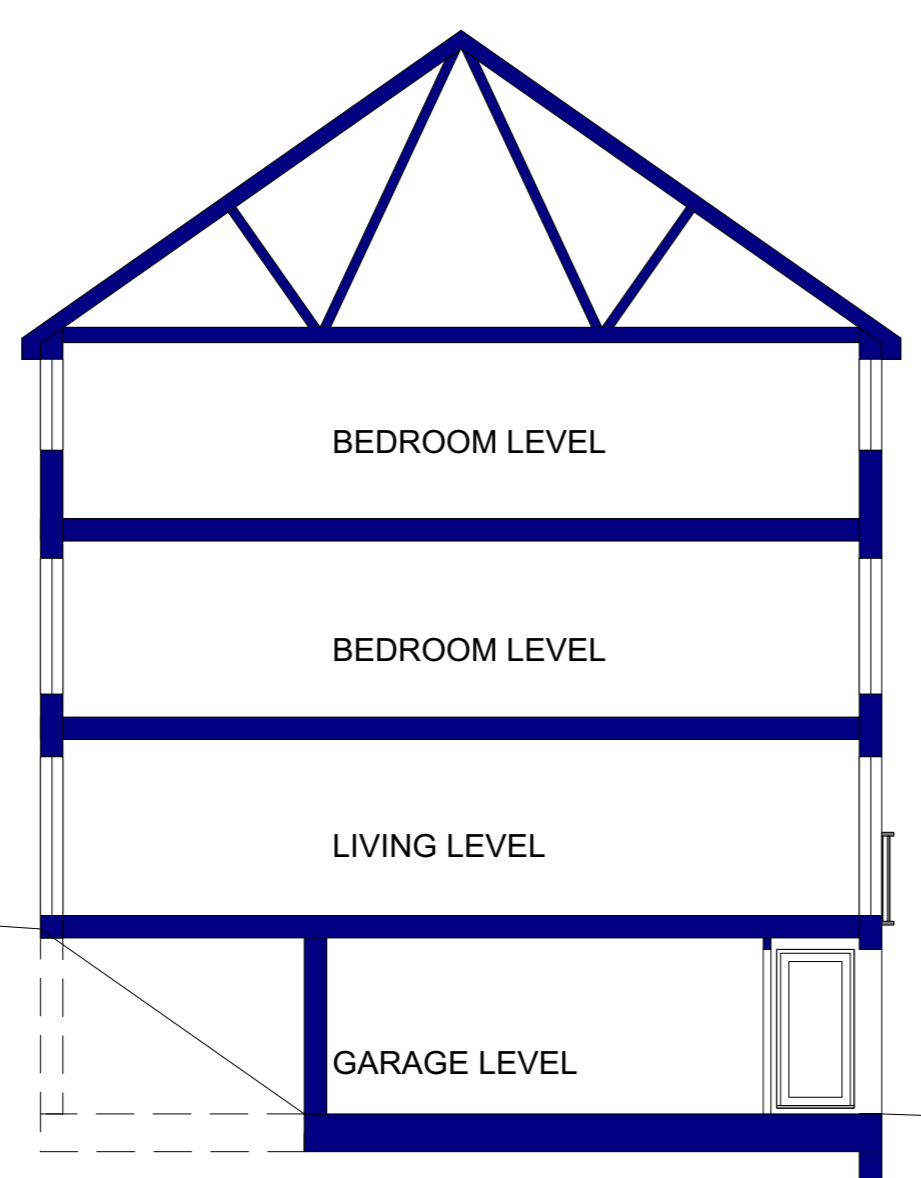

A-A @1:100

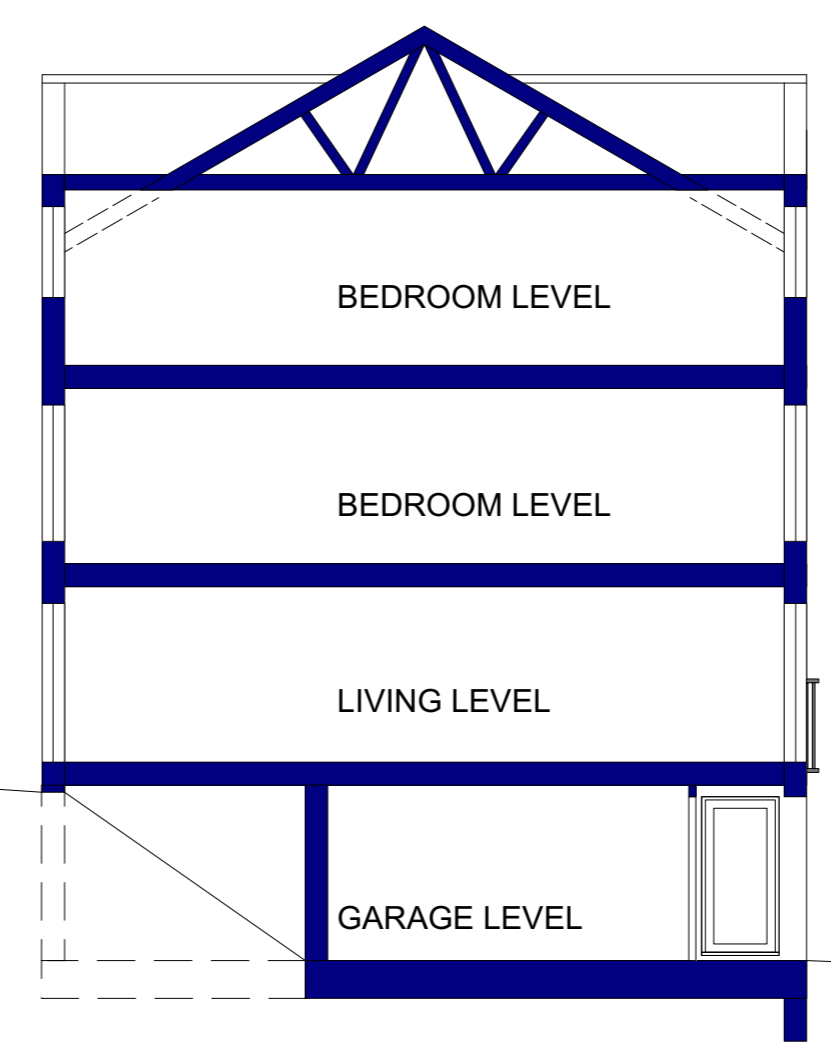

B-B @1:100

TOWN HOUSE SECTION - OUTLINES

Revisions
 0: 00-00-00 First Issue
 A: 09-10-17 Roof plan added

PLANNING



GALTEE HOUSE
 1 HEANOR ROAD, ILKESTON, DERBYSHIRE, DE7 8DY
 T: 0115 9446700 F: 0115 9446701 WWW: fairgrove.co.uk

Project
 KIMBERLEY BREWERY
 REDEVELOPMENT
 HARDY STREET
 KIMBERLEY
 TOWN HOUSES

Drawing title
**OVERALL
 ELEVATIONS /
 SECTION**

Prepared by	For Consultant	As Issued

© The contents of this drawing may not be reproduced in whole or in part without the written permission of Fairgrove Homes Limited.

Scale	Date	Drawn by	Checked by
1:250@A1	21-09-17	GB	

Job No.	Dwg. No.	Rev.
058	PL/TH/403	A