





REAR ELEVATION V3




BREWERY YARD - ELEVATION V1

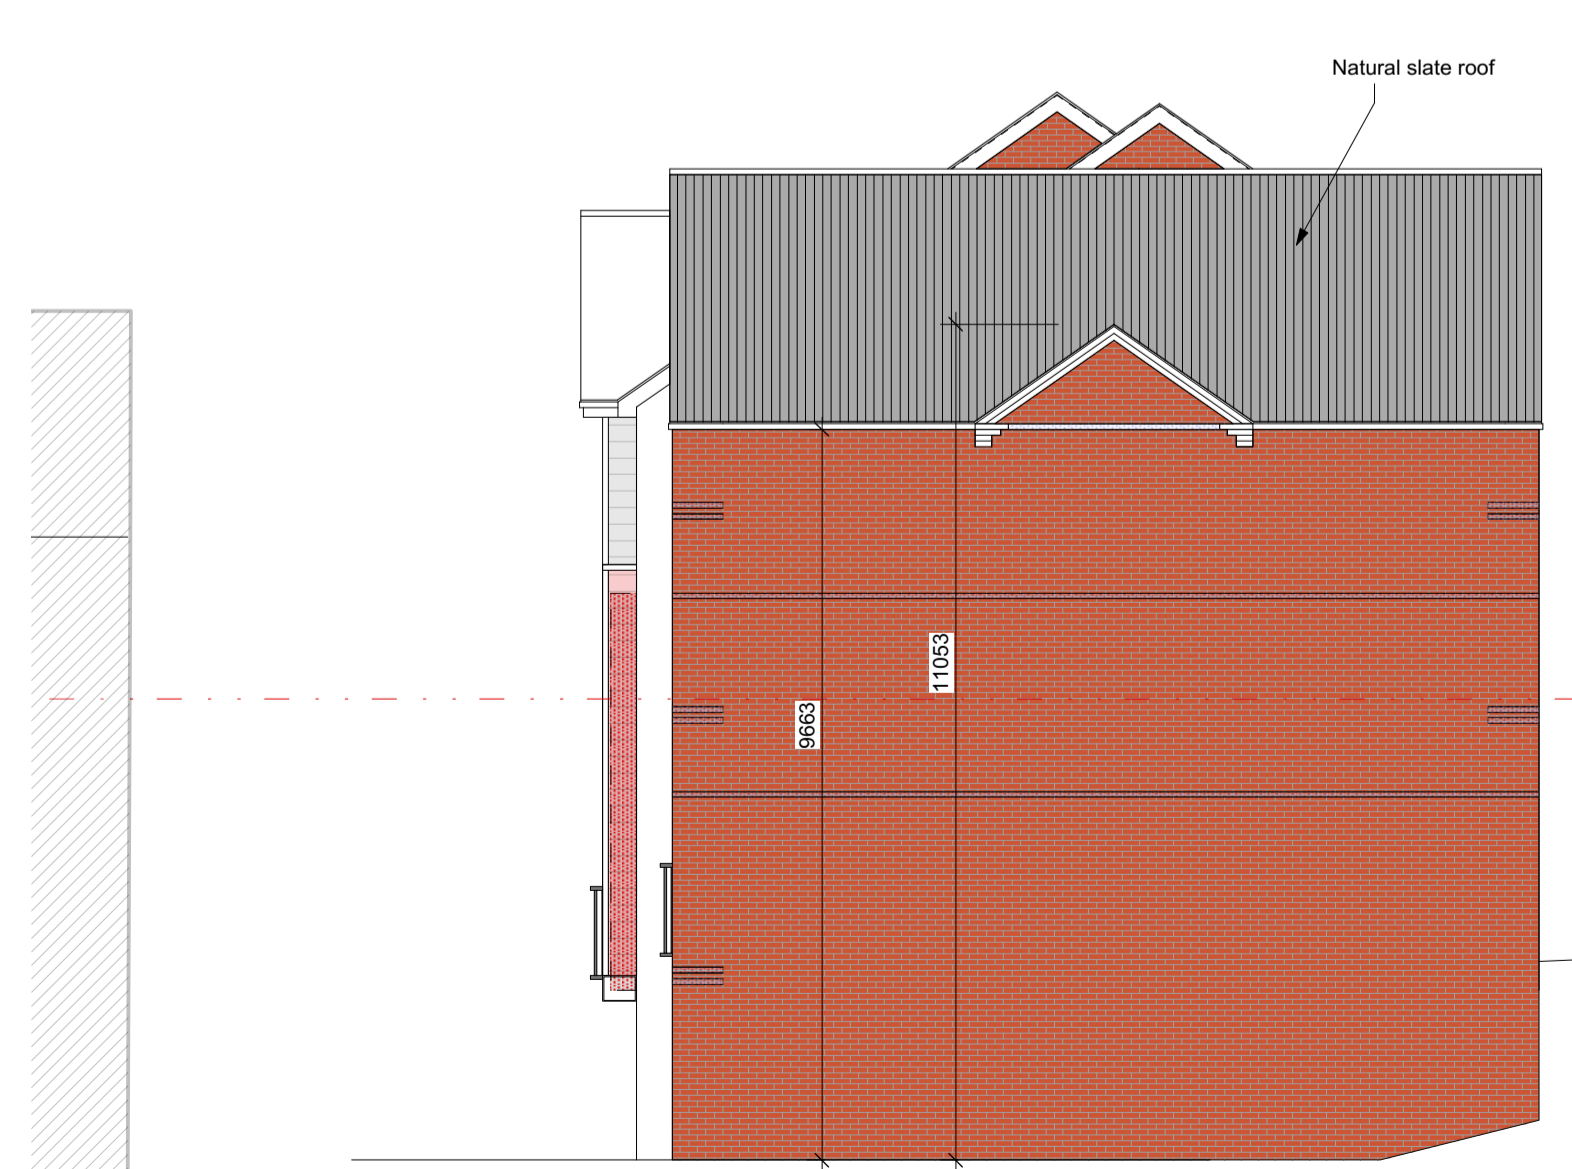

SIDE ELEVATION V4

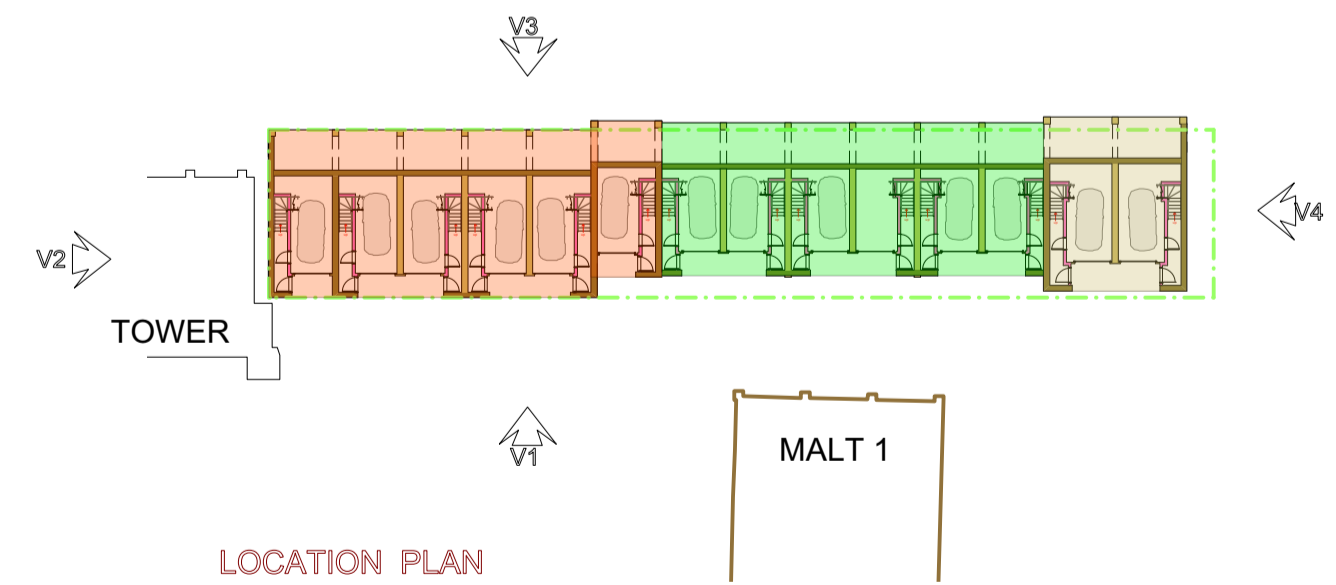

LOCATION PLAN

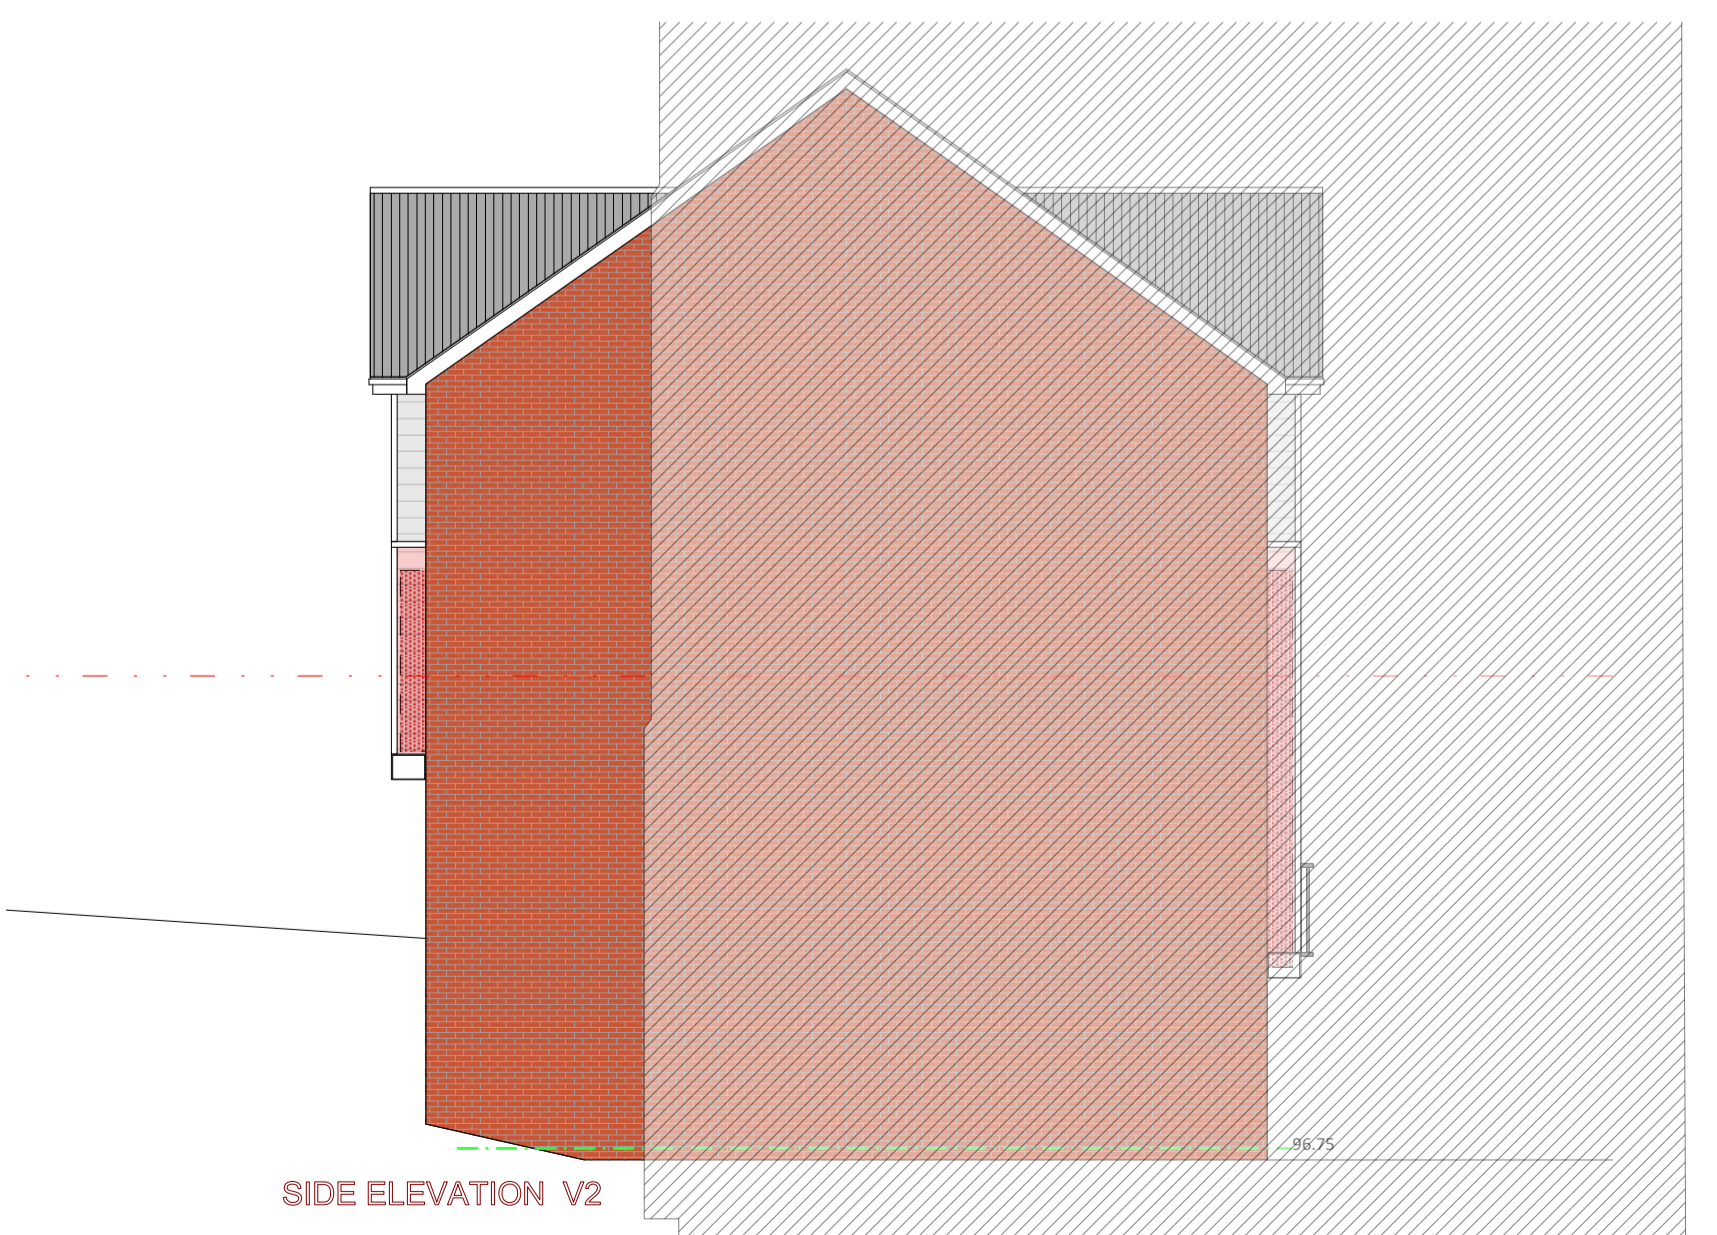

SIDE ELEVATION V2

**General Notes**  
 Do not scale off this drawing for construction purposes.  
 All dimensions and heights to be confirmed on site prior to commencement.  
 Drawing to be read in conjunction with other relevant drawings and other Consultants drawings.

**Notes**

**Revisions**

0	00-00-00	First Issue
---	----------	-------------

PLANNING



GALTEE HOUSE  
 1 HEANOR ROAD ILKESTON DERBYSHIRE DE7 8DY  
 T: 0115 9446700 F: 0115 9446701 WWW: fairgrove.co.uk

**Project**  
 KIMBERLEY BREWERY  
 REDEVELOPMENT  
 HARDY STREET  
 KIMBERLEY  
 TOWN HOUSES

Drawing title  
**PROPOSED  
 ELEVATIONS**

Prepared by	For Construction	As Built
Planning Issue	Building Reg. Issue	Contract Issue
The contents of this drawing may not be reproduced in whole or in part without the written permission of Fairgrove Homes Limited		
Scale	Date	Drawn by
1:100@A1	21-09-17	GB
		Checked by

Job No.	Dwg. No.	Rev.
058	PL/TH/402	A