




THIRD FLOOR PLAN

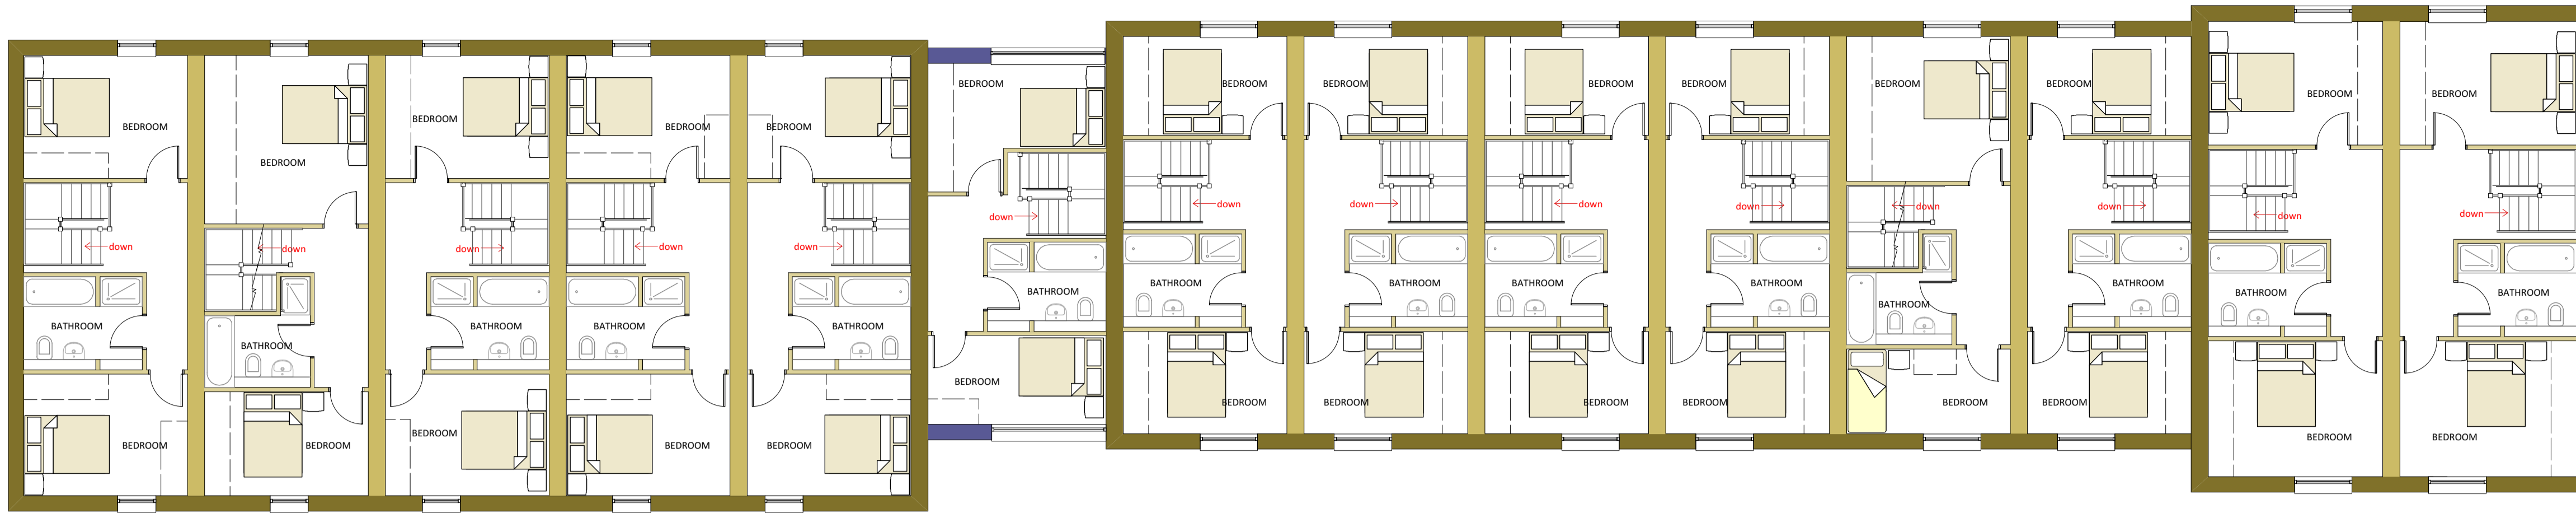

SECOND FLOOR PLAN

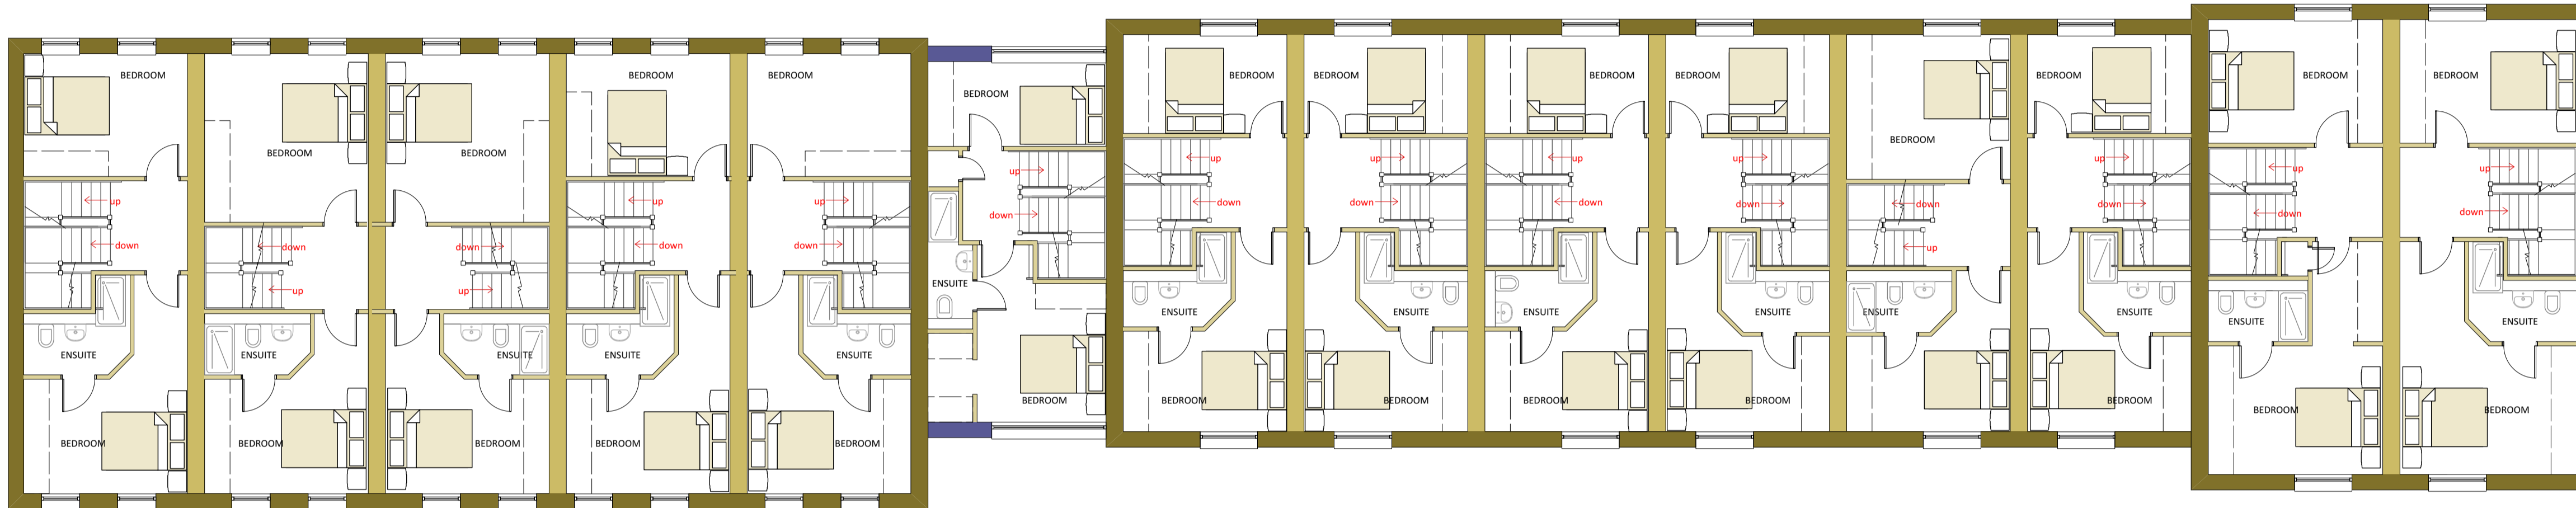


FIRST FLOOR PLAN

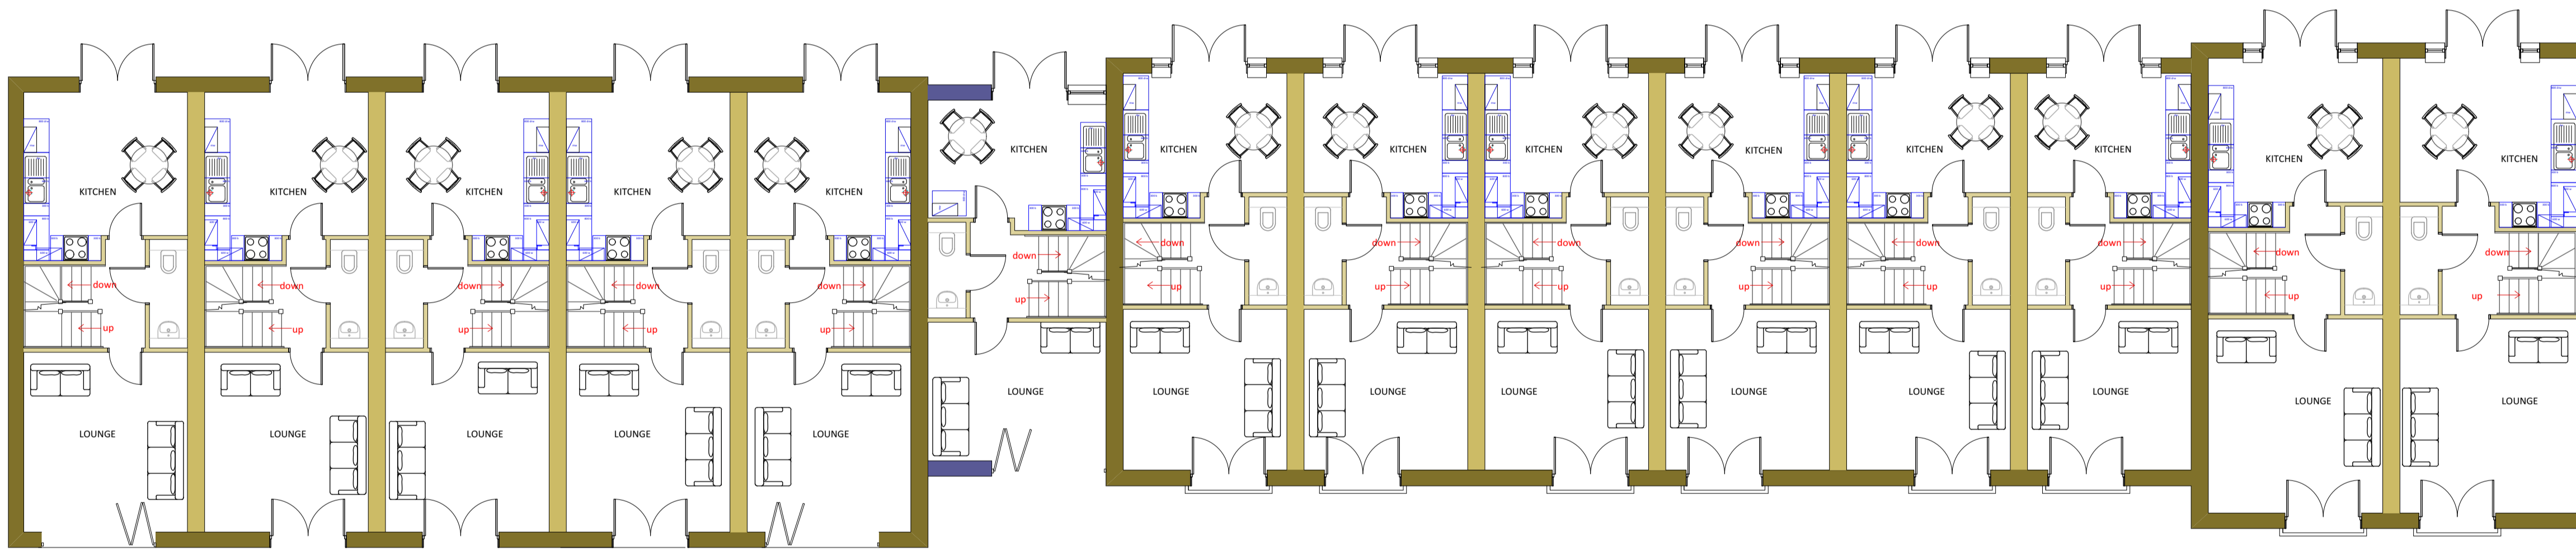


1337 sq ft   1334sq ft   1334sq ft   1298sq ft   1298sq ft   1173sq ft   1173sq ft   1173sq ft   1173sq ft   1173sq ft   1173sq ft   1173sq ft   1434sq ft   1434sq ft

GROUND FLOOR PLAN

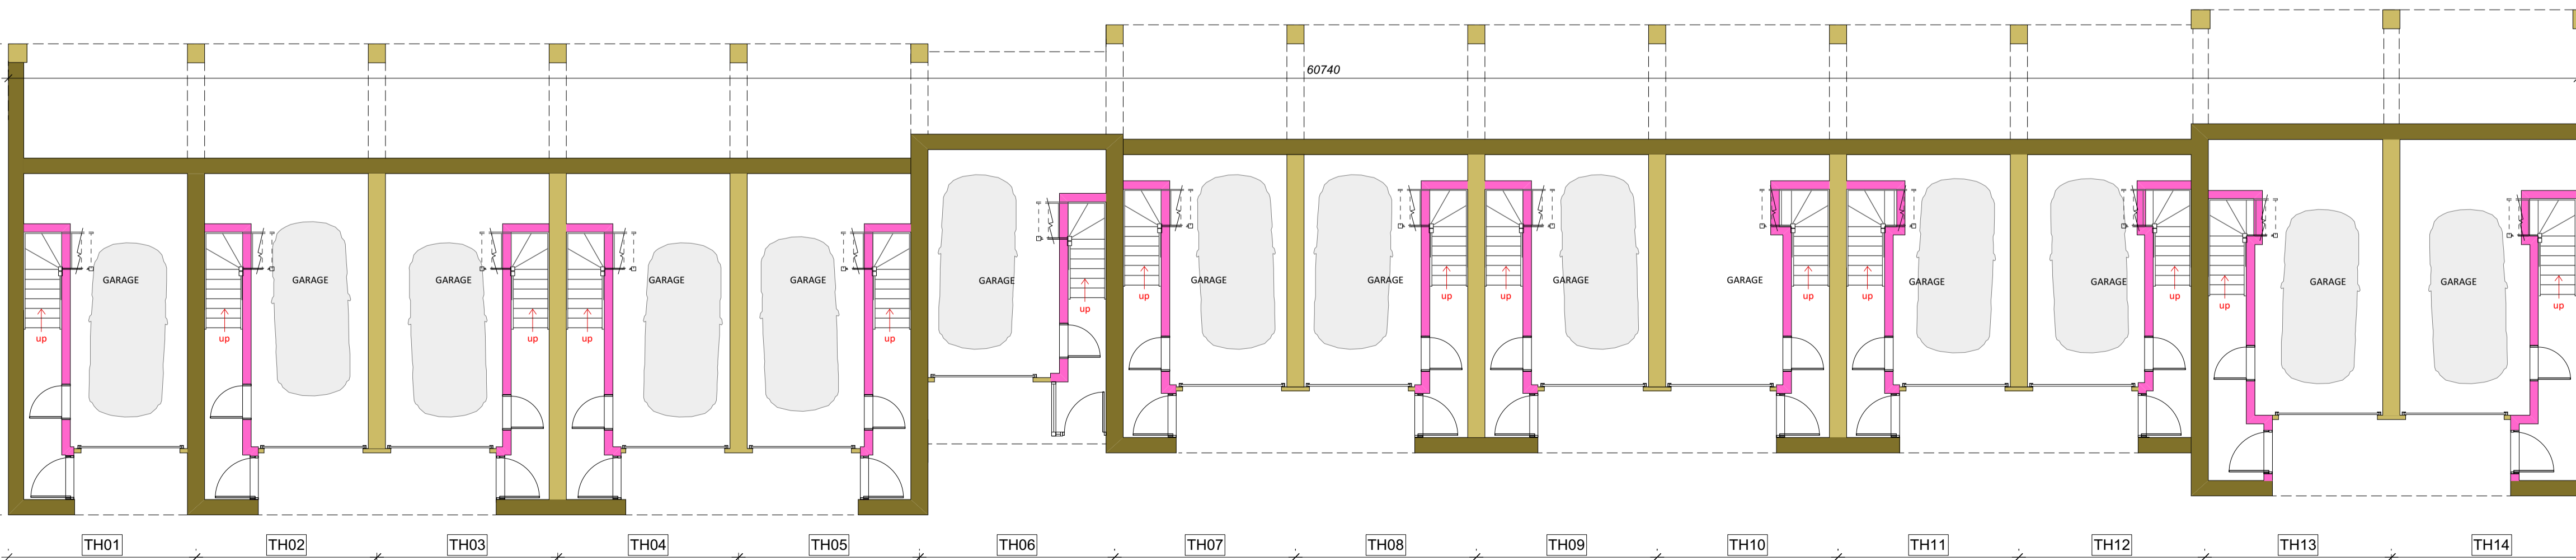

**General Notes**  
 Do not scale off this drawing for construction purposes  
 All dimensions and heights to be confirmed on site prior to commencement  
 Drawing to be read in conjunction with other relevant drawings and other Consultants drawings

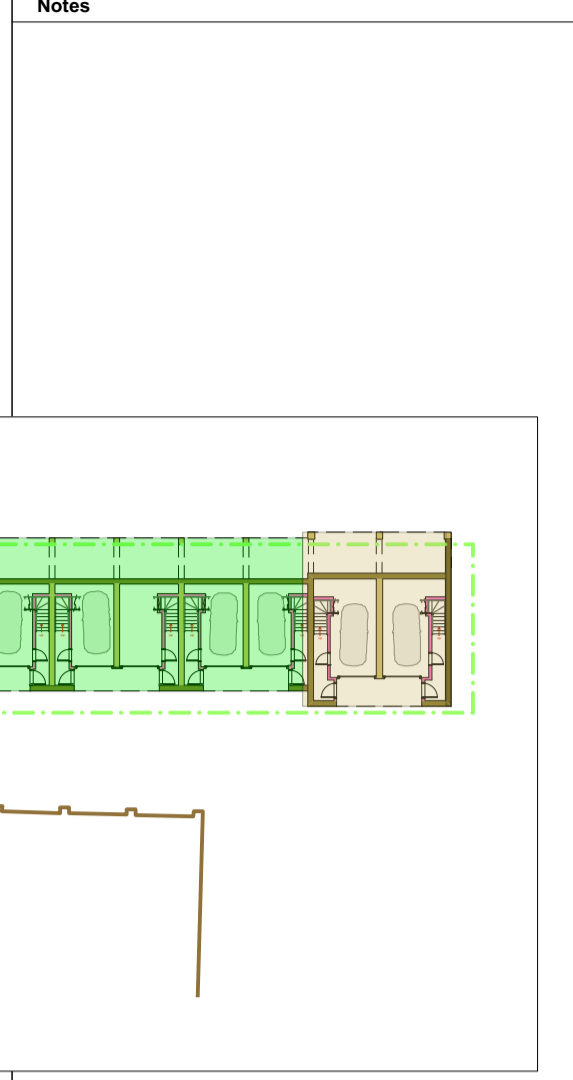

**Revisions**  
 0: 00-00-00: First Issue

**PLANNING**

**fairgrove**

GALTEE HOUSE  
 1 HEANOR ROAD ILKESTON DERBYSHIRE DE7 8DY  
 T: 0115 9446700 F: 0115 9446701 WWW: fairgrove.co.uk

**Project**  
**KIMBERLEY BREWERY REDEVELOPMENT**  
 HARDY STREET  
 KIMBERLEY  
 TOWN HOUSES

Drawing title  
**PROPOSED FLOOR PLANS**

Prepared by	For Construction	As Built
Planning Issues	Building Reg Issues	Contract Issues
The contents of this drawing may not be reproduced in whole or in part without the written permission of Fairgrove Homes Limited		
Scale	Date	Drawn by
1:100@A1	21-09-17	GB
Checked by		

Job No.	Dwg. No.	Rev.
058	PL/TH/401	A

©copyright