
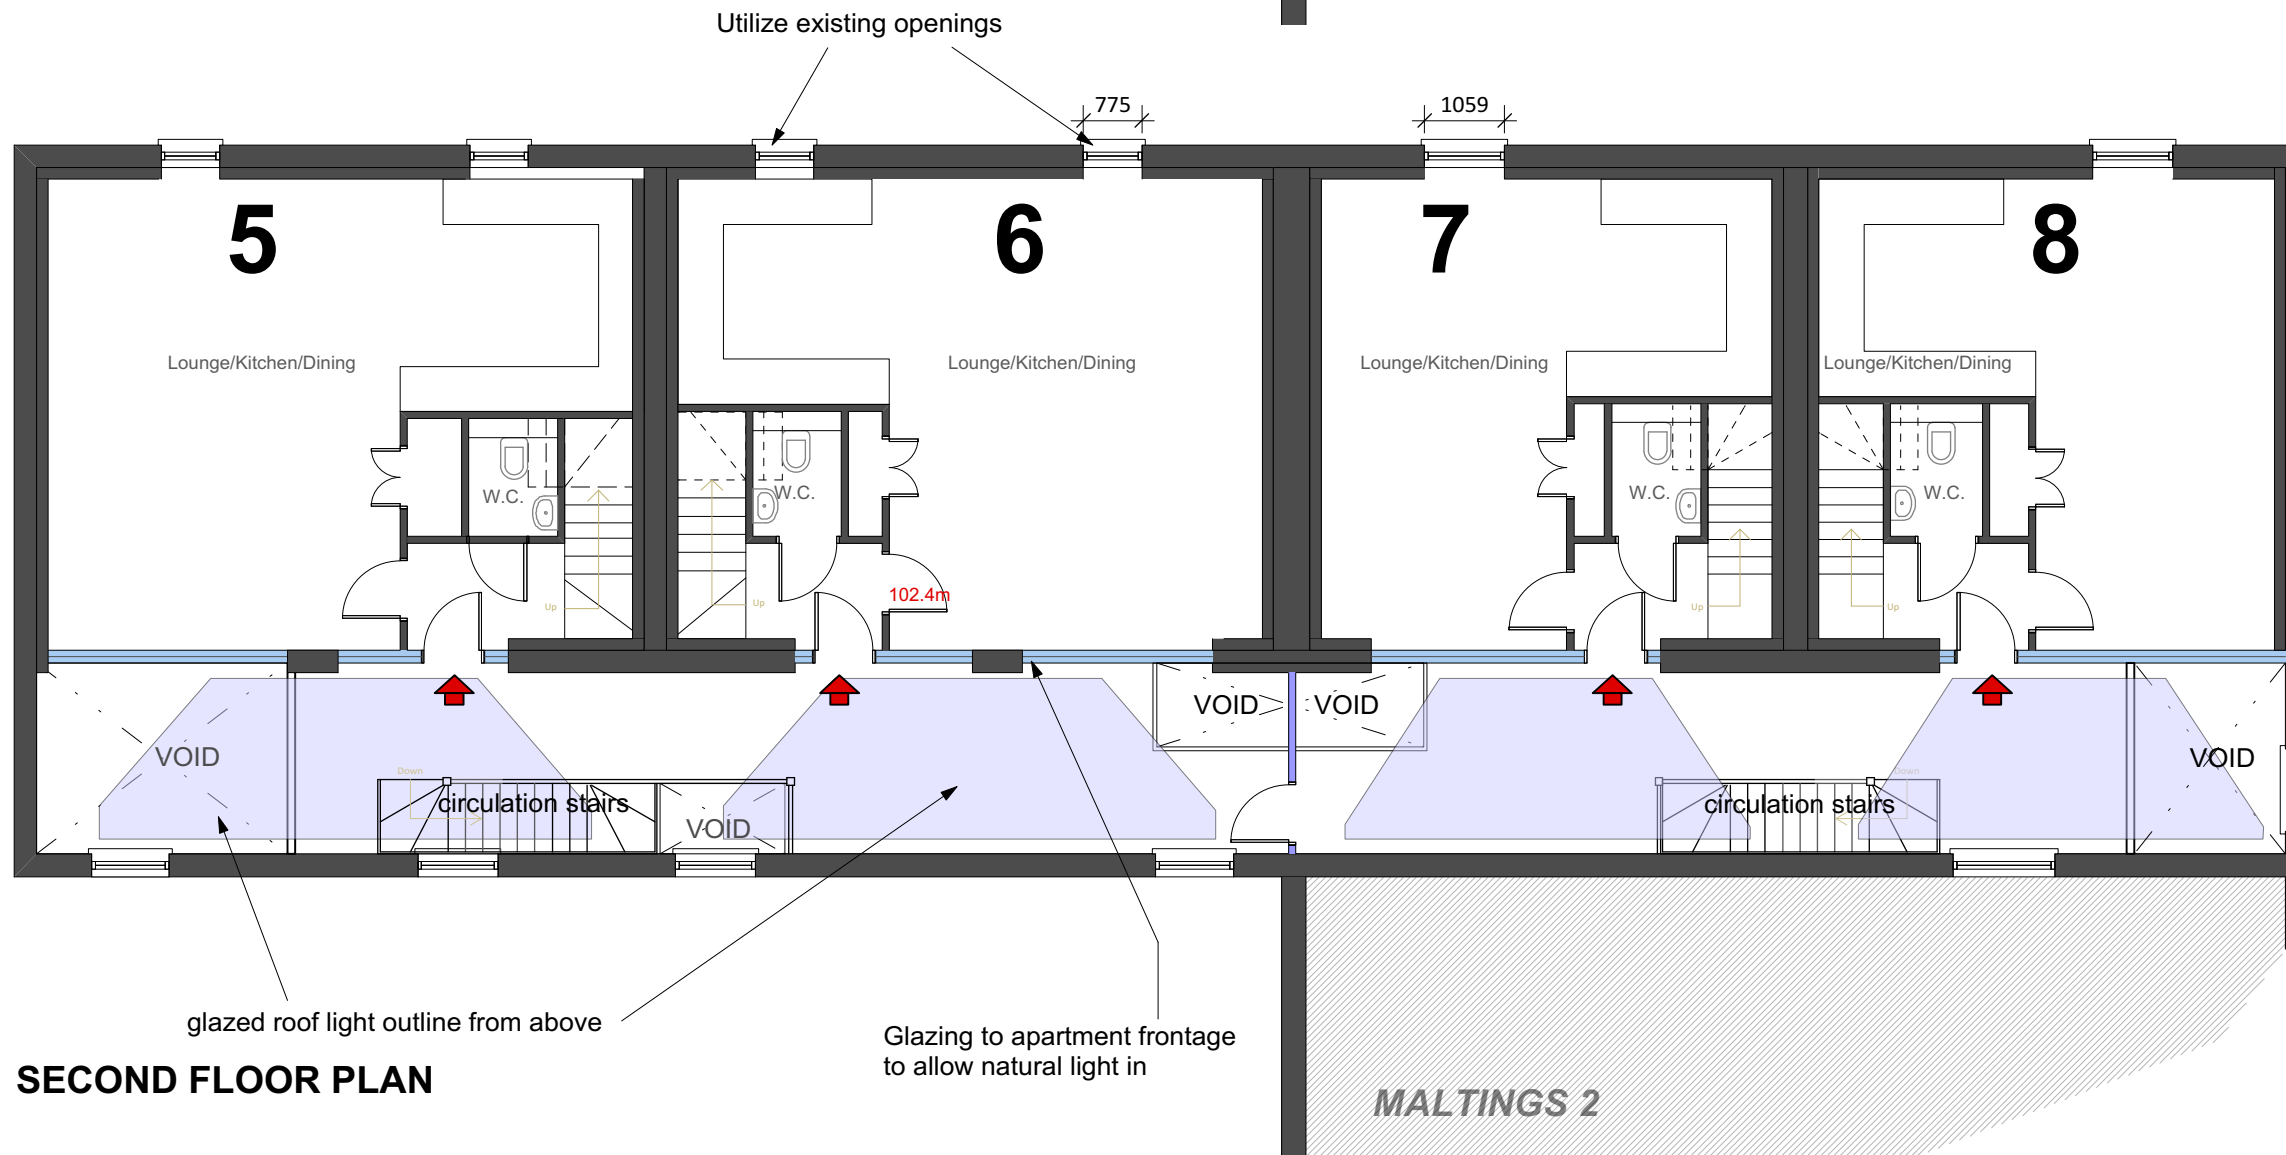


General Notes

Do not scale off this drawing for construction purposes
 All dimensions and heights to be confirmed on site prior to commencement

Insert new glazed roof lights to provide natural light

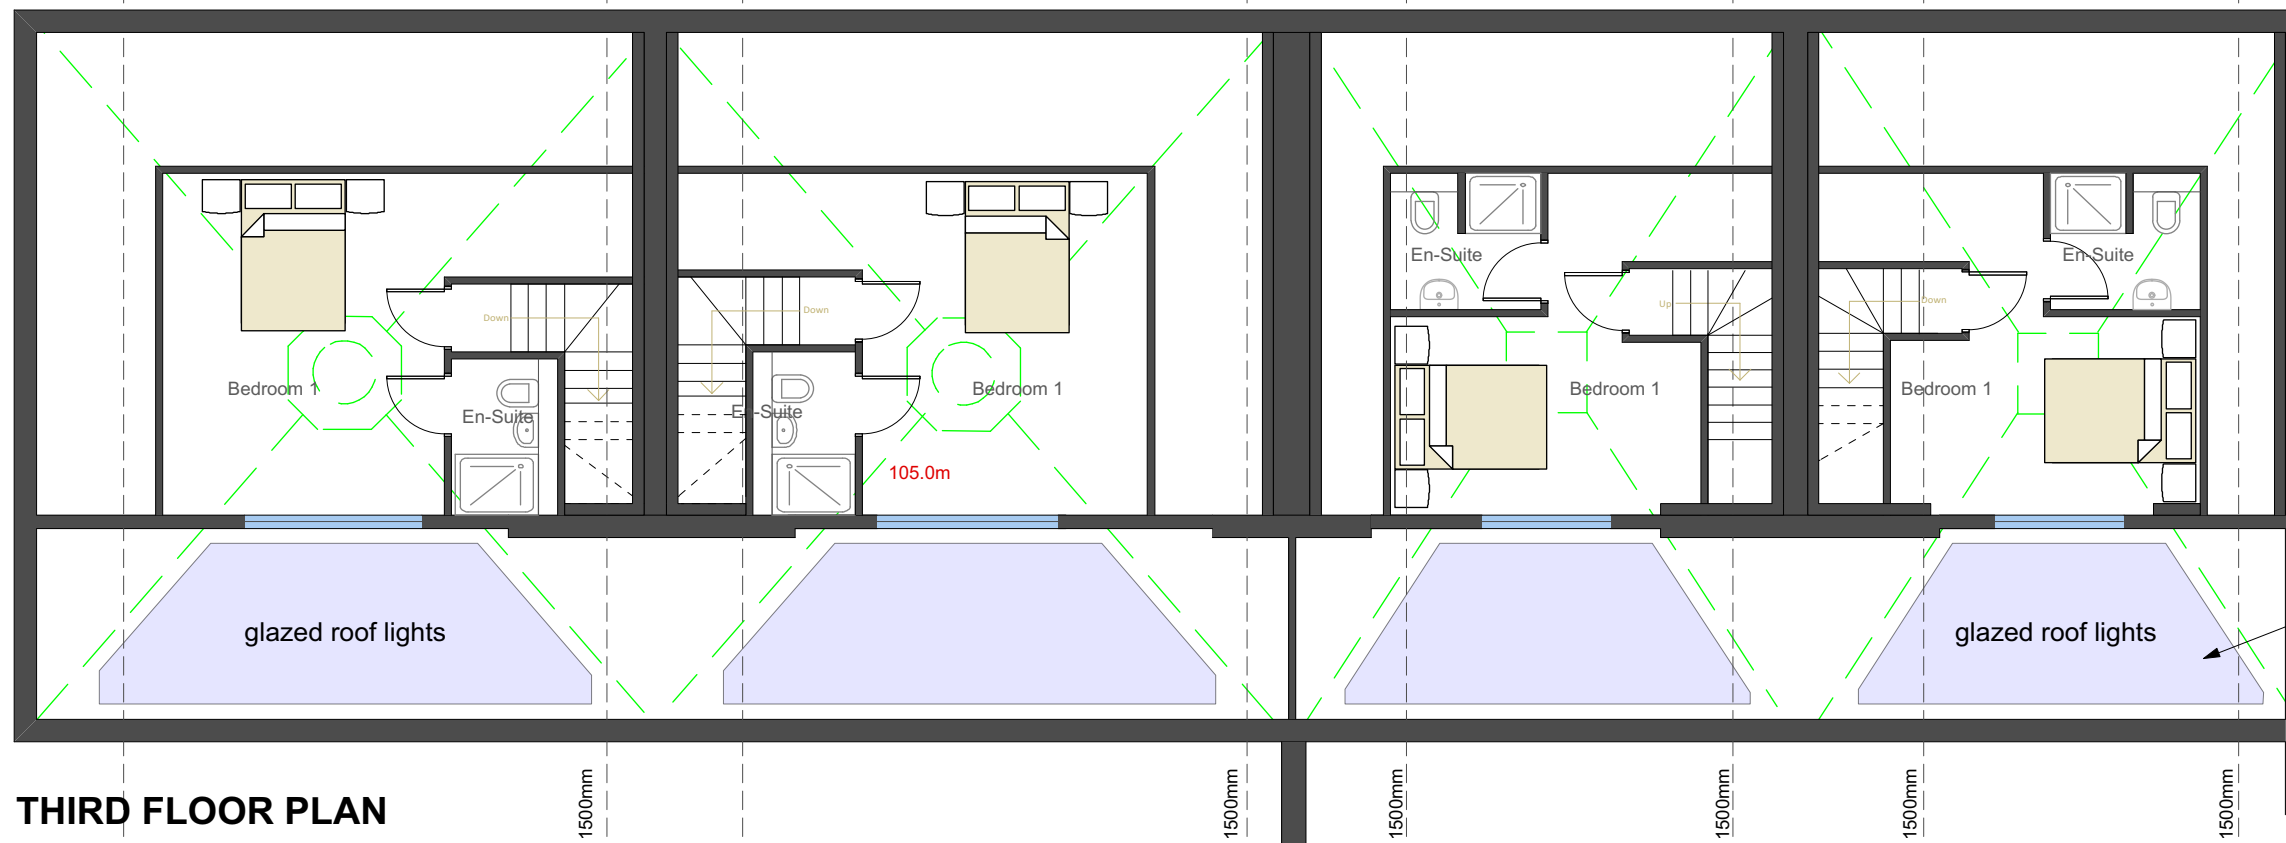

PLANNING

0: 15-09-17 First Issue
 Revisions



GALTEE HOUSE
 1 HEANOR ROAD ILKESTON DERBYSHIRE DE7 8DY
 T: 0115 944 6700 F: 0115 9446701 WWW: fairgrove.co.uk

Project
KIMBERLEY BREWERY REDEVELOPMENT
 HARDY STREET, KIMBERLEY
 THE KILNS

Drawing title
PROPOSED FIRST/SECOND FLOOR PLANS

Preliminary	For Construction	As Built
Planning Issue	Building Reg. Issue	Contract Issue

© The contents of this drawing may not be reproduced in whole or in part without the written permission of Fairgrove Homes Limited

Scale	Date	Drawn by	Checked by
1:100@A3	SEPT17	CS	

Job No.	Dwg. No.	Rev.
058	PL/K/206	0