


ROOF PLAN




NORTH WEST (Office) SIDE ELEVATION

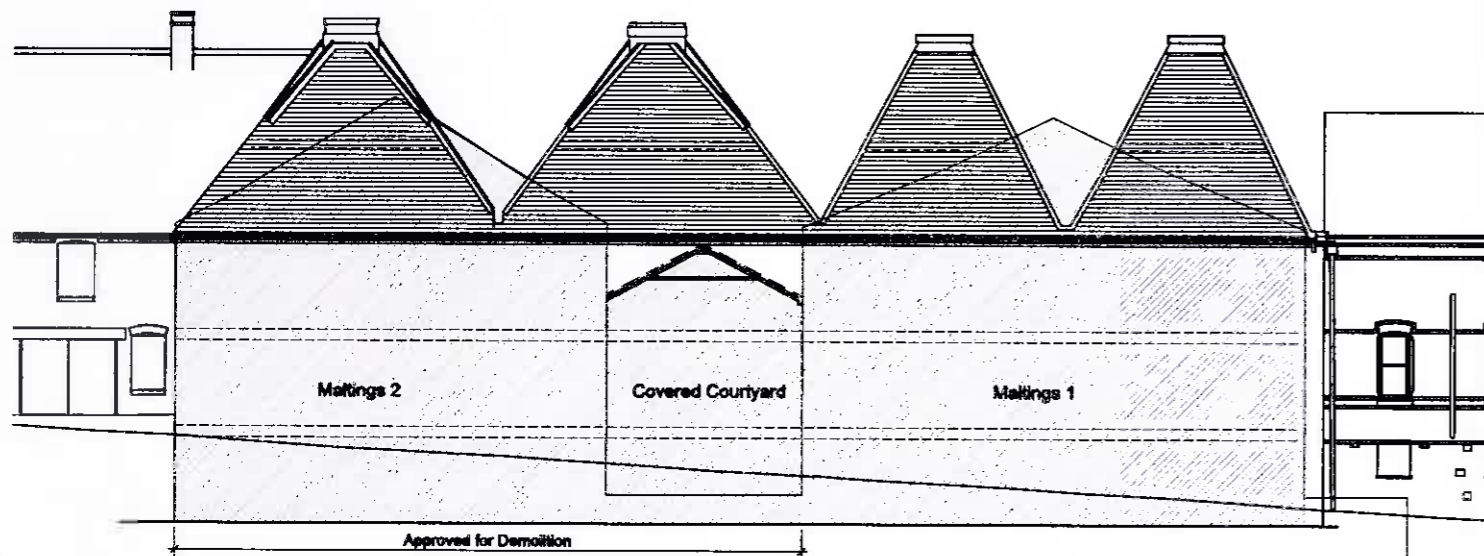

BREWERY YARD ELEVATION



NORTH WEST (Kiln Store) SIDE ELEVATION

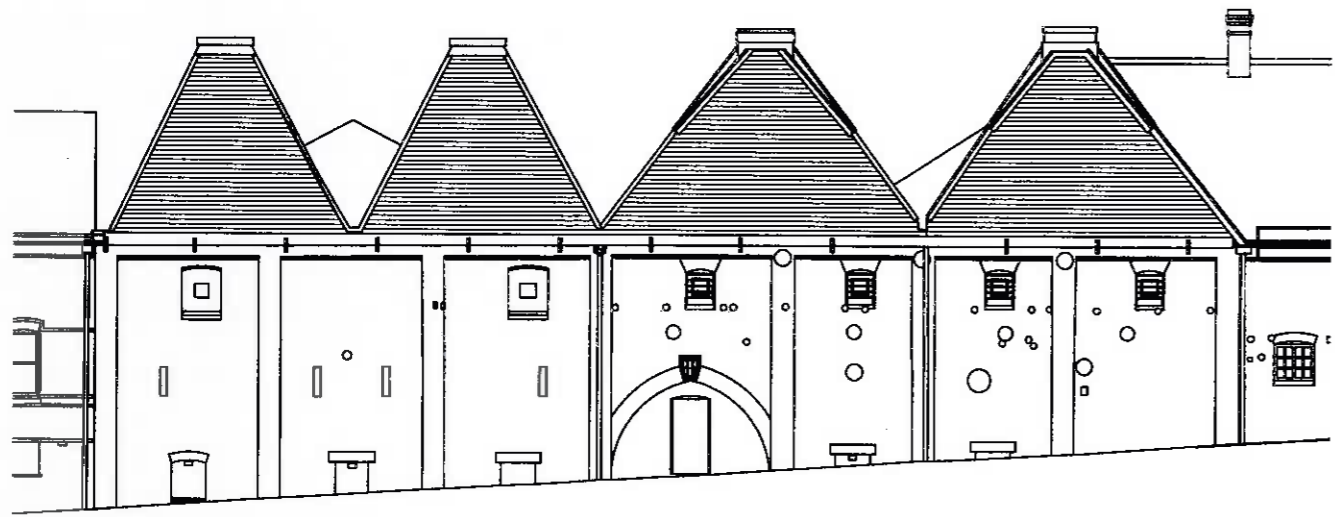

HARDY STREET ELEVATION

EXISTING ELEVATIONS

**General Notes**  
 Do not scale off this drawing for construction purposes  
 All dimensions and heights to be confirmed on site prior to commencement  
 Drawing to be read in conjunction with other relevant drawings and other Consultants drawings

**Notes**

**Revisions**

1	12 OCT 2017

**Broxtowe Borough Council**  
 Planning & Community Development  
 12 OCT 2017

PLANNING



**Project**  
 KIMBERLEY BREWERY REDEVELOPMENT  
 HARDY STREET, KIMBERLEY THE KILNS

**Drawing title**  
 EXISTING ELEVATIONS AND ROOF PLAN

The contents of this drawing may not be reproduced or used in any way without the written permission of Fairgrove Limited.

Author	Checked	Drawn	Scale

Job No.	Dwg. No.	Rev.
058	PL/K/203	A