



KINGSKAN 'TOPDECK' KS1000/71/TD/ECOSAFE/LPCB COMPOSITE MEMBRANE COVERED ROOF PANELS. INNER SKIN: 0.7MM THICK GALVANISED STEEL SHEETS, LINER ENAMEL COATED, COLOUR: 'BRIGHT WHITE' INTERNAL FINISH. CORE: 71MM THICK ECOSAFE, LPC GRADE 'B'. PIR INSULATION (U VALUE=0.25 W/M<sup>2</sup>K). OUTER CORE: 1.5MM THICK ARMOURPLAN PVC MEMBRANE, COLOUR: MID GREY (RAL 7046). ALL AS KINGSKAN LTD. PART 'L2' COMPLIANT RECOMMENDATIONS.

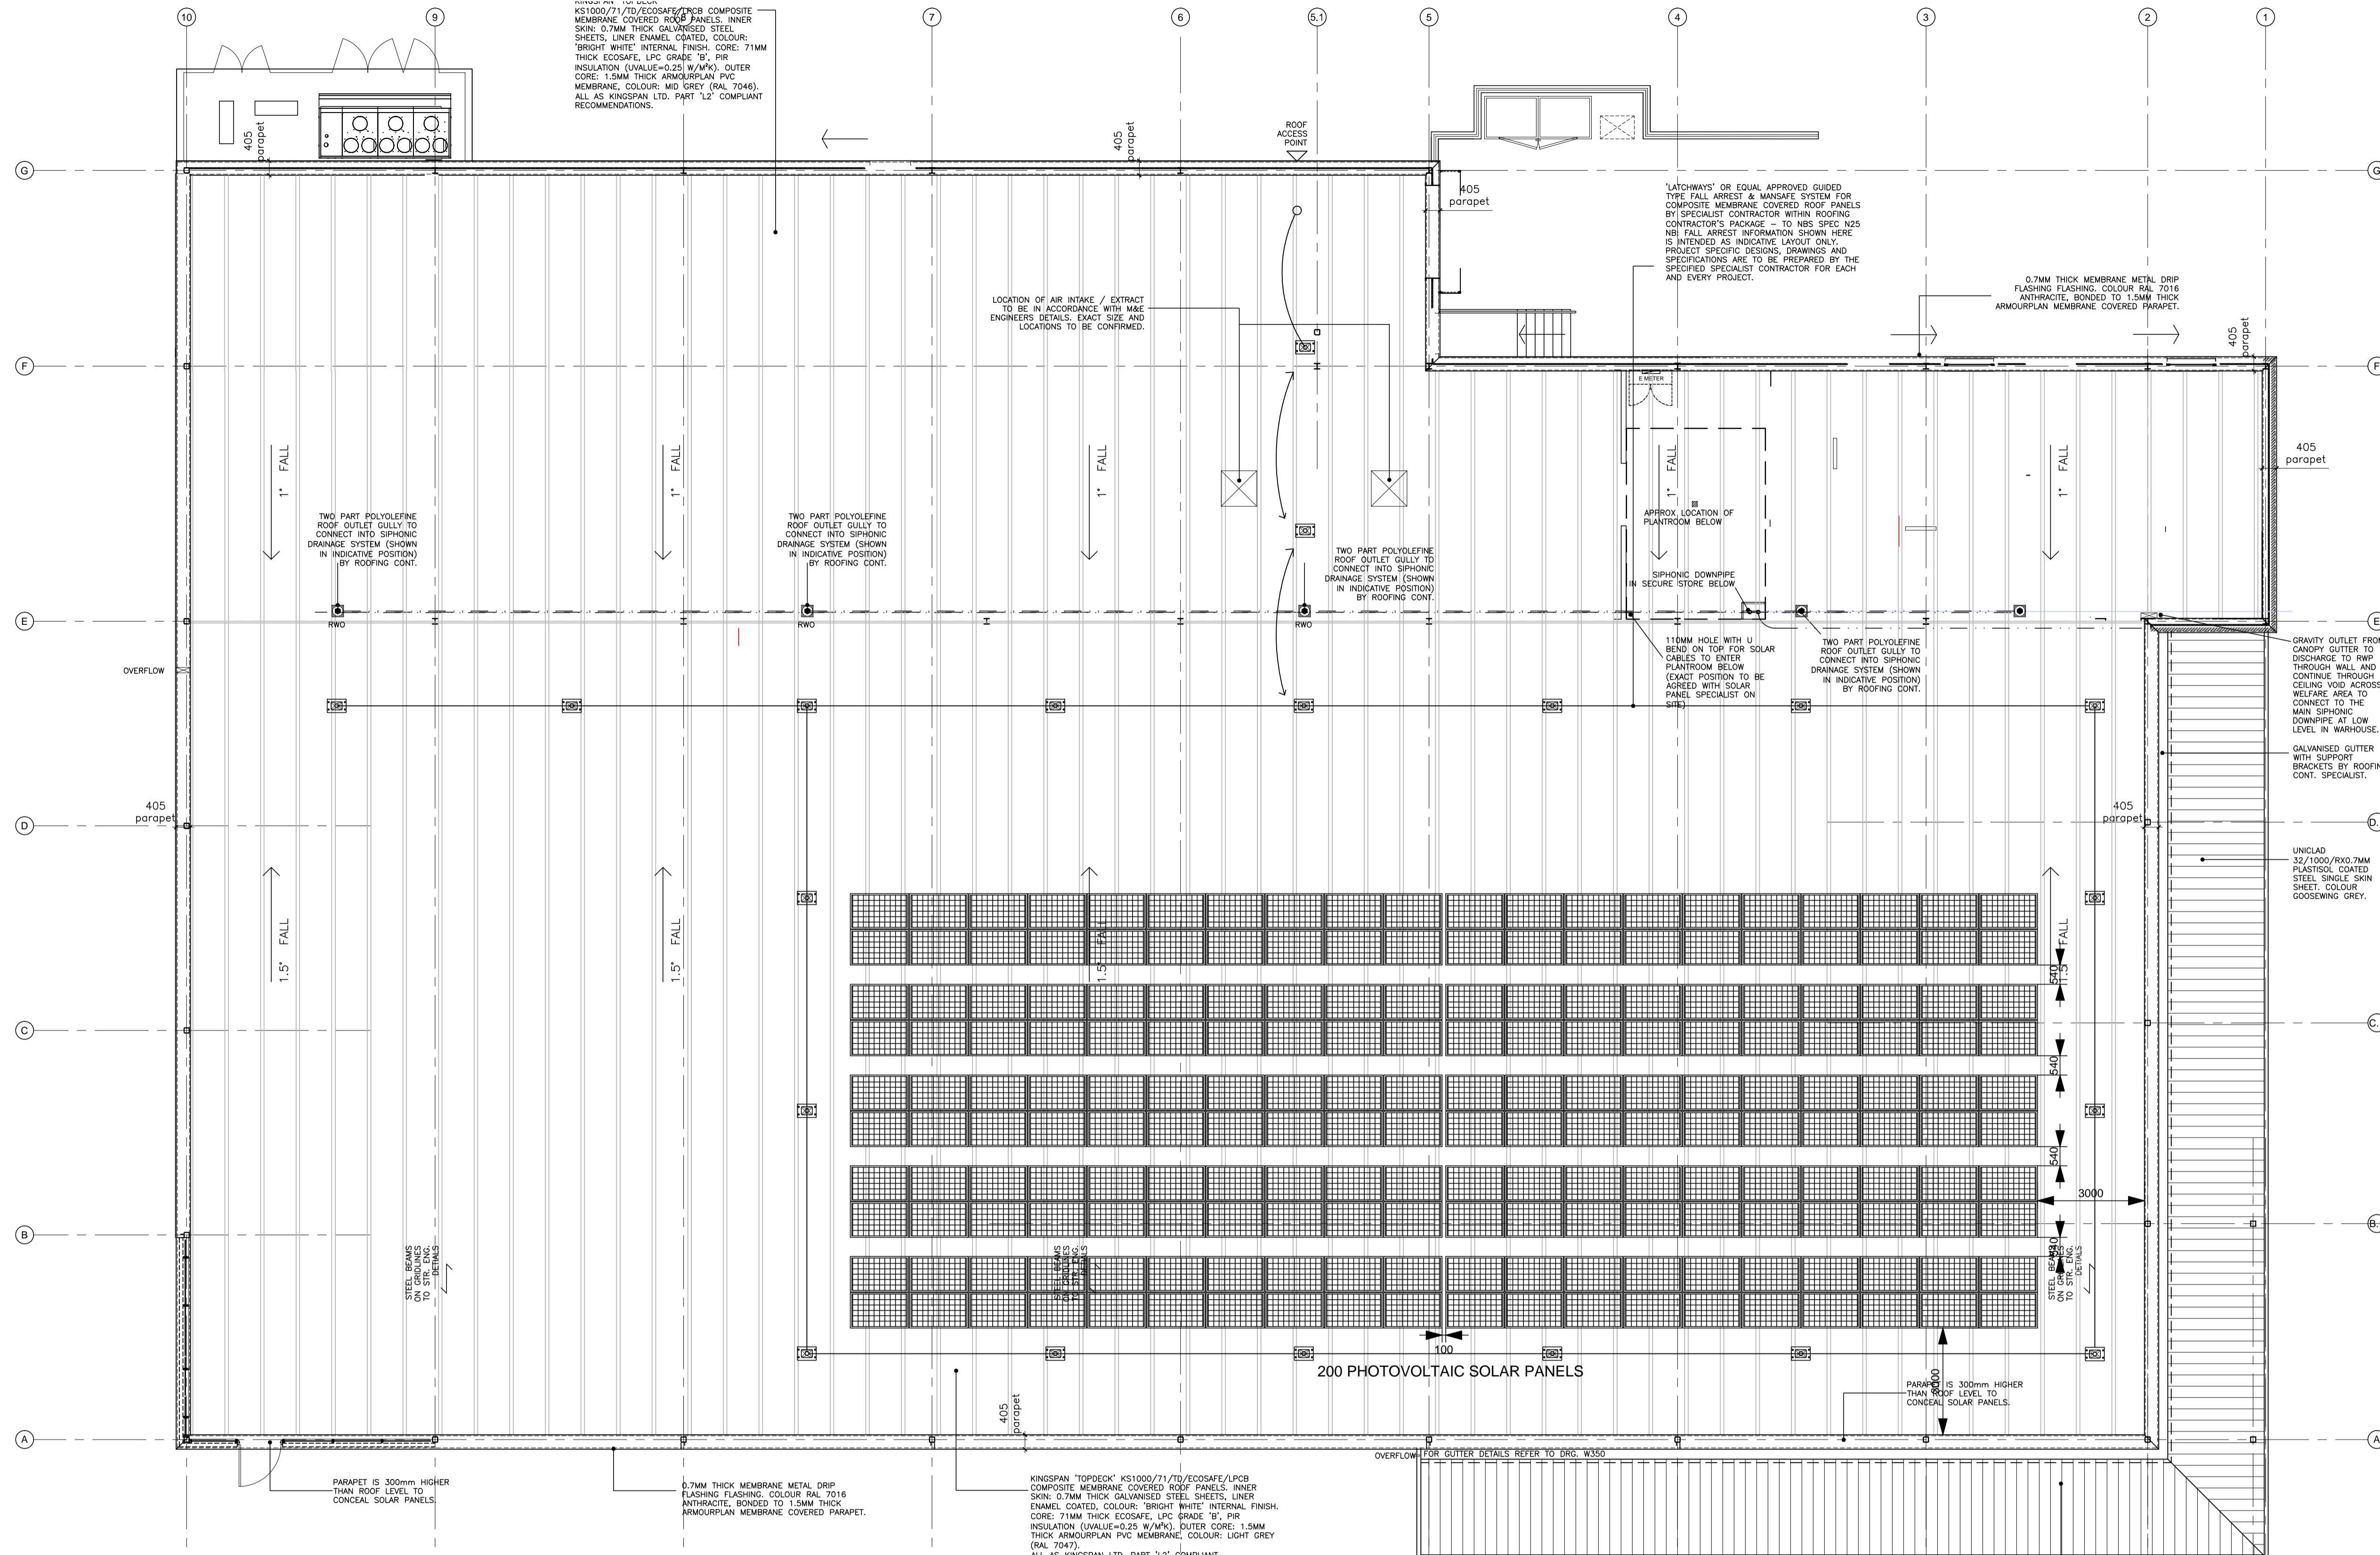

ROOF MAINTENANCE TO BE CARRIED OUT BY TRAINED PERSONNEL ONLY. ROOF ACCESS POINT TO BE REACHED FROM A SAFE ELEVATED PLATFORM.  
OPERATIVES TO ATTACH TO MANSAFE SYSTEM VIA SUITABLE HARNESS + LANYARD ALL TO SPECIALIST DETAILS.  
A DETAILED METHOD STATEMENT SHOULD BE PROVIDED BY THE MAINTENANCE COMPANY PRIOR TO CARRYING OUT ANY MAINTENANCE WORKS



ROOF MAINTENANCE

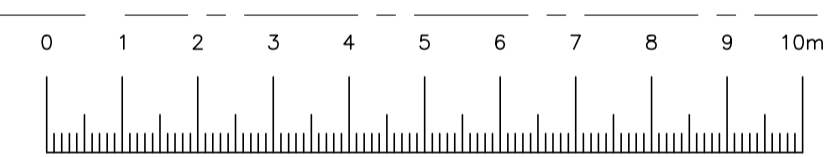

LINEAR SCALE 1:100

Dalkin Scotton Partnership  
Architects Limited  
**PLANNING ISSUE**

ROUTINE MAINTENANCE OF CANOPY TO BE CARRIED OUT BY TRAINED PERSONNEL ONLY FROM SUITABLE ELEVATED APPARATUS TO WHICH THEY ARE HARNESSSED.  
MORE DETAILED REPAIRS TO BE CARRIED OUT FROM A TEMPORARY SCAFFOLD WITH EDGE GUARDING TO PREVENT FALLS.  
A DETAILED METHOD STATEMENT SHOULD BE PROVIDED BY THE MAINTENANCE COMPANY PRIOR TO CARRYING OUT ANY MAINTENANCE WORKS



CANOPY MAINTENANCE

Revision	Description	Date	Drawn	Checked
1				

**DALKIN SCOTTON PARTNERSHIP**  
ARCHITECTS LIMITED  
1 DUNSTON PLACE, DUNSTON ROAD, CHESTERFIELD S41 8NL  
TEL - 01246 389 860  
FAX - 0121 747 1944  
www.dsarchitects.com

CLIENT	ALDI STORES LIMITED
PROJECT	NOTTINGHAM ROAD, STAPLEFORD NOTTINGHAM
TITLE	PROPOSED ROOF PLAN
DATE	22-01-15
DWG No.	V09A93 - P203
SCALE	1:100 @ A1
DRAWN	JDH
CHECKED	DCM
REVISION	
NORTH	

