





1st floor of two storey
extension not surveyed as
dangerous (indicative only)

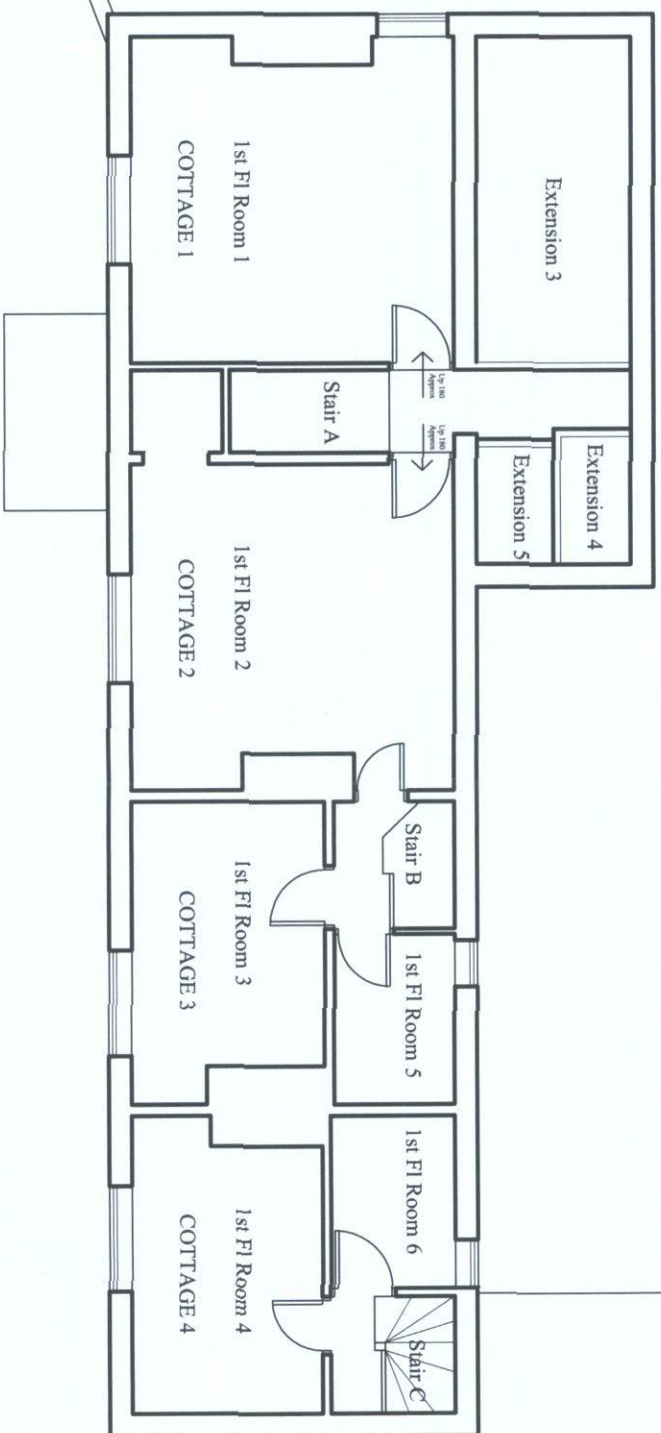

1st Floor

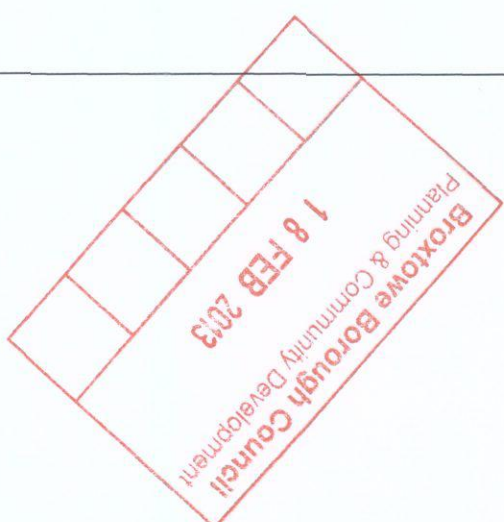

13/00116/F01

JULIAN OWEN ASSOCIATES
ARCHITECTS

276 Queens Road
Beeston, Nottingham
NG9 2BD
T 0115 922 9831
F 0115 922 4616
E enquiries@julianowen.co.uk
www.julianowen.co.uk

All Dimensions are Approximate
Do Not Scale Directly From the Drawing
All Dimensions to be Checked and Confirmed on Site
Read in Conjunction with the Specification

Job: Canalside Heritage
Centre

Title: Existing First Floor Plan

Date: March 11 Scale: 1:100

Drawing Size: A3

Drawing No: 1639/03