

**General Notes**

Do not scale off this drawing for construction purposes  
All dimensions and heights to be confirmed on site prior to commencement

Broxtowe Borough Council  
Planning & Community Development  
12 Oct 2017  
~~21/17/17~~

Insert new glazed roof lights to provide natural light

BROXTOWE BOROUGH COUNCIL  
**AMENDED DRAWING**  
PLANNING AND COMMUNITY DEVELOPMENT

**PLANNING**

0: 15-09-17 First Issue  
Revisions




GALTEE HOUSE  
1 HEANOR ROAD ILKESTON DERBYSHIRE DE7 8DY  
T: 0115 944 6700 F: 0115 944 6701 WWW: fairgrove.co.uk

Project  
**KIMBERLEY BREWERY REDEVELOPMENT**  
HARDY STREET, KIMBERLEY  
THE KILNS


Drawing title  
**PROPOSED FIRST/SECOND FLOOR PLANS**

Preliminary	For Construction	As Built
Planning Issue	Building Reg. Issue	Contract Issue
© The contents of this drawing may not be reproduced in whole or in part without the written permission of Fairgrove Homes Limited		
Scale	Date	Drawn by
1:100@A3	SEPT17	CS
Checked by		

Job No.	Dwg. No.	Rev.
058	PL/K/206	A

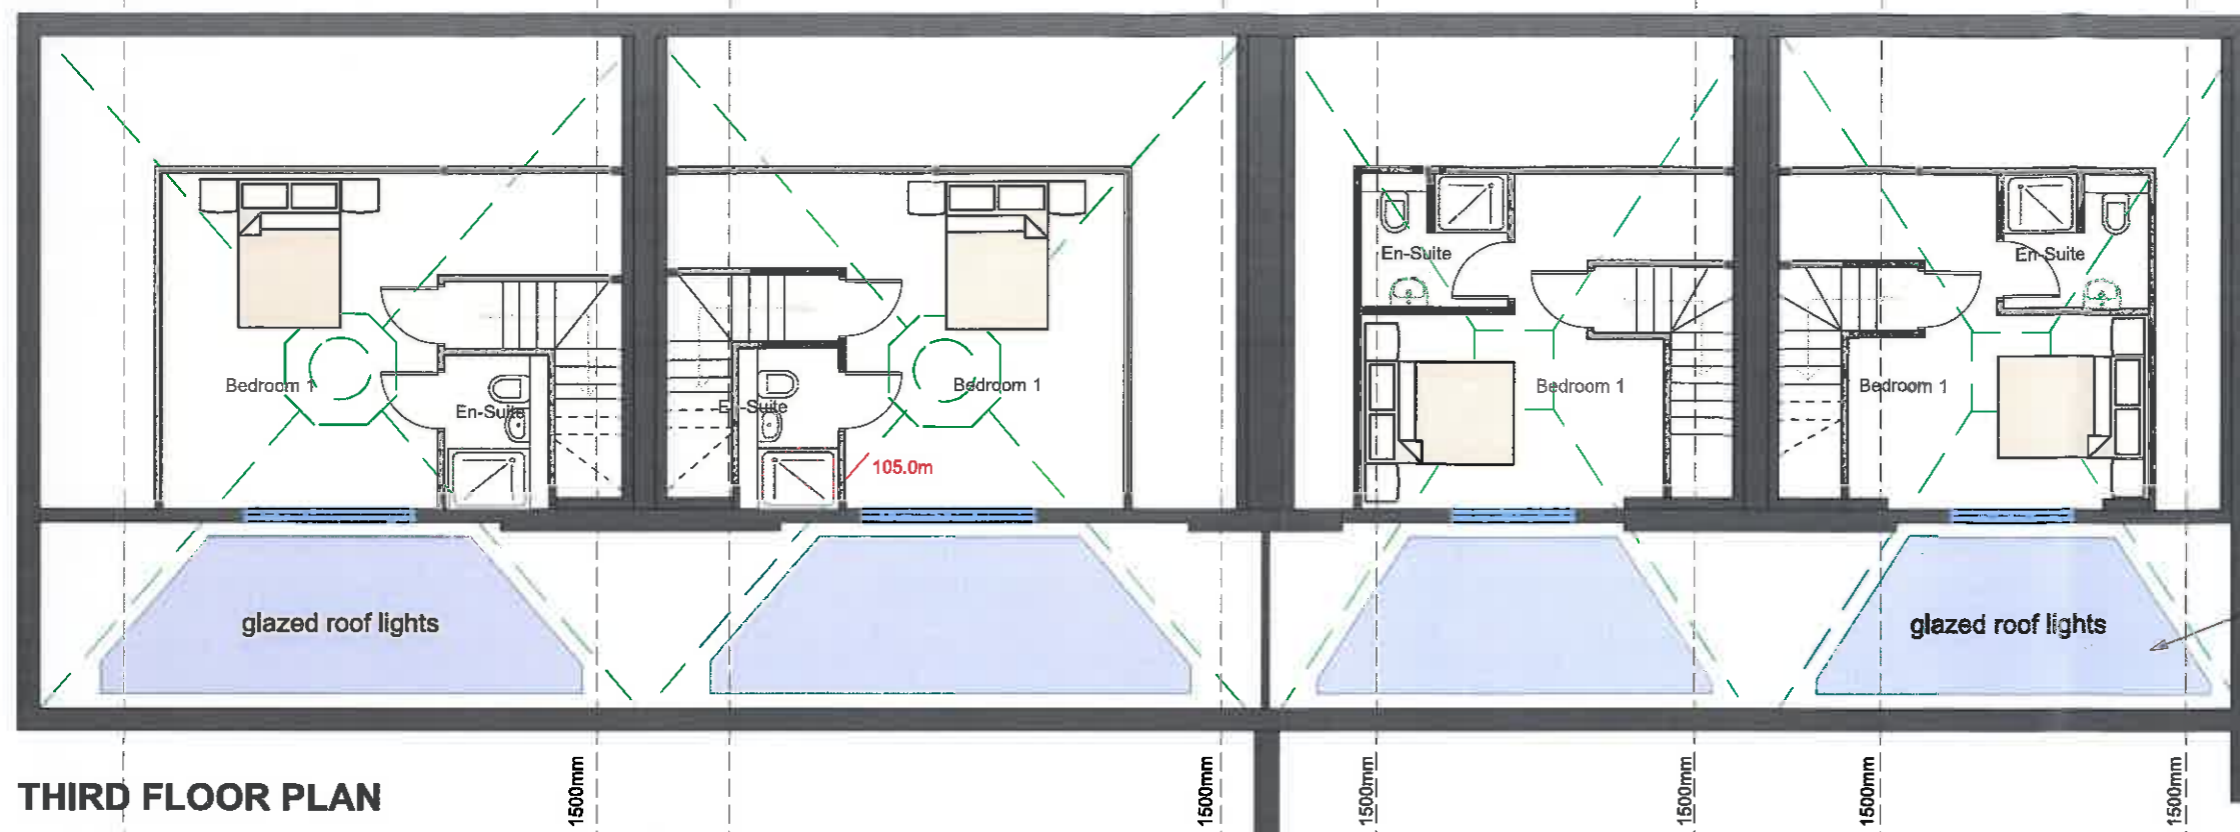

**THIRD FLOOR PLAN**

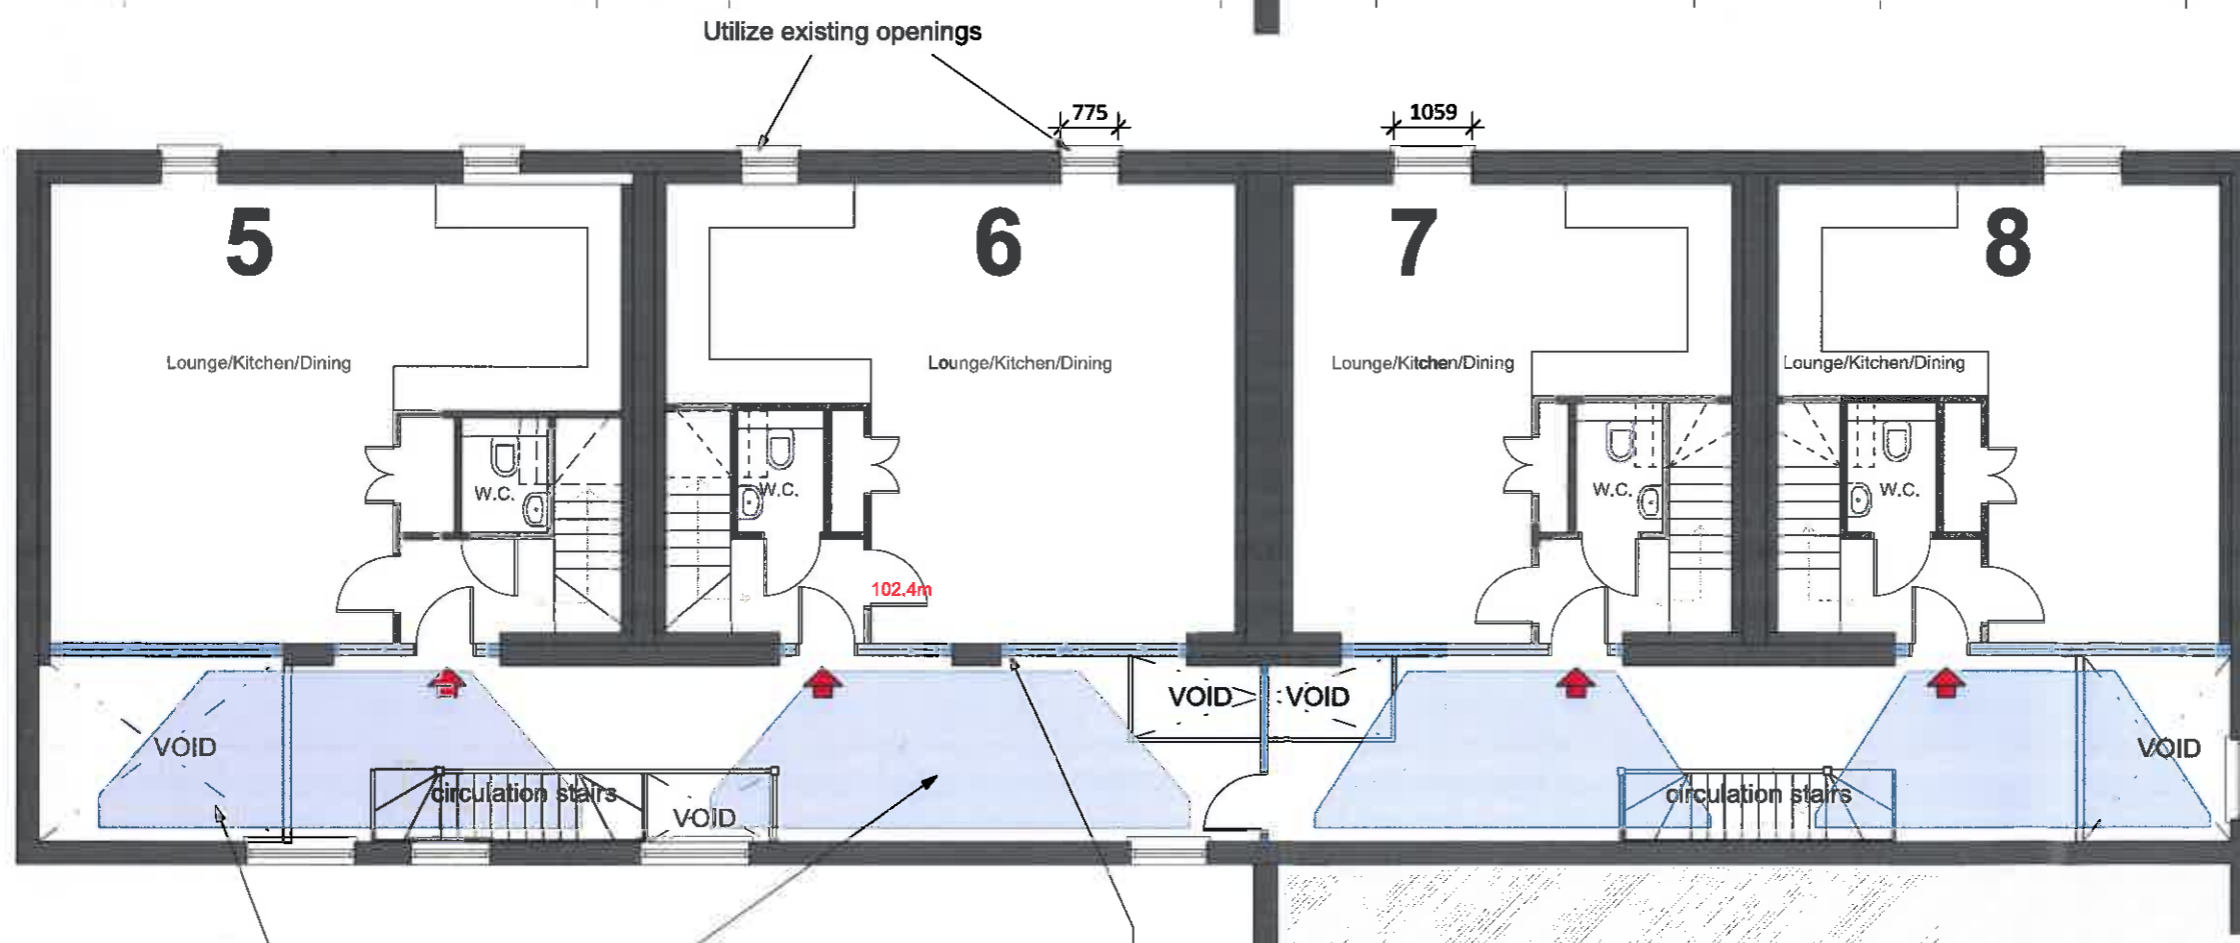

**SECOND FLOOR PLAN**

glazed roof light outline from above

Glazing to apartment frontage to allow natural light in

MALTINGS 2