

**General Notes**

Do not scale off this drawing for construction purposes  
All dimensions and heights to be confirmed on site prior to commencement

**BROXTOWE BOROUGH COUNCIL**  
**AMENDED DRAWING**  
 PLANNING AND COMMUNITY DEVELOPMENT

Broxtowe Borough Council  
 Planning & Community Development  
 12 Oct 2017

**PLANNING**

0: 15-09-17 First Issue  
Revisions



GALTEE HOUSE  
 1 HEANOR ROAD ILKESTON DERBYSHIRE DE7 8DY  
 T: 0115 944 6700 F: 0115 9446701 WWW: fairgrove.co.uk

Project  
**KIMBERLEY BREWERY REDEVELOPMENT**  
 HARDY STREET, KIMBERLEY  
 THE KILNS



Drawing title  
**PROPOSED GROUND AND FIRST FLOOR PLANS**

Preliminary	For Construction	As Built
Final Issue	Building Not Yet Started	Contract Issue

© The contents of this drawing may not be reproduced in whole or in part without the written permission of Fairgrove Homes Limited

Scale	Date	Drawn by	Checked by
1:100@A3	SEPT17	CS	

Job No.	Dwg. No.	Rev.
058	PL/K/205	A

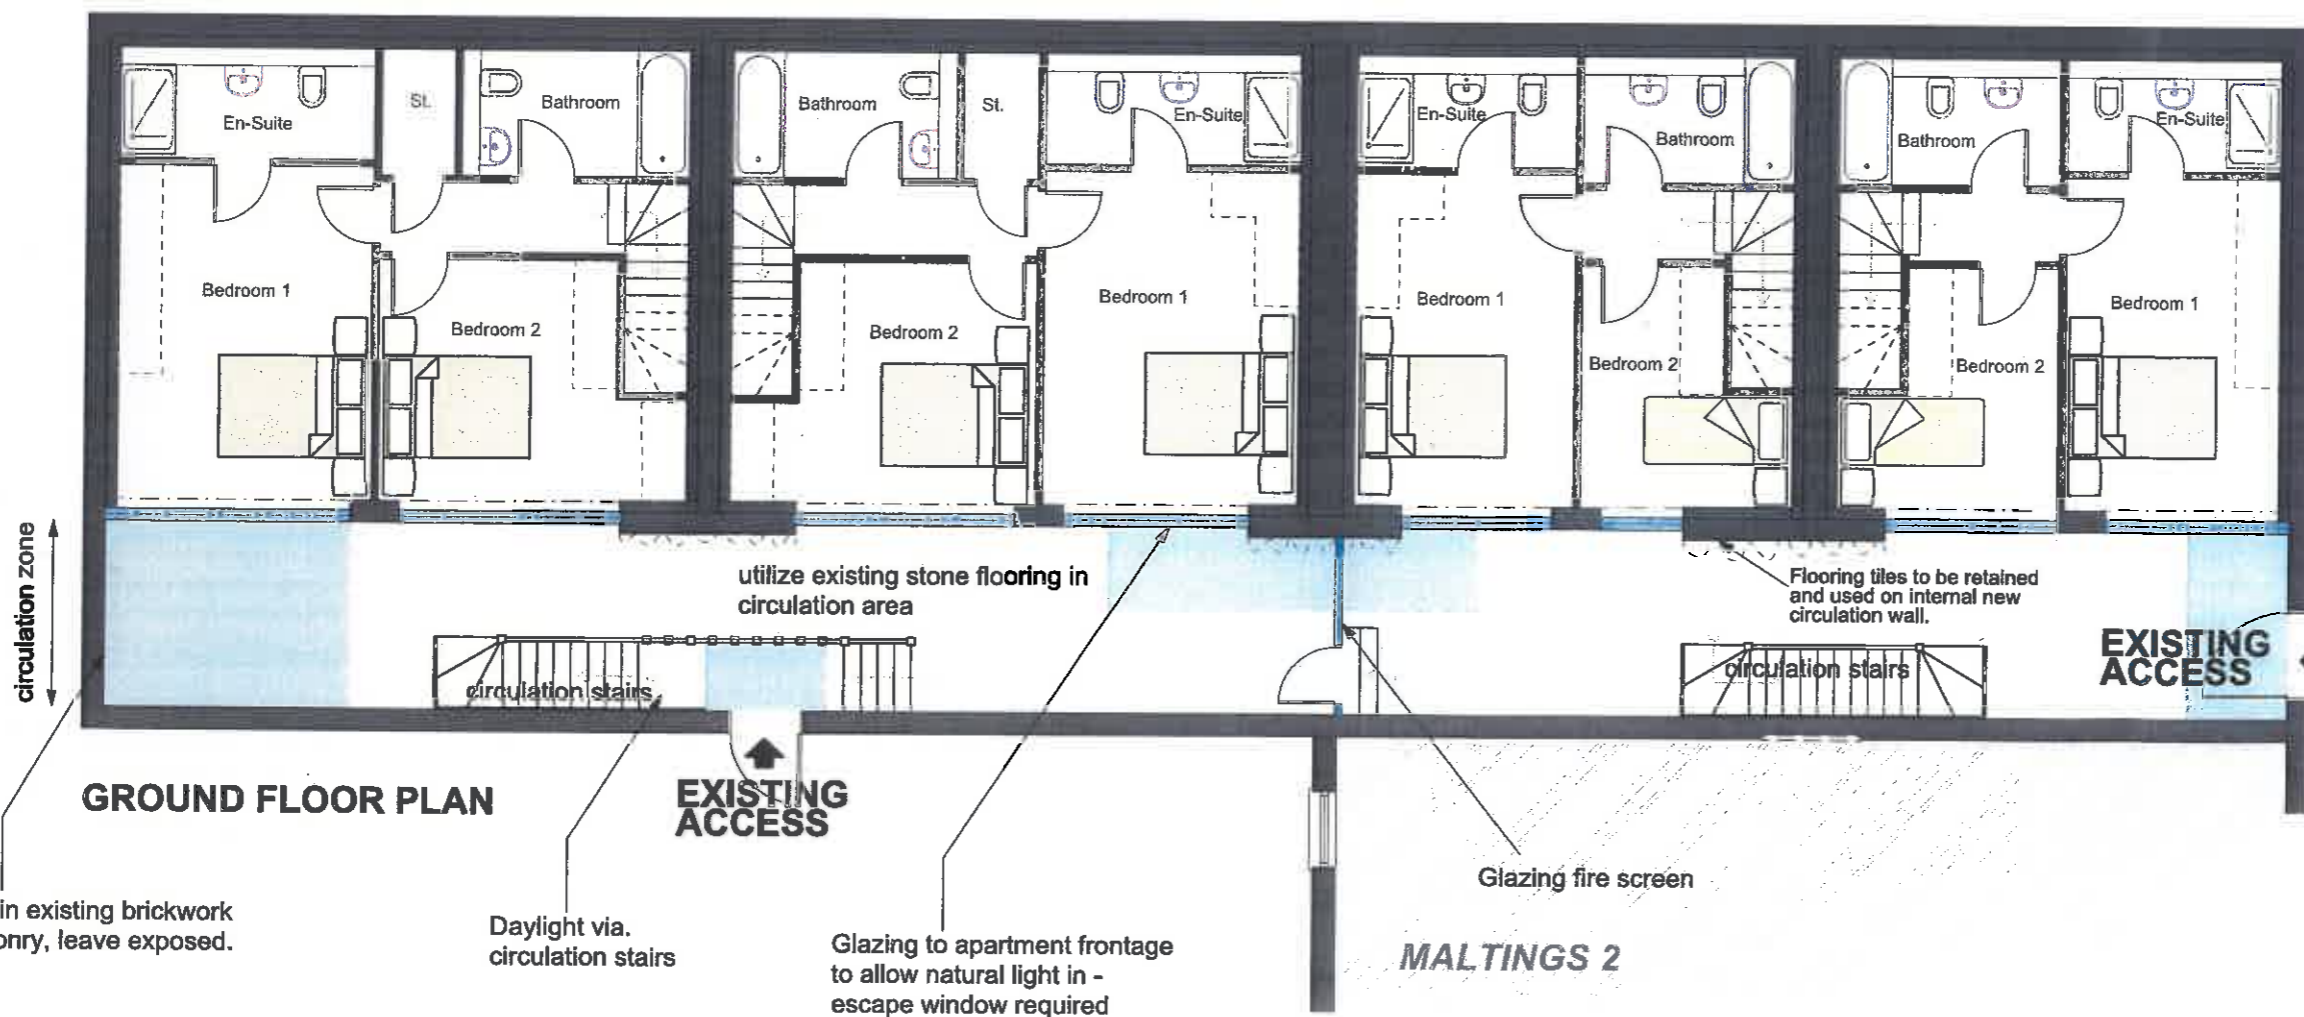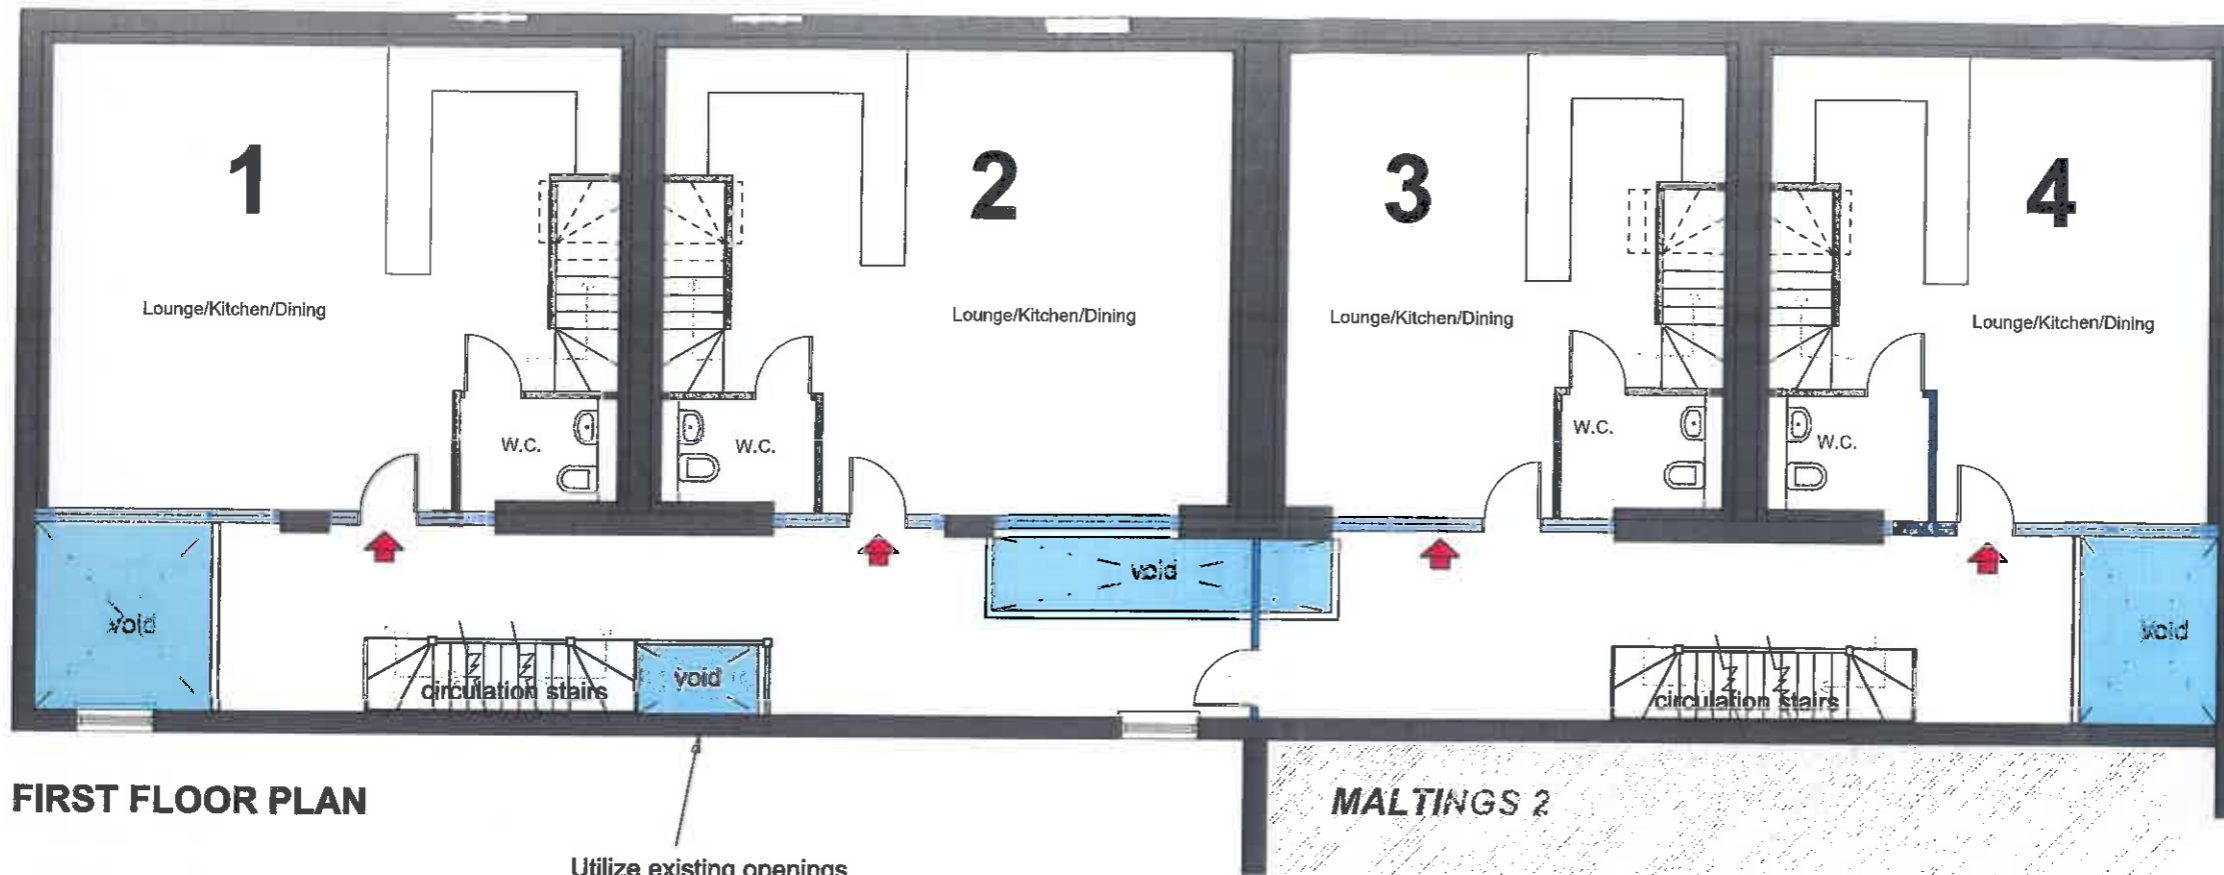

Retain existing brickwork masonry, leave exposed.

Daylight via circulation stairs

Glazing to apartment frontage to allow natural light in - escape window required