
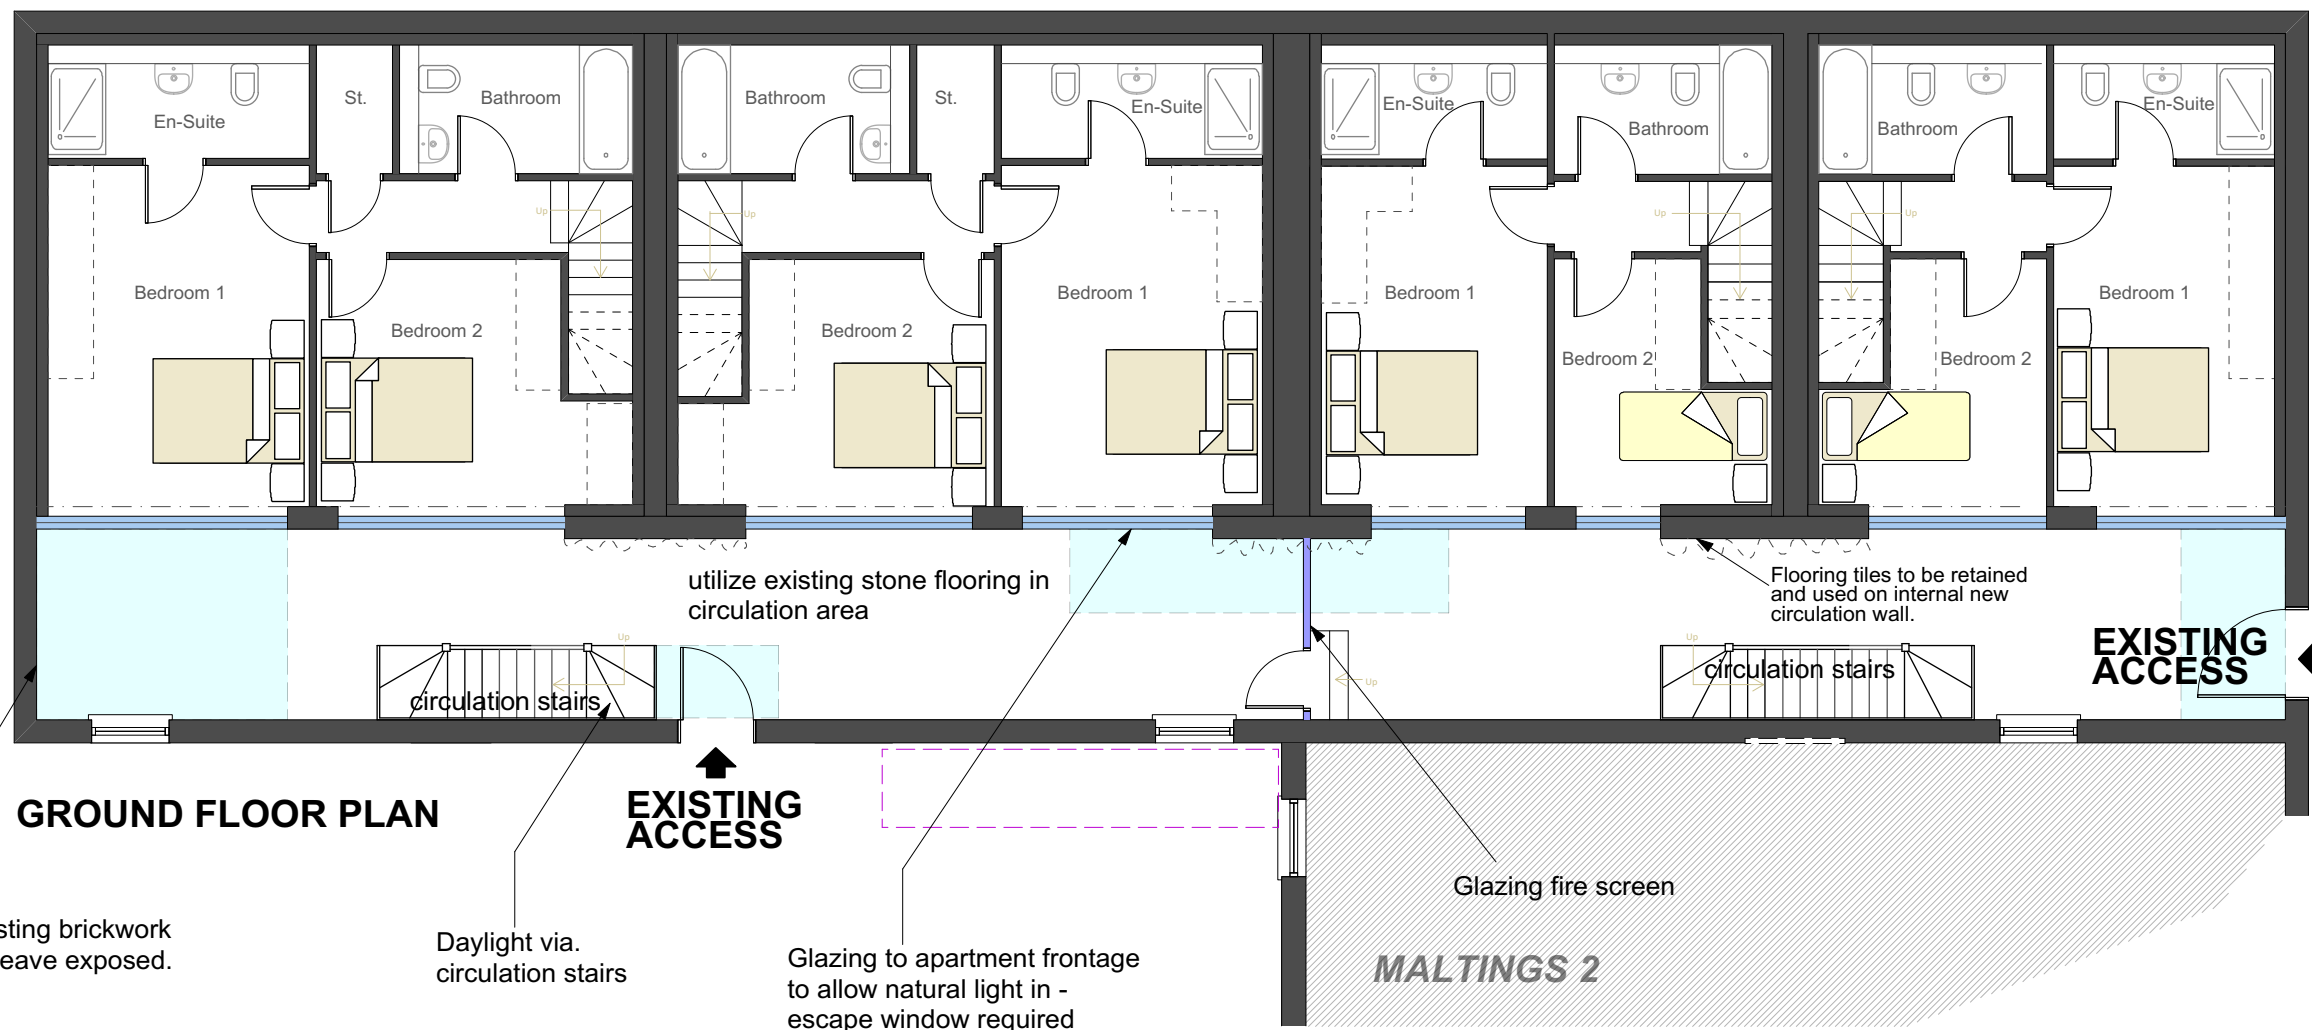


General Notes

Do not scale off this drawing for construction purposes
 All dimensions and heights to be confirmed on site prior to commencement

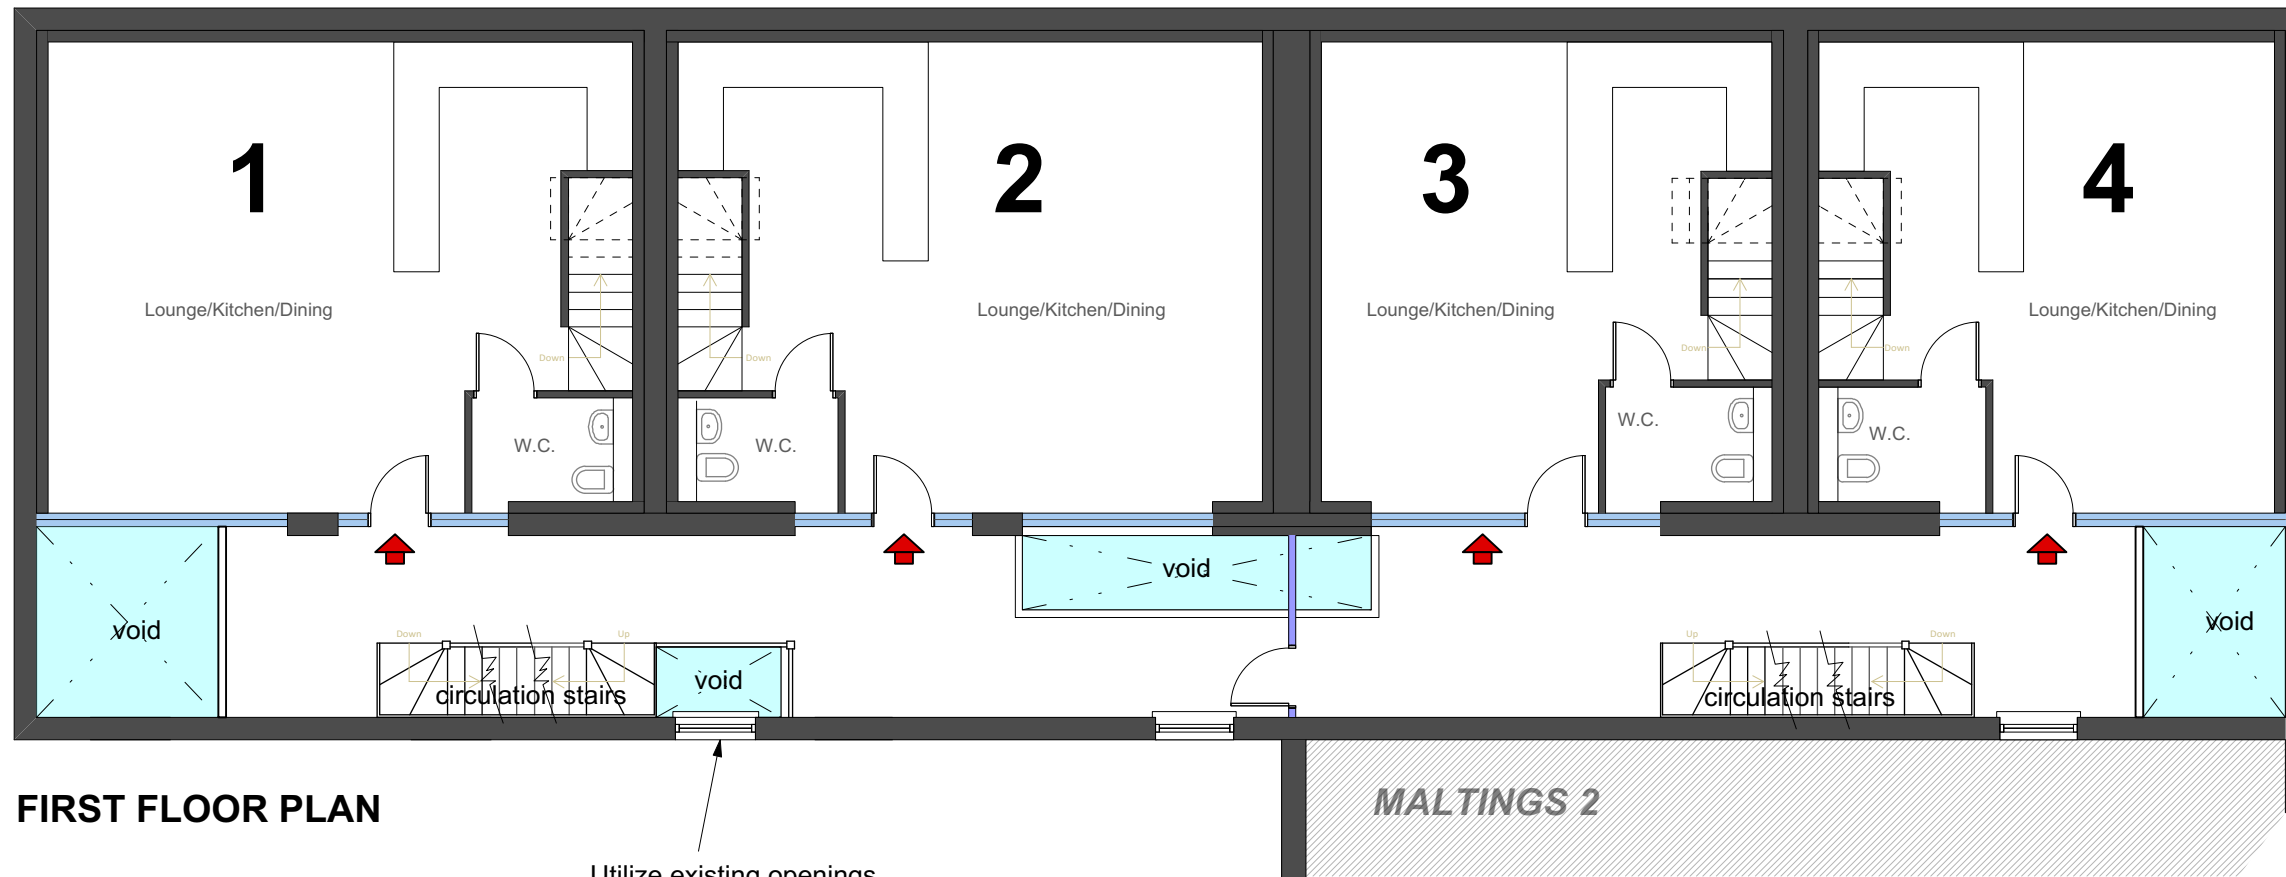

PLANNING

0: 15-09-17 First Issue
 Revisions



GALTEE HOUSE
 1 HEANOR ROAD ILKESTON DERBYSHIRE DE7 8DY
 T: 0115 944 6700 F: 0115 9446701 WWW: fairgrove.co.uk

Project
KIMBERLEY BREWERY REDEVELOPMENT
 HARDY STREET, KIMBERLEY THE KILNS

Drawing title
PROPOSED GROUND AND FIRST FLOOR PLANS

Preliminary For Construction As Built
 Planning Issue Building Reg. Issue Contract Issue

© The contents of this drawing may not be reproduced in whole or in part without the written permission of Fairgrove Homes Limited

Scale Date Drawn by Checked by
 1:100@A3 SEPT17 CS

Job No. Dwg. No. Rev.
058 PL/K/205 0

Retain existing brickwork masonry, leave exposed.

Daylight via circulation stairs

Glazing to apartment frontage to allow natural light in - escape window required