




PROPOSED FEATURE WALL PLAN

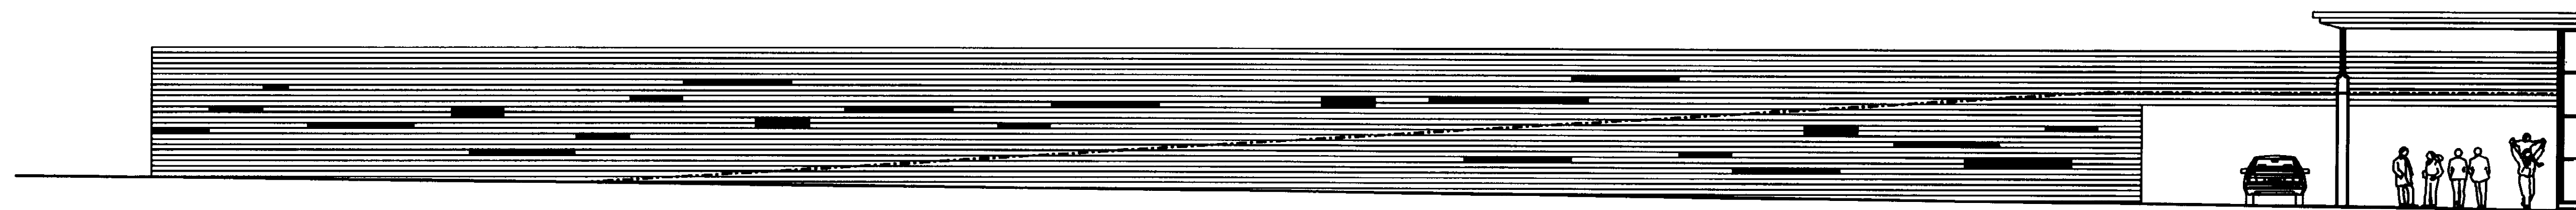


PROPOSED FEATURE WALL ELEVATION (CANOPY DELETED FROM VIEW)

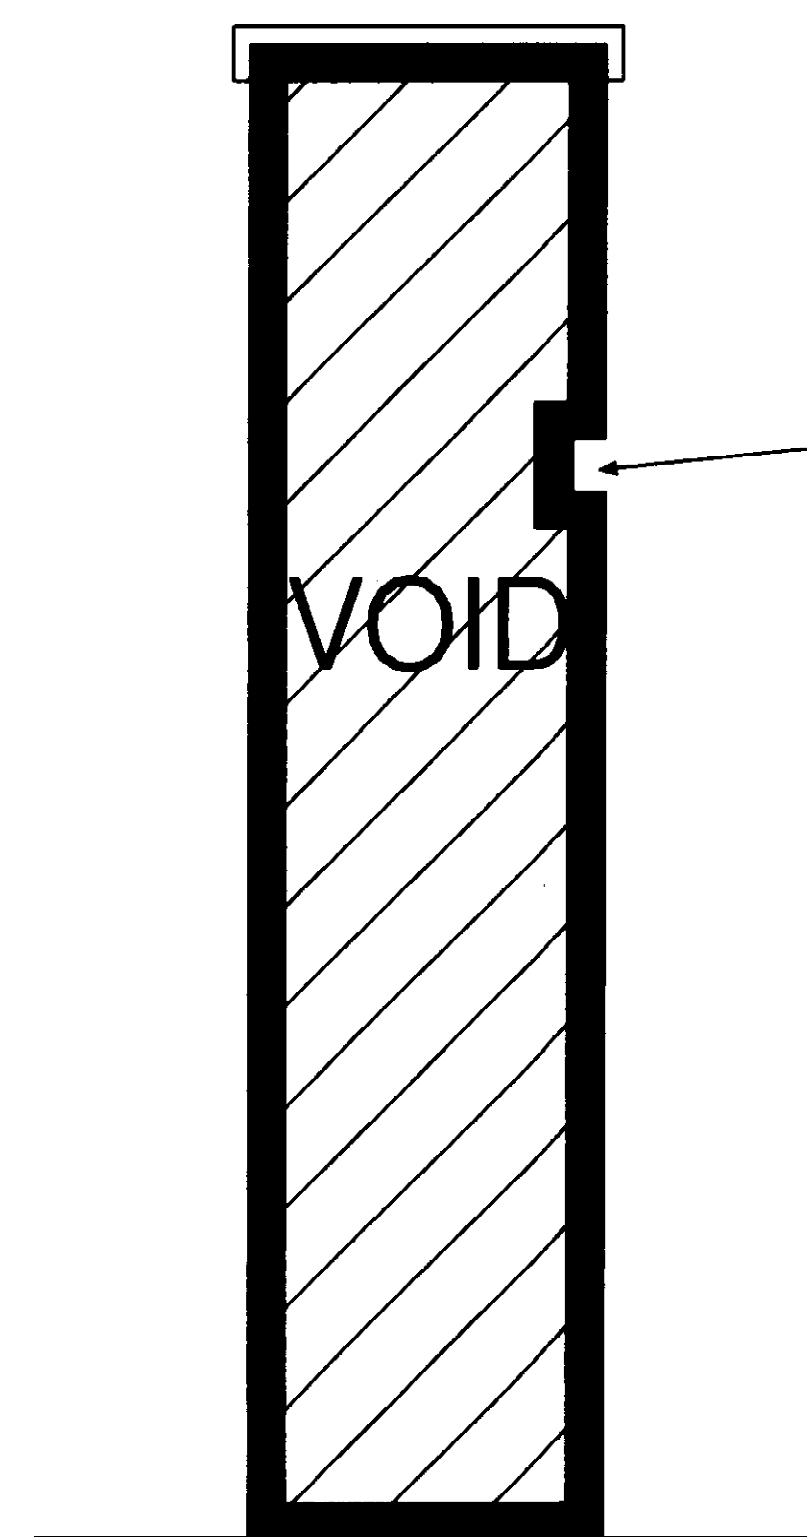

DETAIL 1

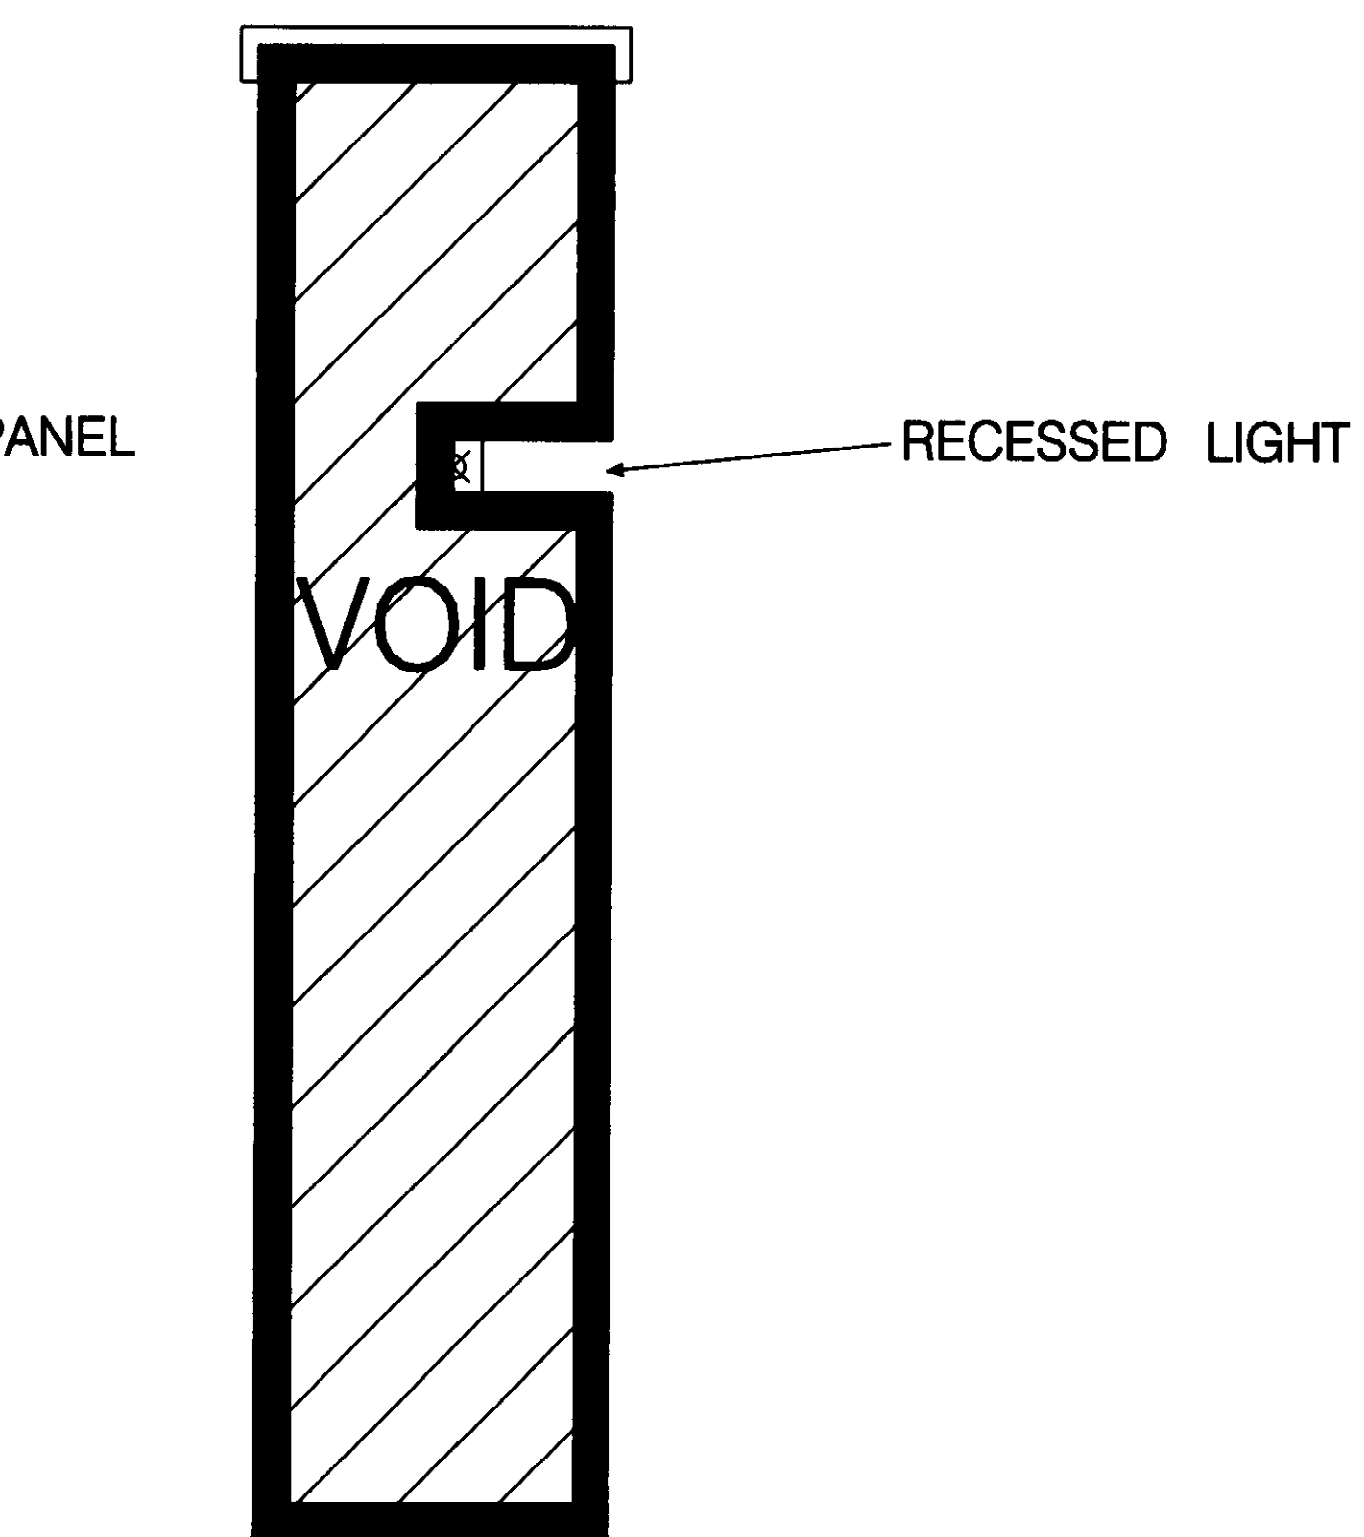

DETAIL 2

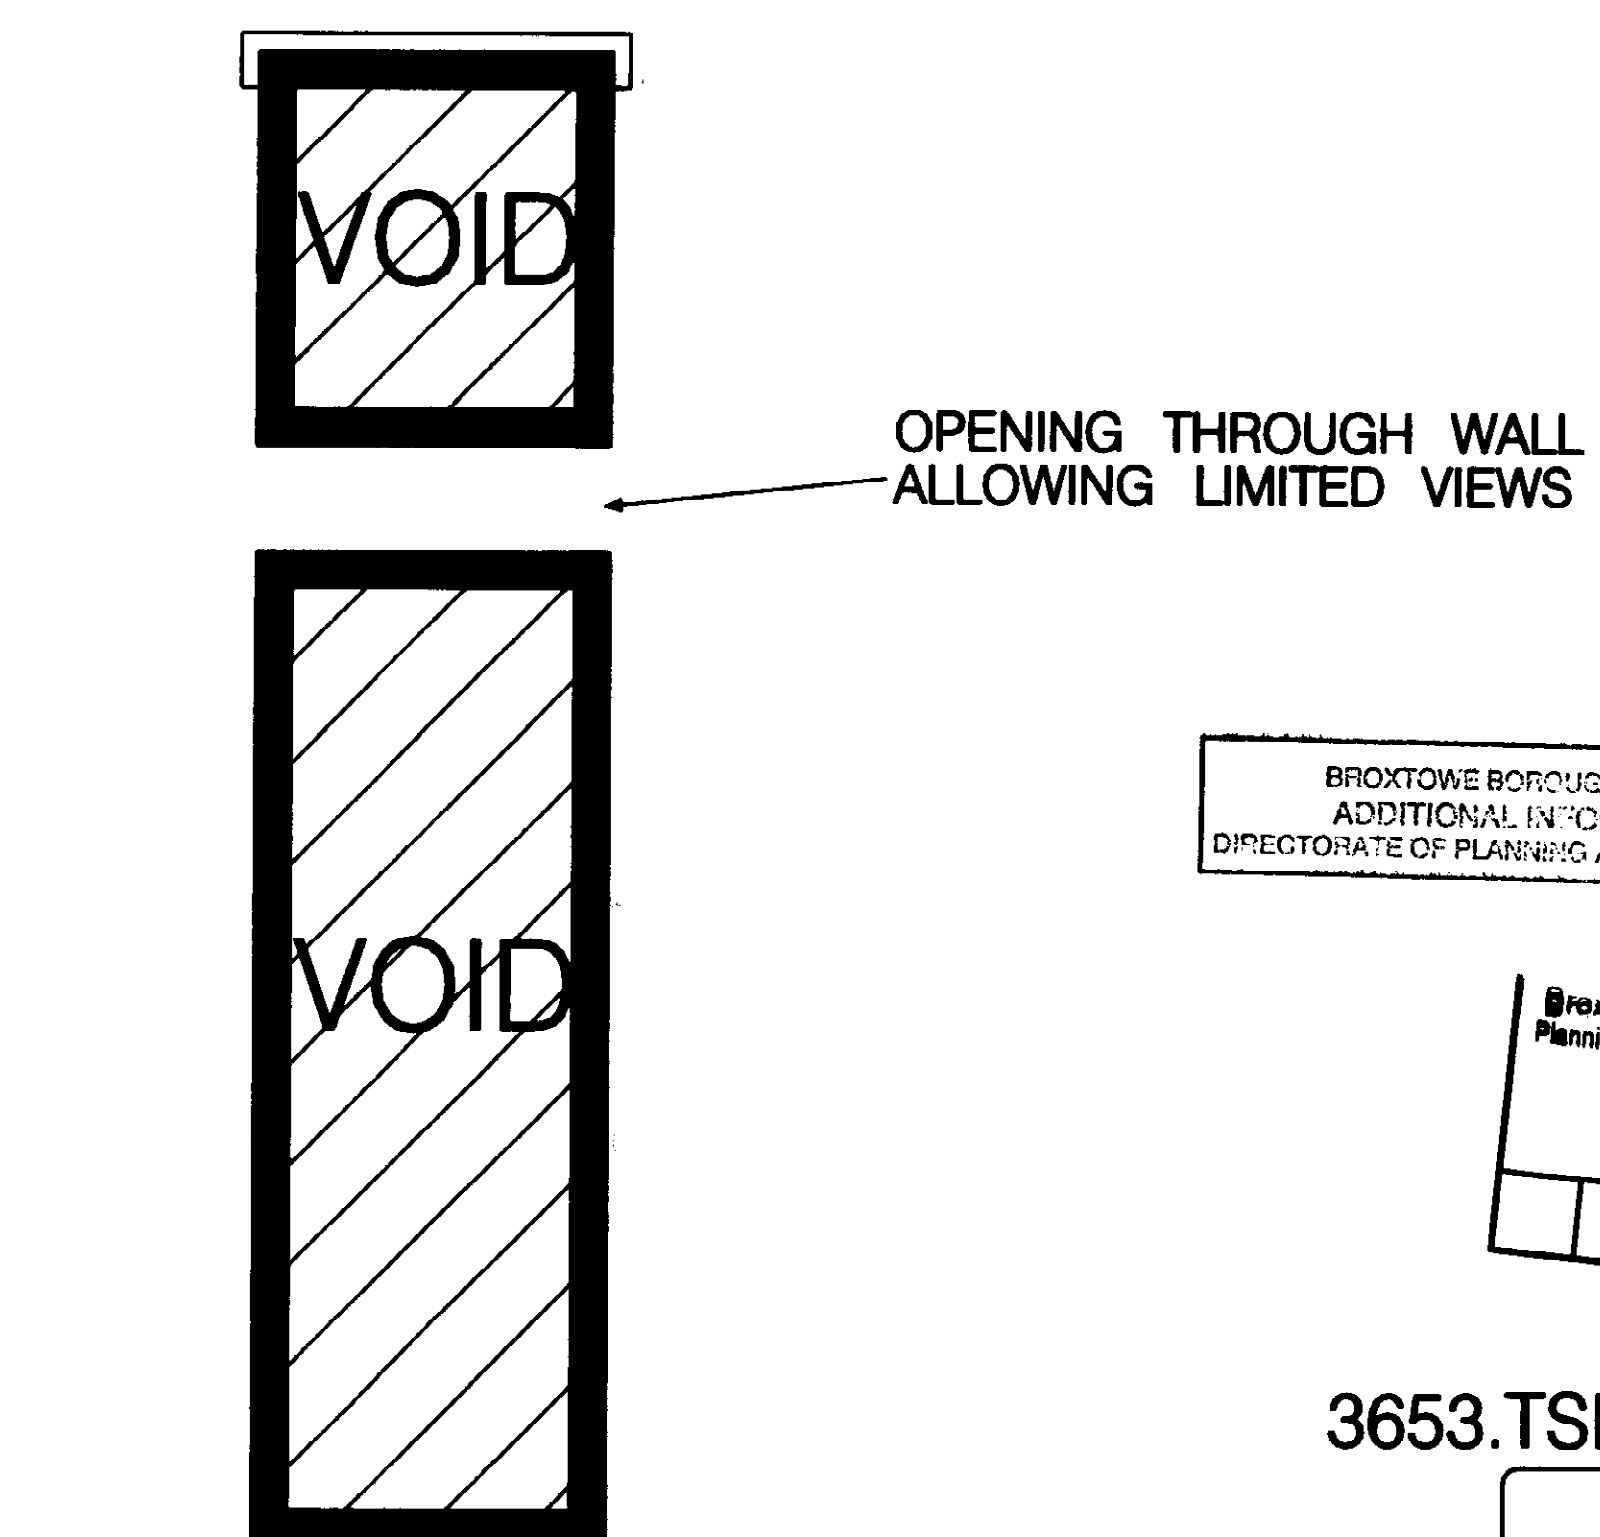

DETAIL 3

PROPOSED FEATURE WALL TYPICAL SECTIONS scale 1:20 at A1

BROXTOWE BOROUGH COUNCIL
ADDITIONAL INFORMATION
DIRECTORATE OF PLANNING AND DEVELOPMENT

Broxtowe Borough Council
Planning & Community Development
28 NOV 2008

3653.TSK 34

STATION ROAD
BEESTON

SMITH
SMALLEY
ARCHITECTS
LTD
CRANEN LODGE
VICTORIA AVENUE
HARROGATE
HG1 3PT
TEL 01423 53100

PROPOSED FEATURE WALL scale 1:100 at A1