

General Notes


1. Work to figured dimensions only.
2. This drawing is to be read in conjunction with all other relevant drawings and details.
3. Should there be any conflict between the details indicated on this drawing and those indicated on other drawings the Engineer should be informed PRIOR to construction on site.
4. Until technical approval has been obtained from the relevant Authority, it should be understood that all drawings issued are Preliminary and NOT for construction. Should the contractor commence site work prior to such approval being given, it is entirely at his own risk.
5. All dimensions are in millimetres unless otherwise stated.
6. The BSP Hazard Identification and Risk Assessment information for this project must be reviewed and understood by the contractor PRIOR to the commencement of any works on site.




Not to Scale

Site Access Point 1

Site Access Point 2

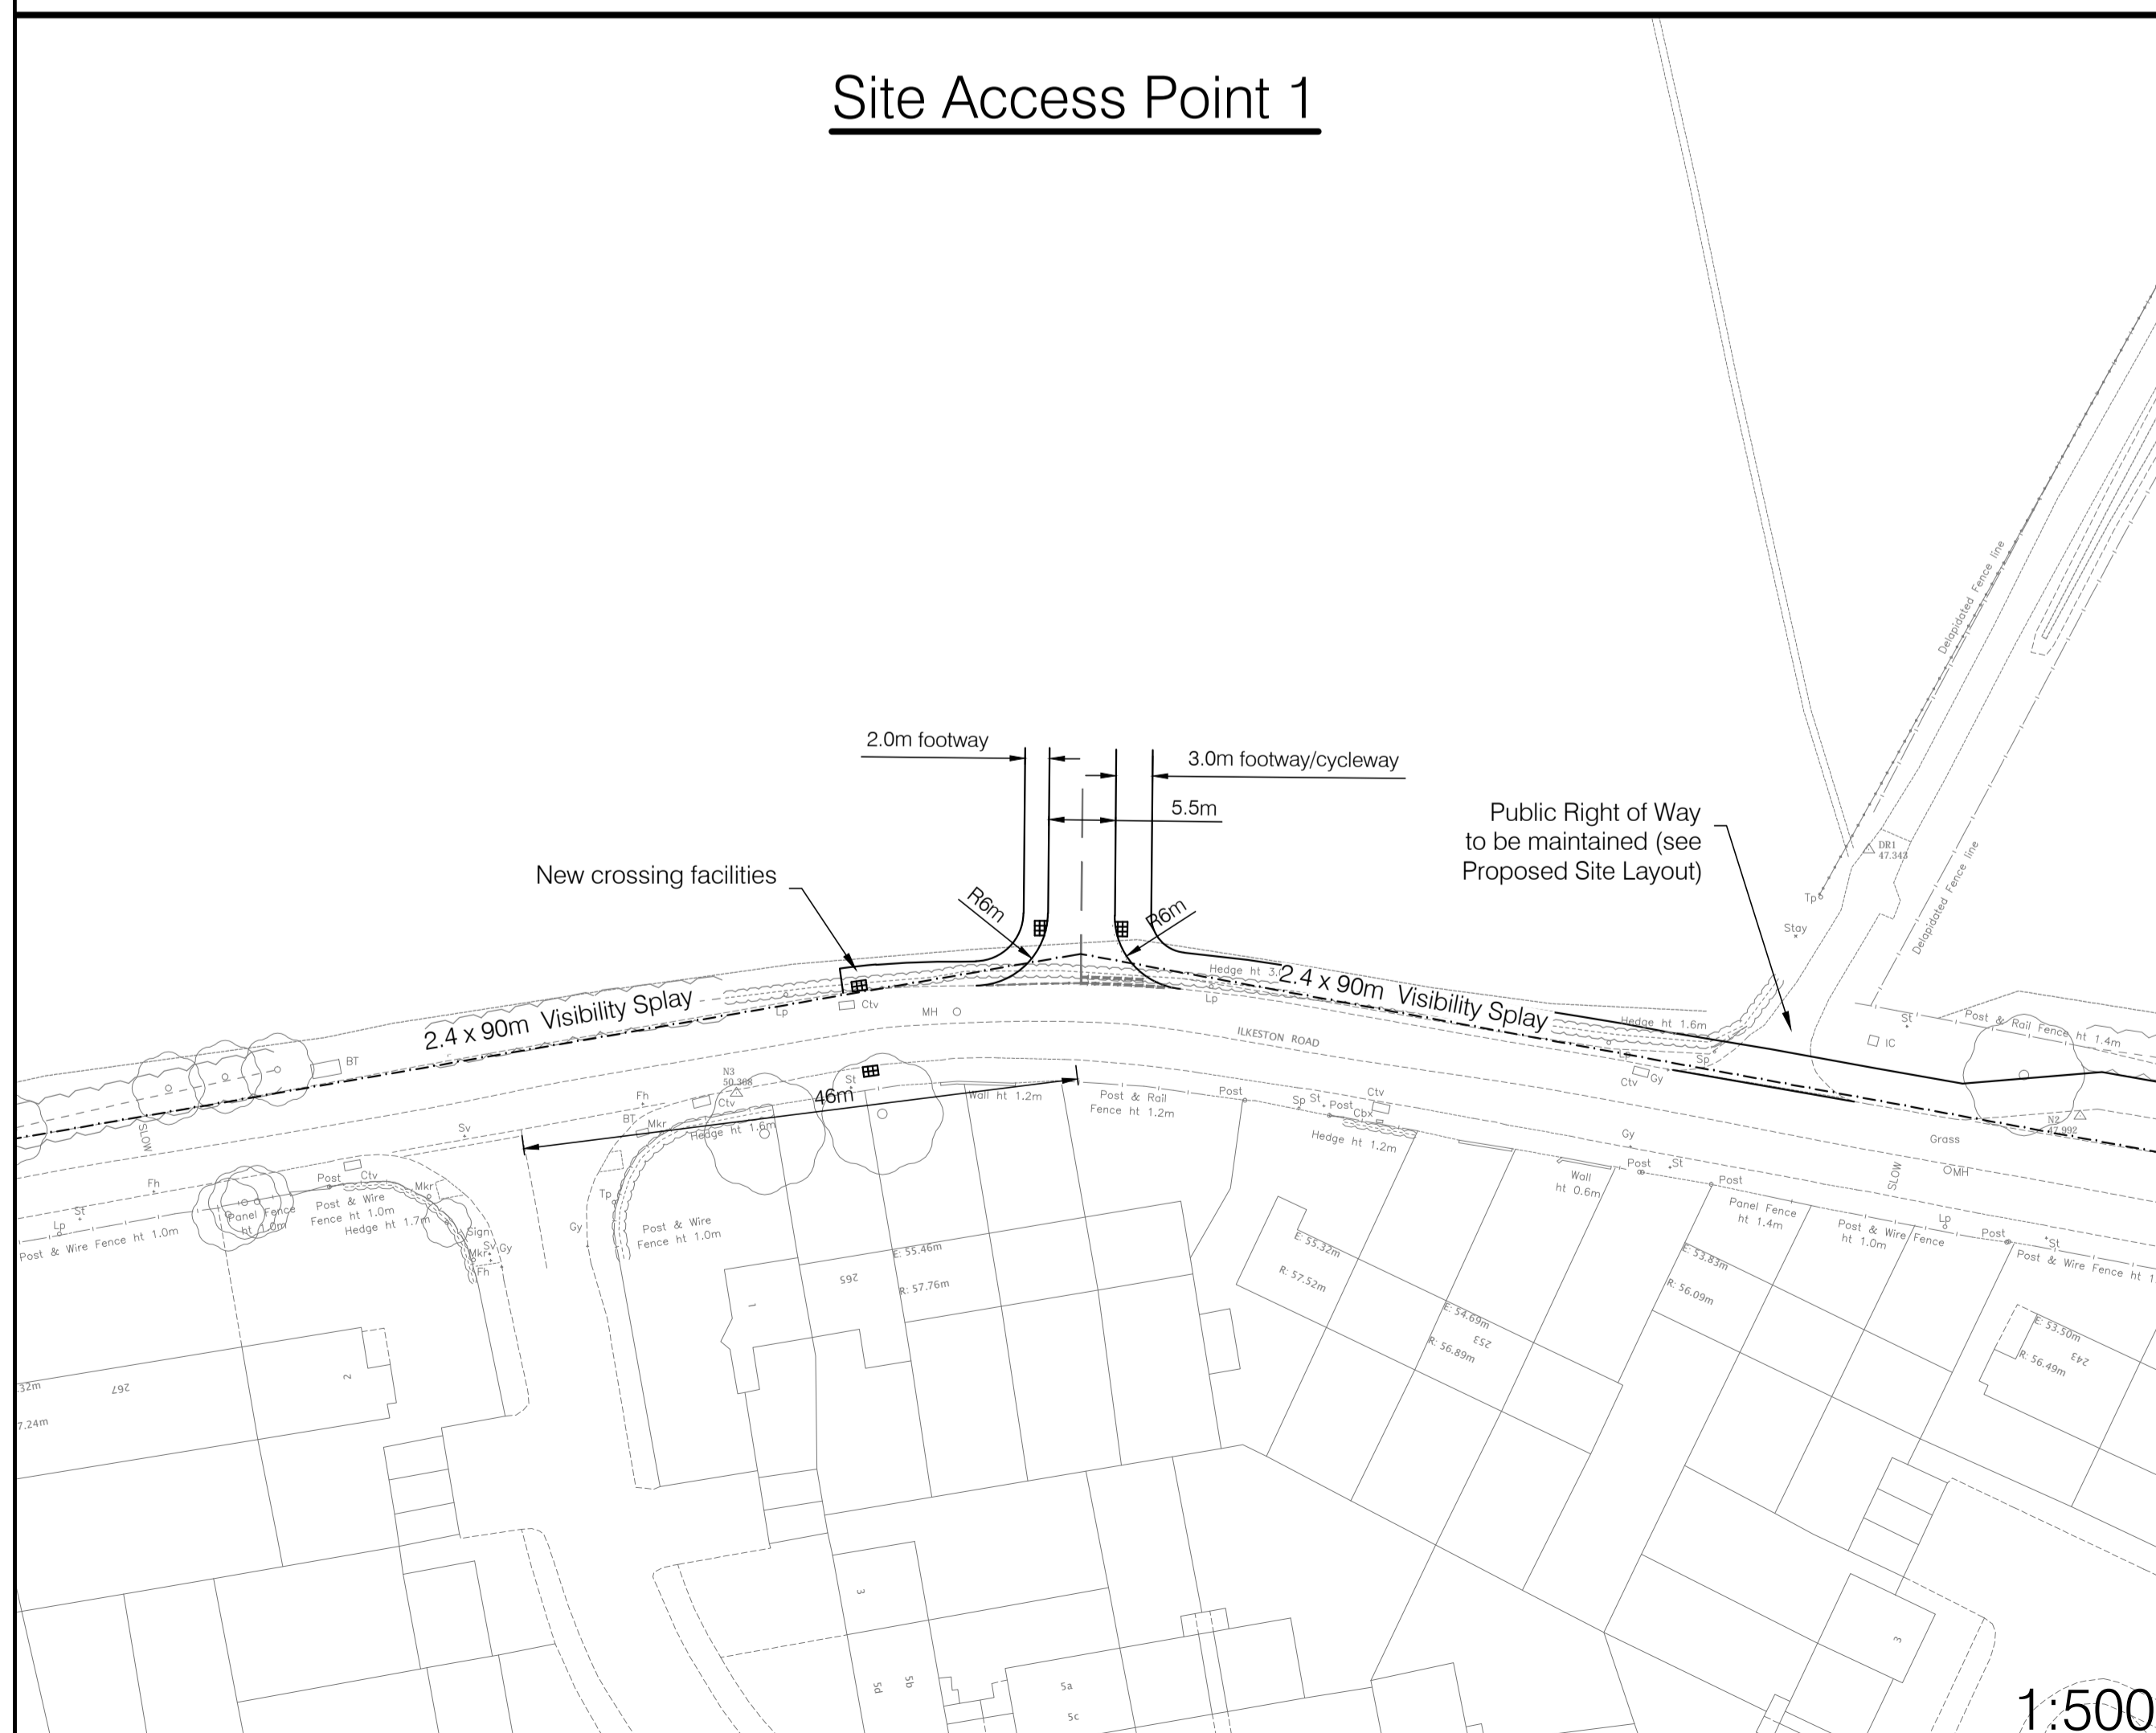

1:500

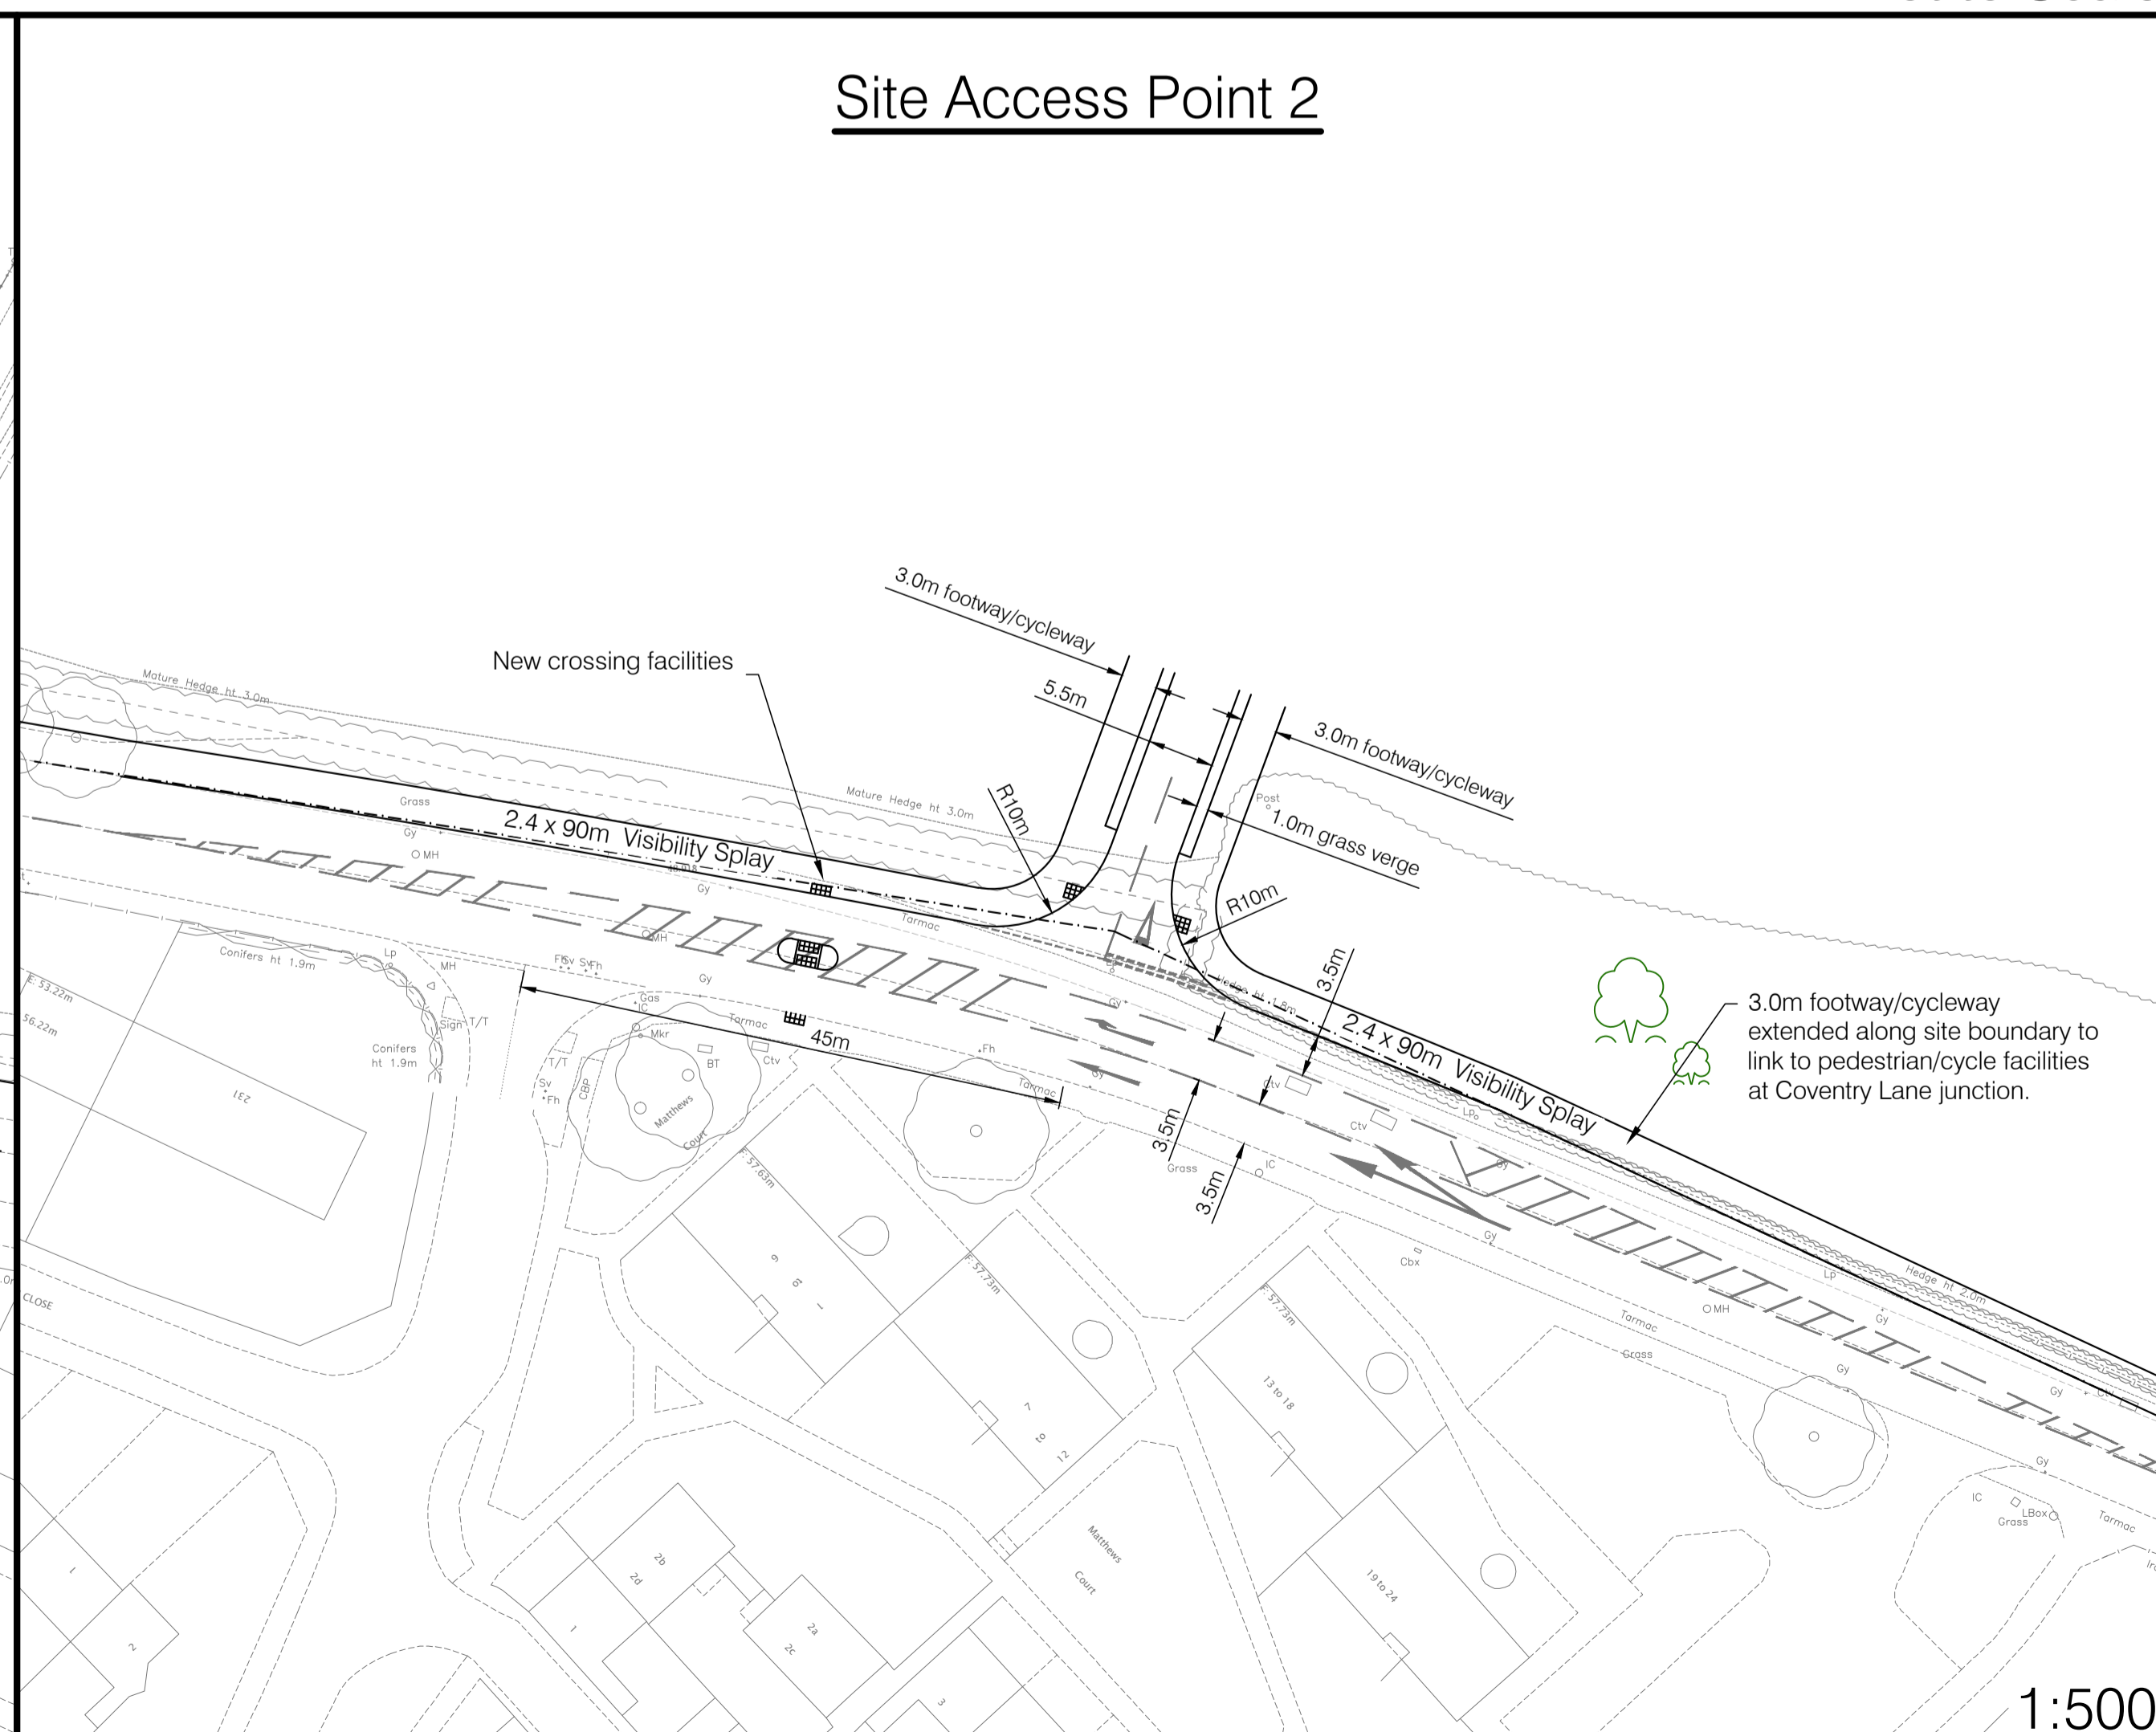

1:500

Rev.	Description	Date	Drawn	Appr.

• CIVIL • STRUCTURAL • TRANSPORTATION • GEOTECHNICAL • ENVIRONMENTAL



Suite B, Floor 3, 24 De Montfort Street
Leicester, LE1 7GB
Tel : (0116) 2047766 - Fax : (0116) 2047769
e-mail : info@bsp-consulting.co.uk
Also offices in Derby, Nottingham and Sheffield

Drawing Status

FOR APPROVAL

Client

W. Westerman Ltd

Project Title

Proposed Residential Development
Field Farm, Stapleford

Drawing Title

Proposed Site Access Arrangements in
Context of Site Masterplan

Drawn By: JPP Checked By: MWR Scale: As Shown

Project Engineer: MWR Approved By: MWR Date: Dec 11

Drawing Number: 10172/010 Revision: -