


General Notes
 Do not scale off this drawing for construction purposes
 All dimensions and heights to be confirmed on site prior to commencement
 Drawing to be read in conjunction with other relevant drawings and other Consultants drawings


Notes

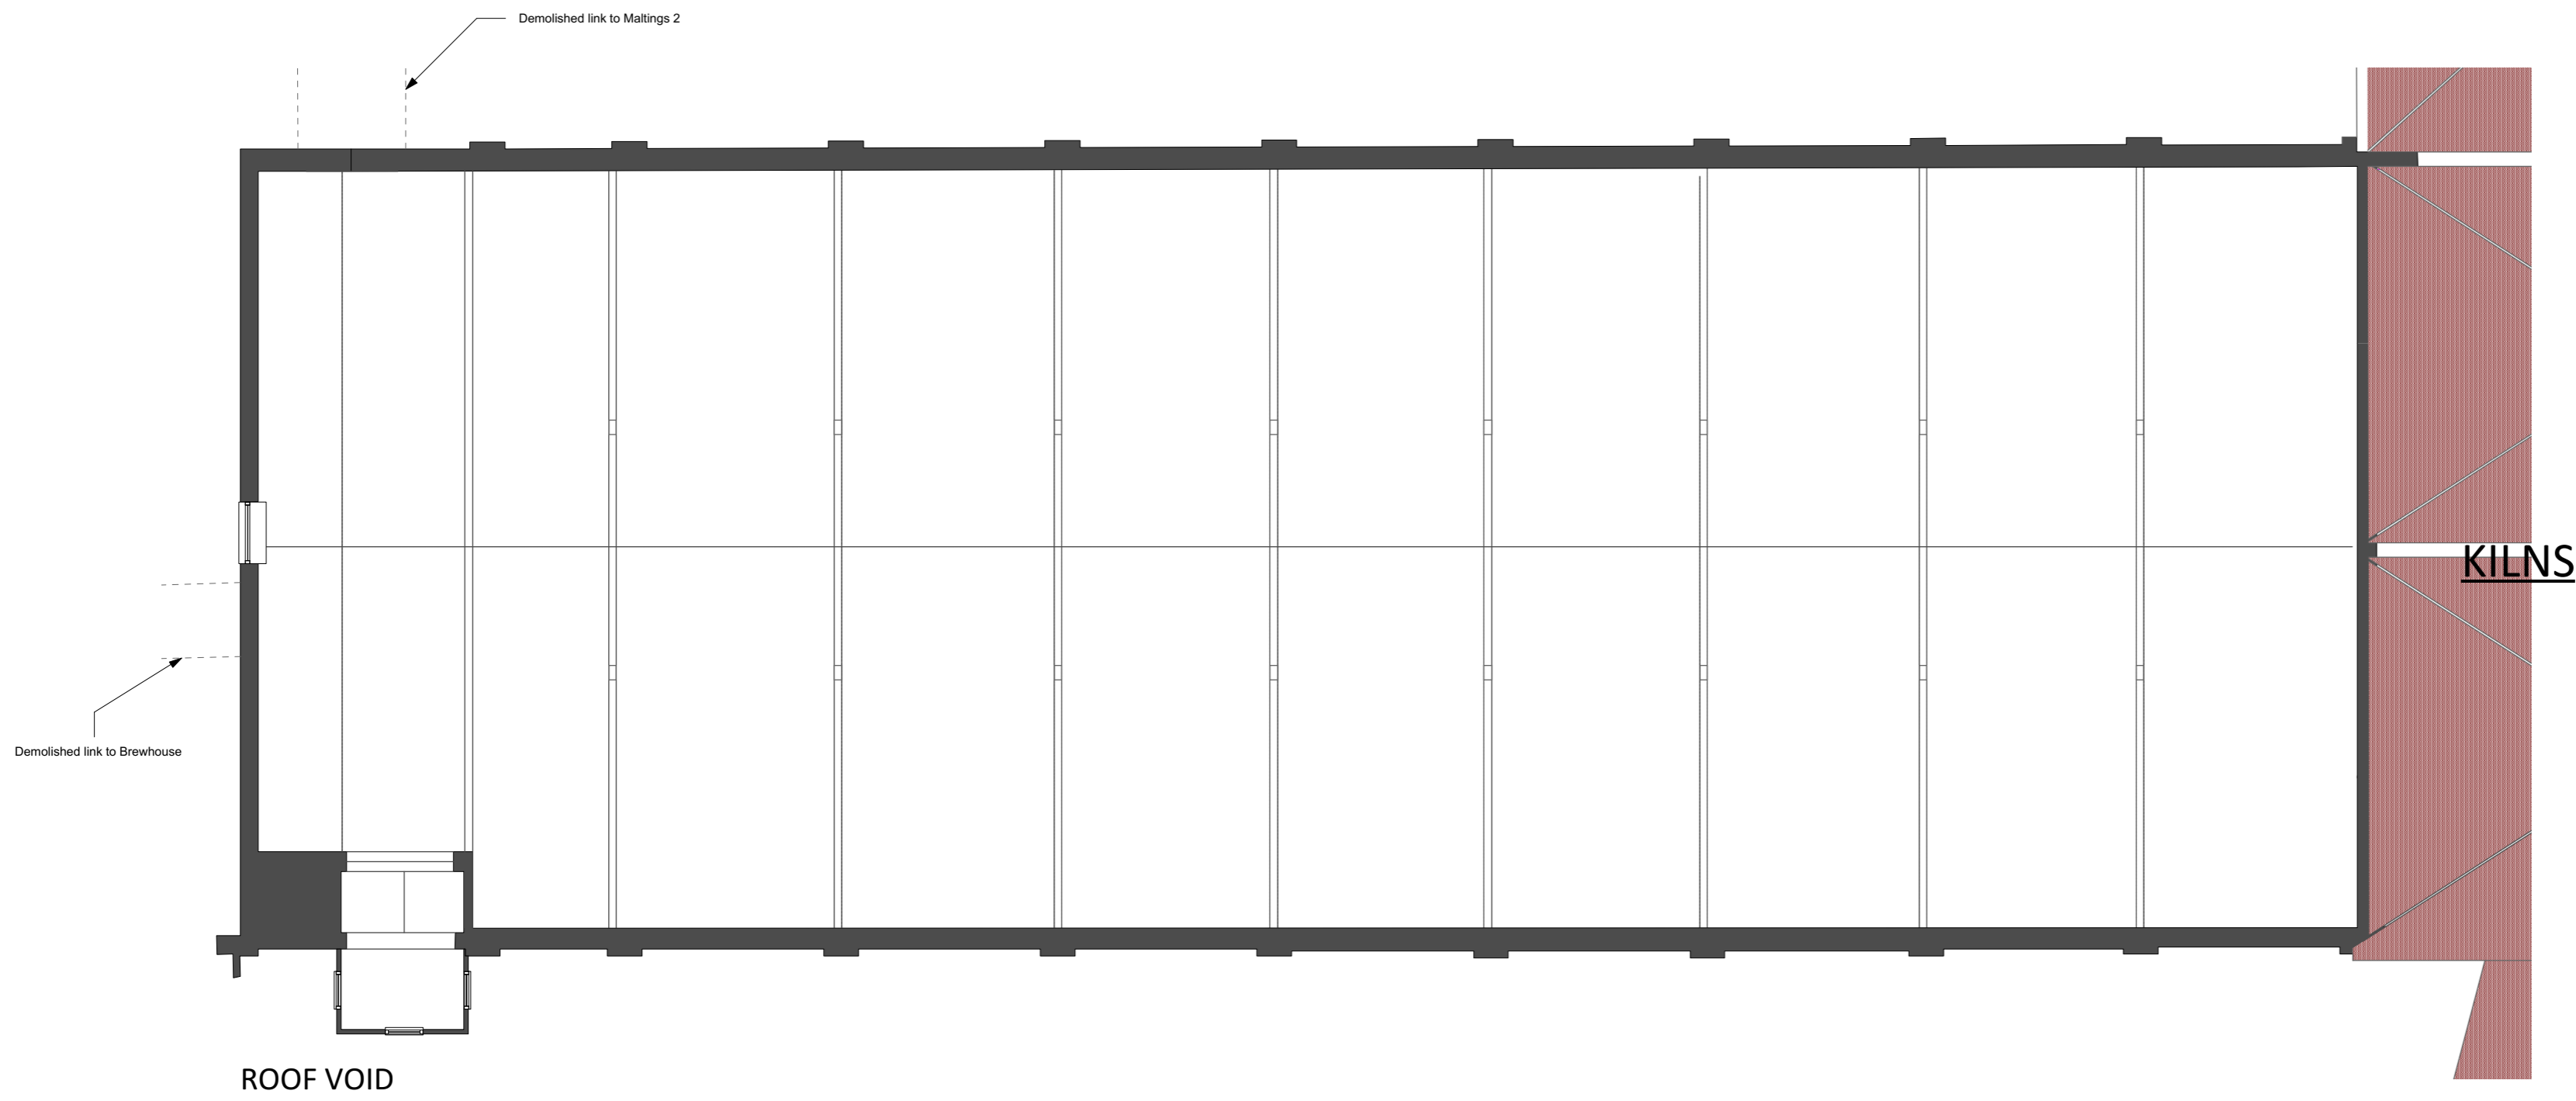

ROOF VOID



SECOND FLOOR

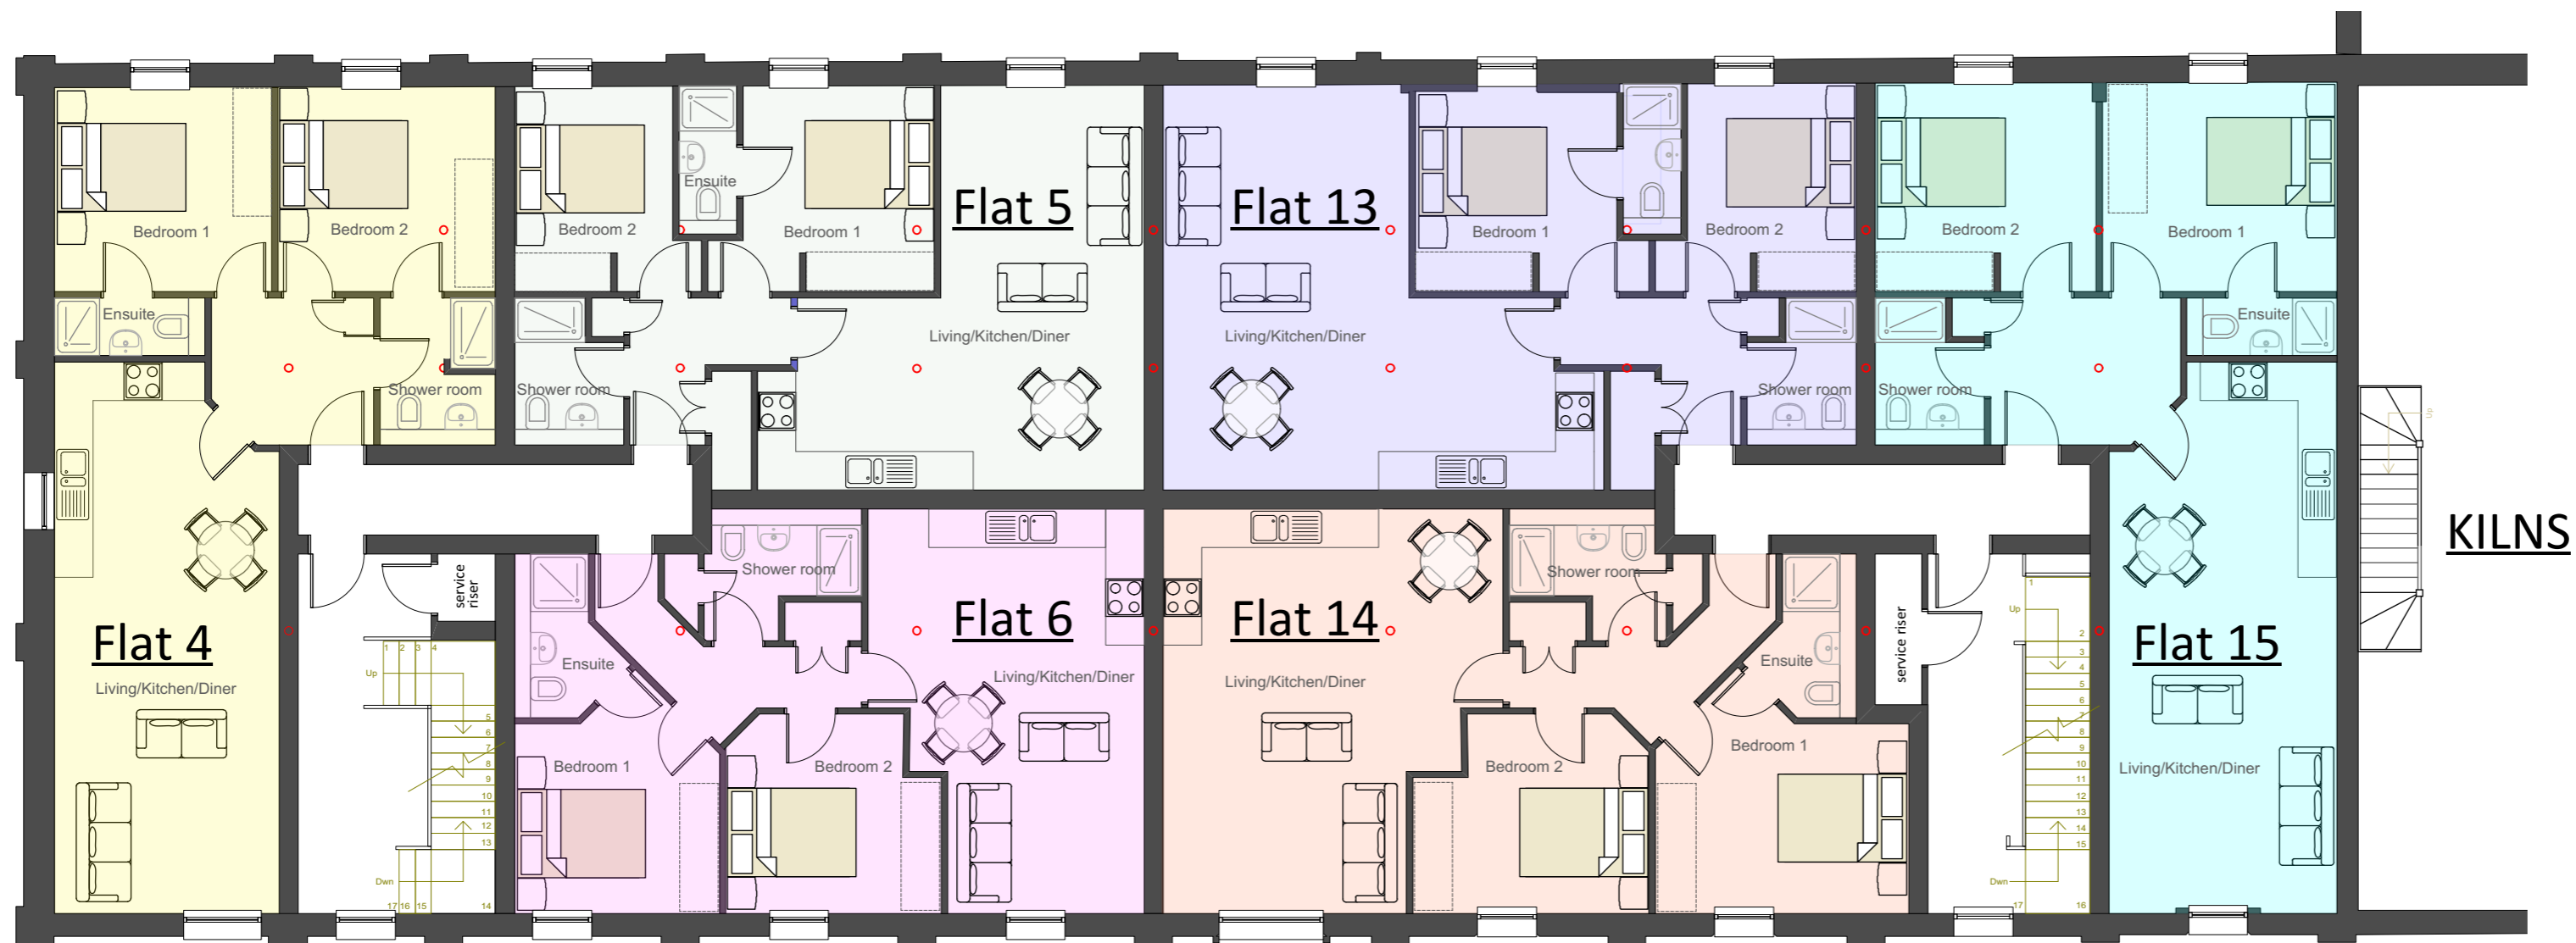

FIRST FLOOR



GROUND FLOOR

MALTINGS - EXISTING PLANS

Revisions
 © 2015-18 First Issue
 A: 05-11-18 Whether shown or placed on floor or not

PRELIMINARY



GALTEE HOUSE
 1 HEANOR ROAD, ILKESTON, DERBYSHIRE, DE7 8DY
 T: 0115 9446700 F: 0115 9446701 WWW: fairgrove.co.uk

Project
 KIMBERLEY BREWERY
 REDEVELOPMENT
 HARDY STREET
 KIMBERLEY
 MALTINGS

Drawing title
PROPOSED PLANS

Prepared by	For Construction	As Built
Planning Stage	Building Reg Issue	Contract Issue
The contents of this drawing may not be reproduced in whole or in part without the written permission of Fairgrove Homes Limited		
Scale	Date	Drawn by
1:100@A1	NOV17	CS
Checked by		

Job No.	Dwg. No.	Rev.
058	PL/303	A