


William Saunders is the trading name of Wm Saunders Partnership LLP. Wm Saunders Partnership Limited Liability Partnership is registered in England and Wales with the Registration number OC 308323. The Registered Office is Sheppard Lockton House, Cafferata Way, Newark on Trent, Notts, NG24 2TN.


This drawing & any design thereon is the copyright of Wm Saunders Partnership LLP and must not be reproduced without their written consent.

Contractors must verify all dimensions, levels and co-ordinates at the site before commencing any work or making any shop drawings: no dimensions to be taken from drawing.

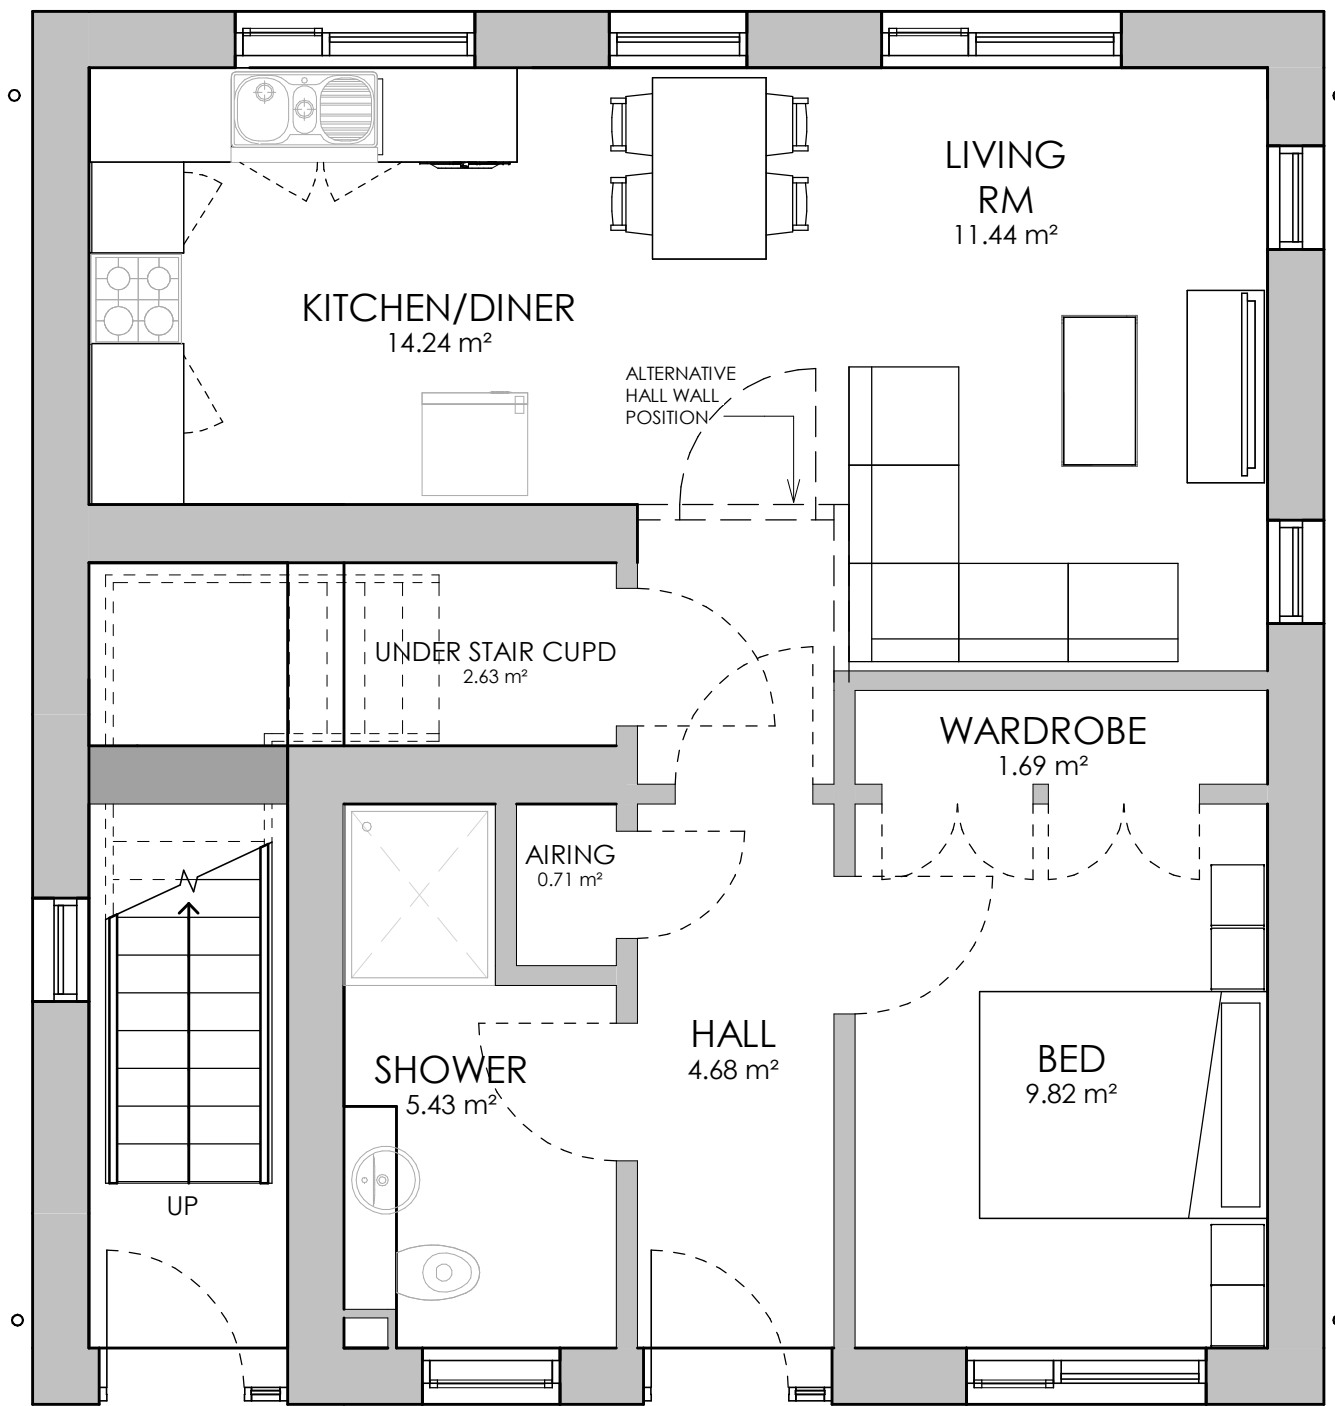

1 Bedroom 2 Person Apartment - 55.6m²

1 GROUND FLOOR - SH 1
Scale 1 : 50

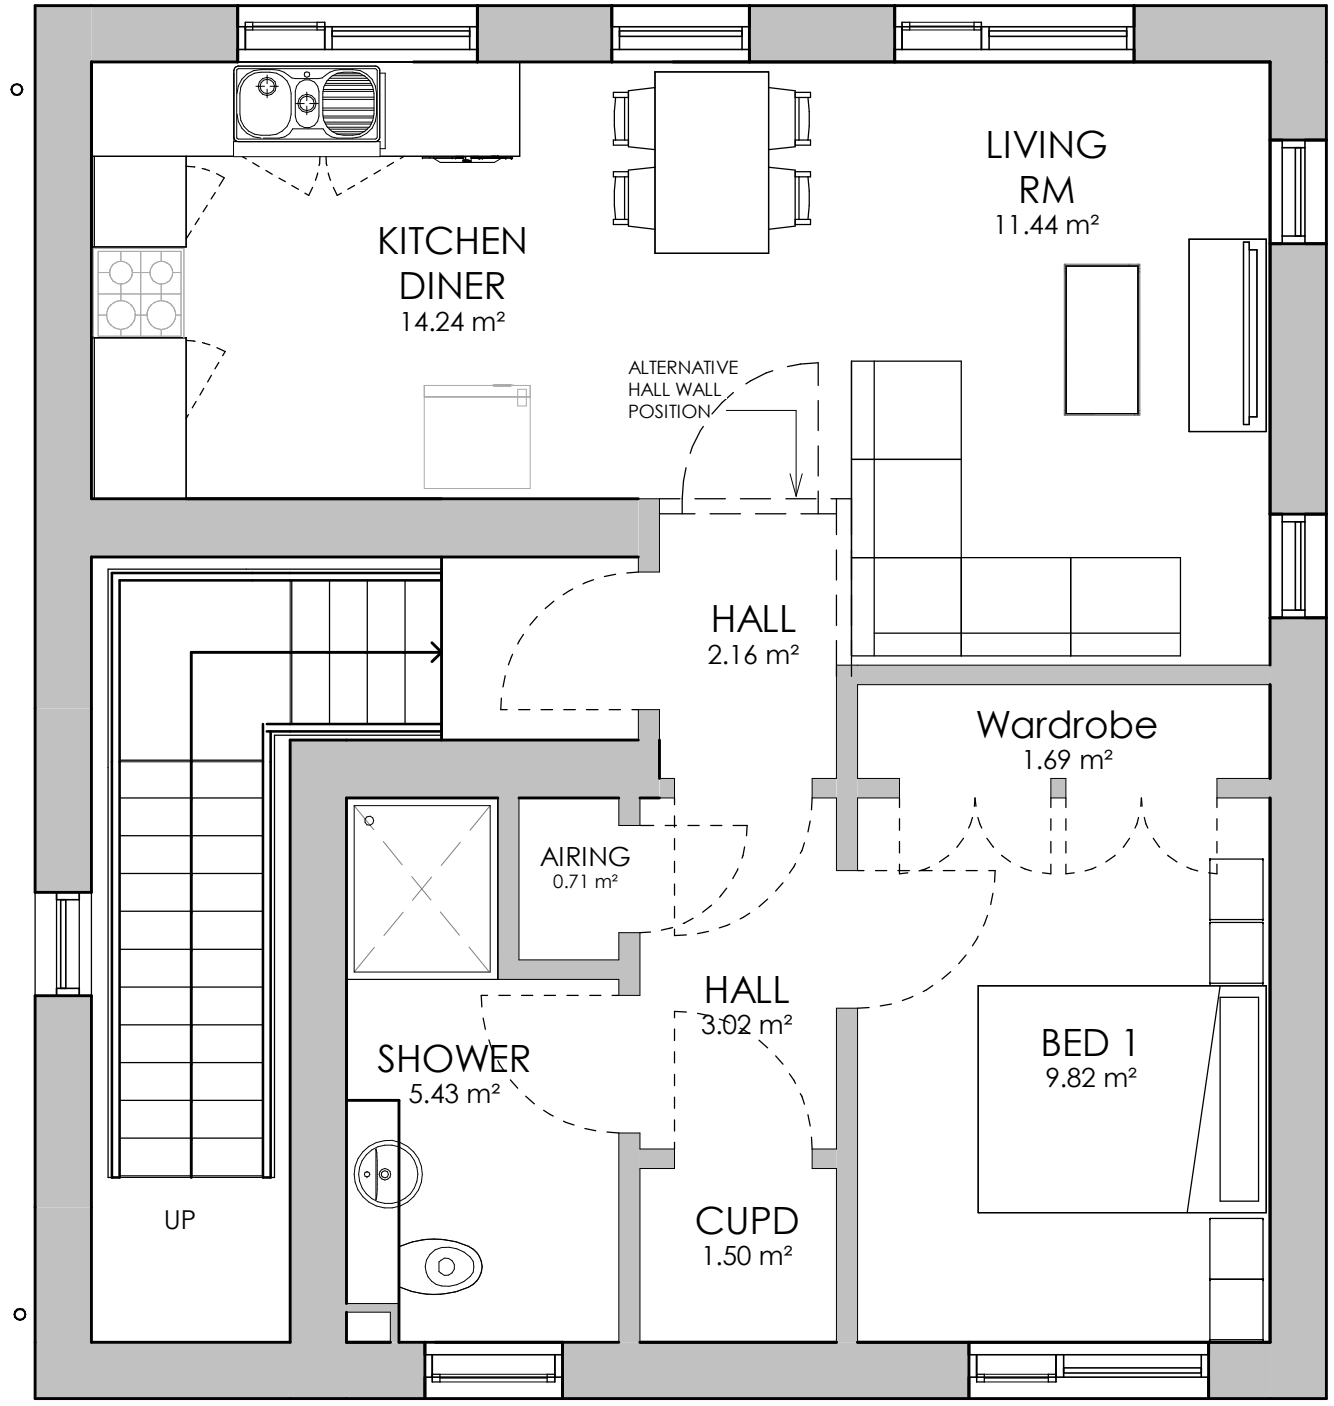

1 Bedroom 2 Person Apartment - 52.4m²

2 FIRST FLOOR - SH 1
Scale 1 : 50

P2	ISSUED FOR PLANNING	KAW	PF	13.01.21
P1	PRELIMINARY ISSUE	KAW	CJH	18.08.20
Rev	Description	Dm	Vf'd	Date

As outlined in section 2.3 of the CITB Industry Guidance to Designers, insignificant risks can usually be ignored, as can risks arising from routine construction activities, unless the design compounds or significantly alters these risks. In accordance with CDM Regulations 8, 9 and 11, any significant risks relating to the design features shown on this drawing have been identified and are annotated thus: **1**

- No significant risks have been identified.
- Significant risks have been identified - refer to notes on drawing for information on residual risks and any control measures to be employed.

Refer to the current Designer's Risk Assessment sheets for further details.

Designer's Signature **KAW** Date **JULY '20**

Drawing Status **PLANNING**

williamsaunders
architecture : engineering : building consultancy

Sheppard Lockton House Tel: 01636 704361
Cafferata Way, Fax: 01636 702809
Newark-on-Trent, W: wm-saunders.co.uk
Nottinghamshire, NG24 2TN.

Also at Leeds, Cardiff & Wirswoth

Project	
PROPOSED RESIDENTIAL DEVELOPMENT LAND AT 51 ILKESTON ROAD, BRAMCOTE	
Client	
BROXTOWE BOROUGH COUNCIL	
Title	
PROPOSED 1 BED 2 PERSON APARTMENTS - GA PLANS	
WS Project No.	12112
Drawn by	KAW
Date	JULY '20
Scale	1 : 50
@ A2	
Drawing/Document Reference	
Project Originator Zone Level Type Role Number Status Revision	
12112 WMS -XX XX DR -A -01408 -S8 - P2	