

General Notes
 Do not scale off this drawing for construction purposes
 All dimensions and heights to be confirmed on site prior to commencement
 Drawing to be read in conjunction with other relevant drawings and other Consultants drawings


Notes




BREWERY YARD - OVERALL ELEVATION V1




REAR - OVERALL ELEVATION V3

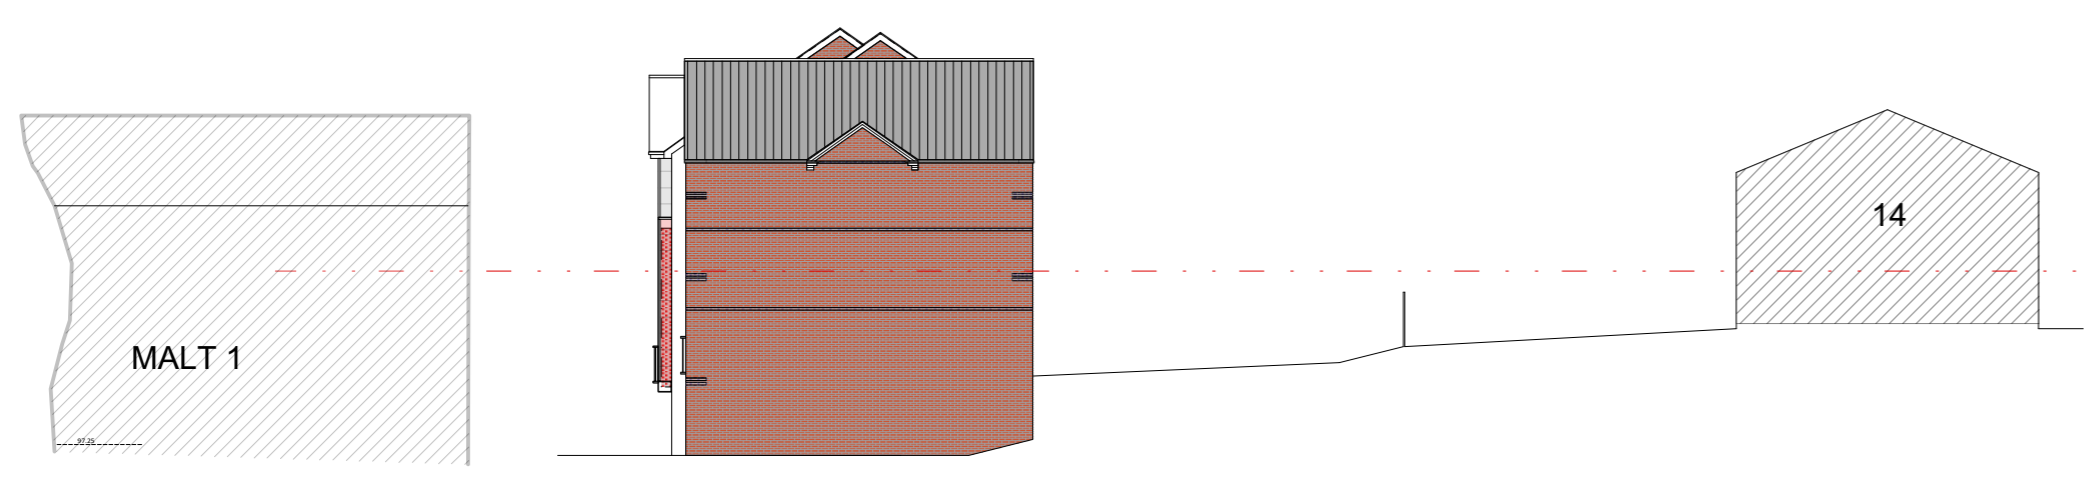


SIDE OVERALL ELEVATION V4

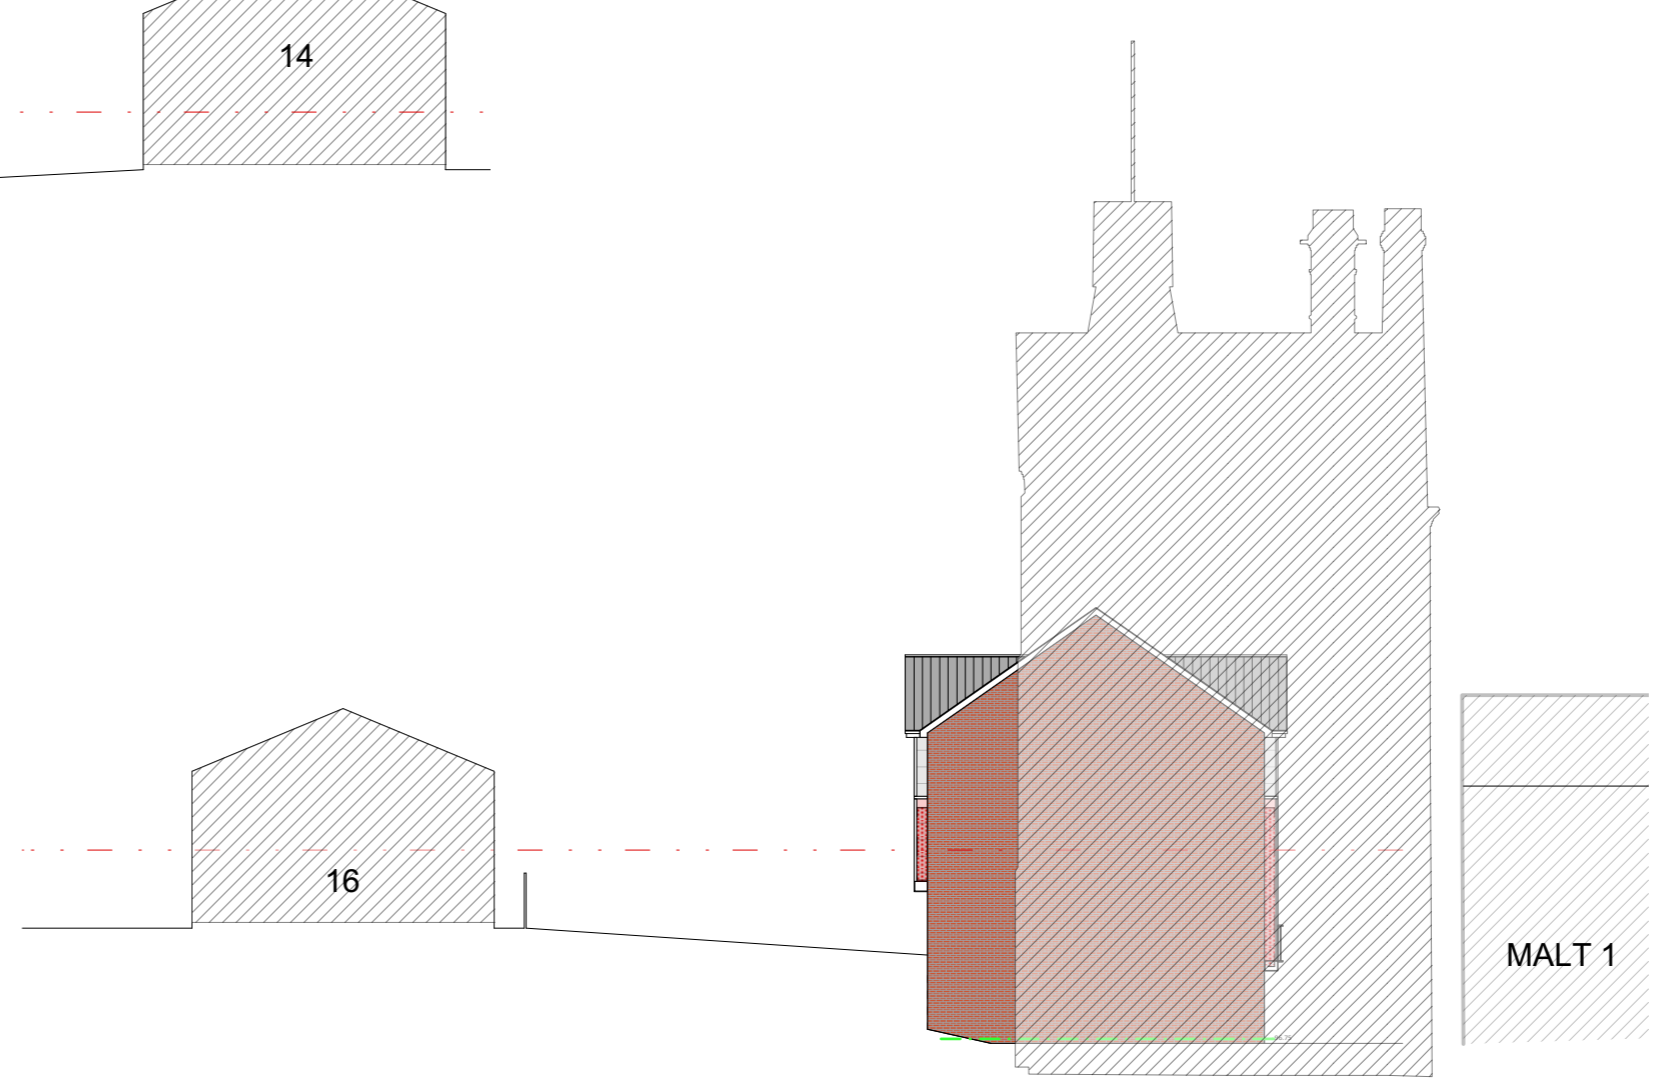


SIDE OVERALL ELEVATION V2

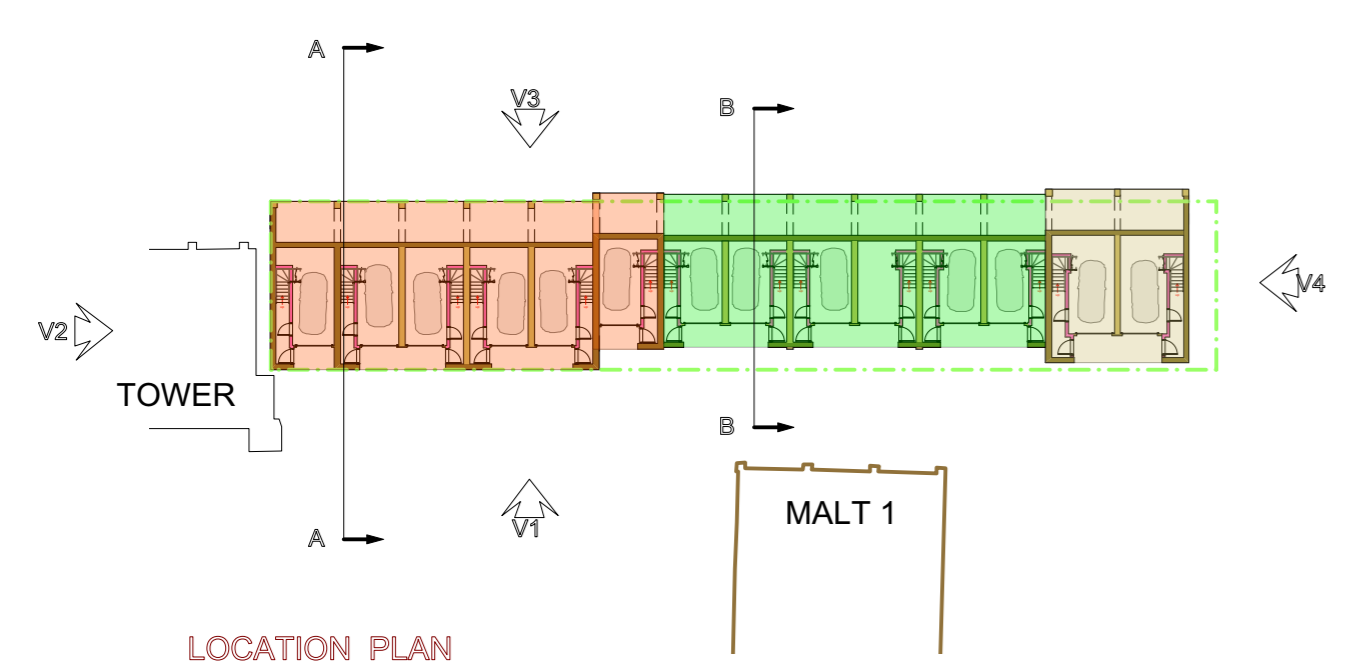

LOCATION PLAN

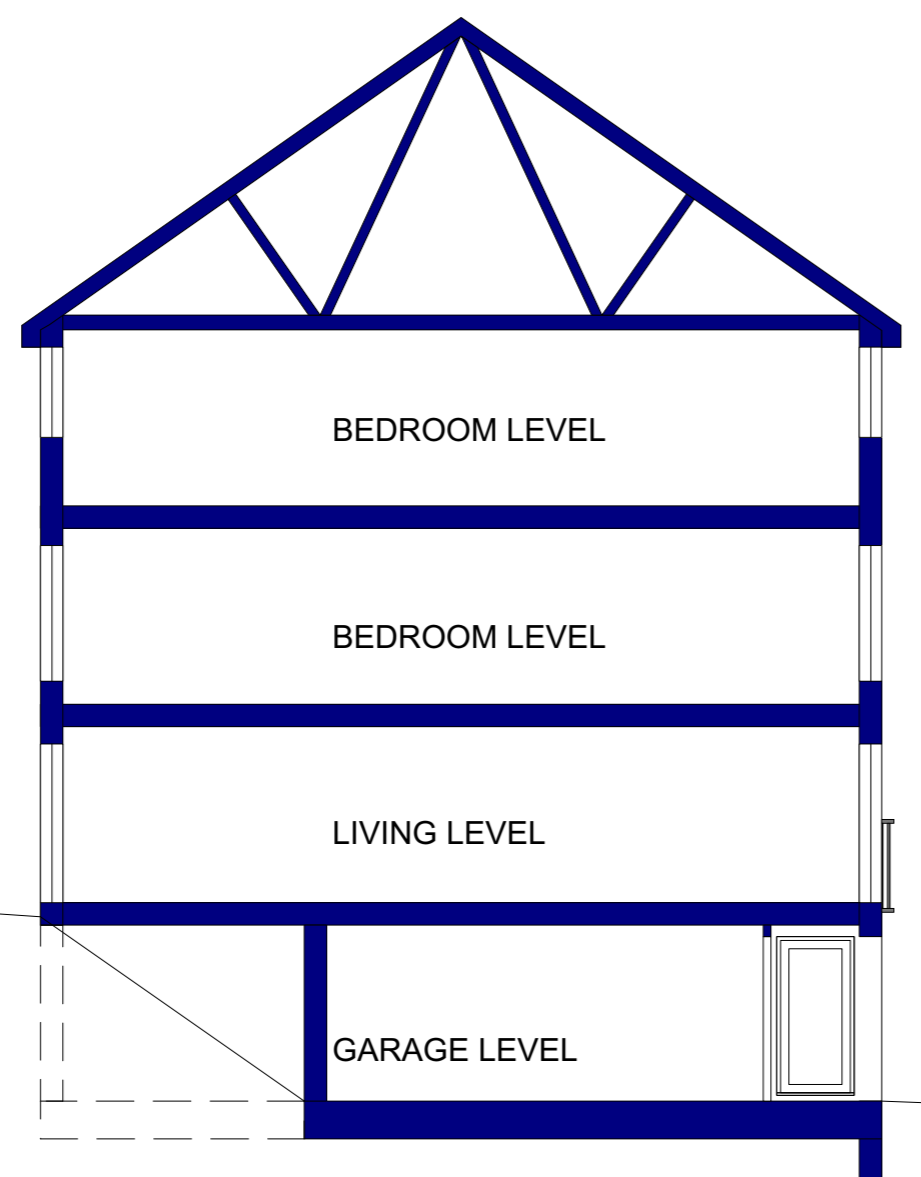

A-A @1:100

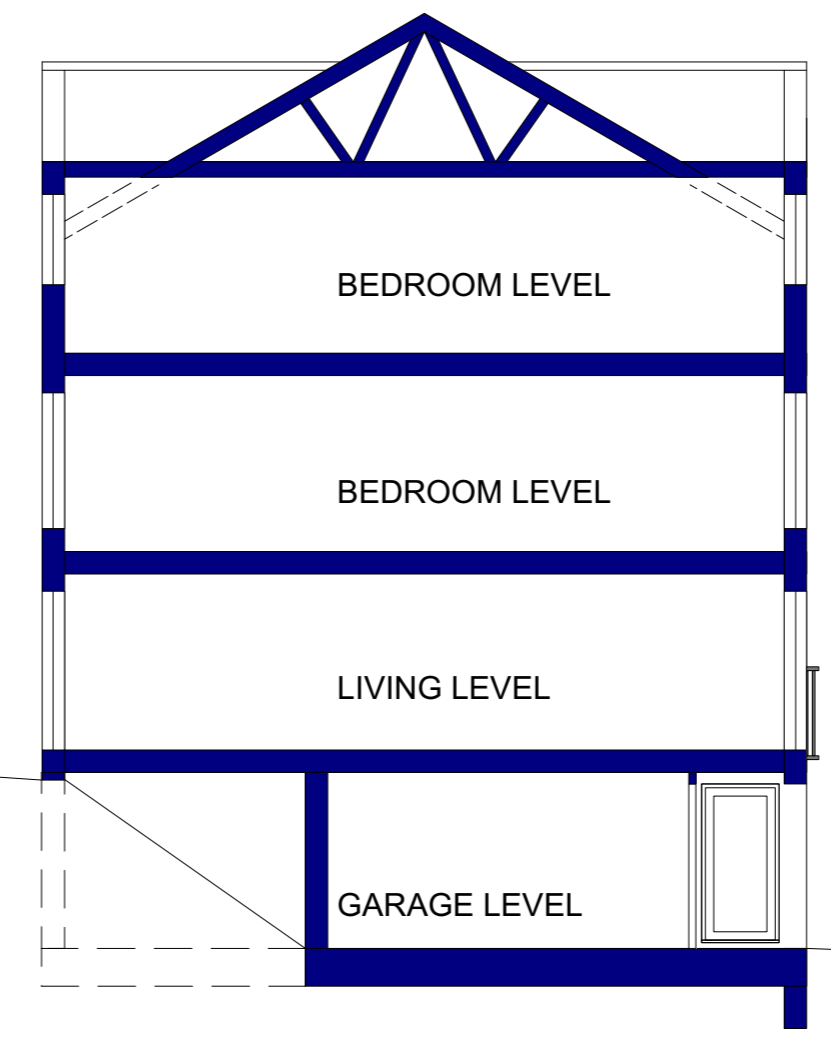

B-B @1:100

TOWN HOUSE SECTION - OUTLINES

Revisions
 0:00-00:00 First Issue



Project
 KIMBERLEY BREWERY REDEVELOPMENT
 HARDY STREET
 KIMBERLEY TOWN HOUSES
Drawing title
 OVERALL ELEVATIONS / SECTION

Drawn by	Checked by	Date
GB	GB	21-09-17

Job No.	Dwg. No.	Rev.
058	PL/TH/403	-