


**General Notes**

Do not scale off this drawing for construction purposes  
All dimensions and heights to be confirmed on site prior to commencement

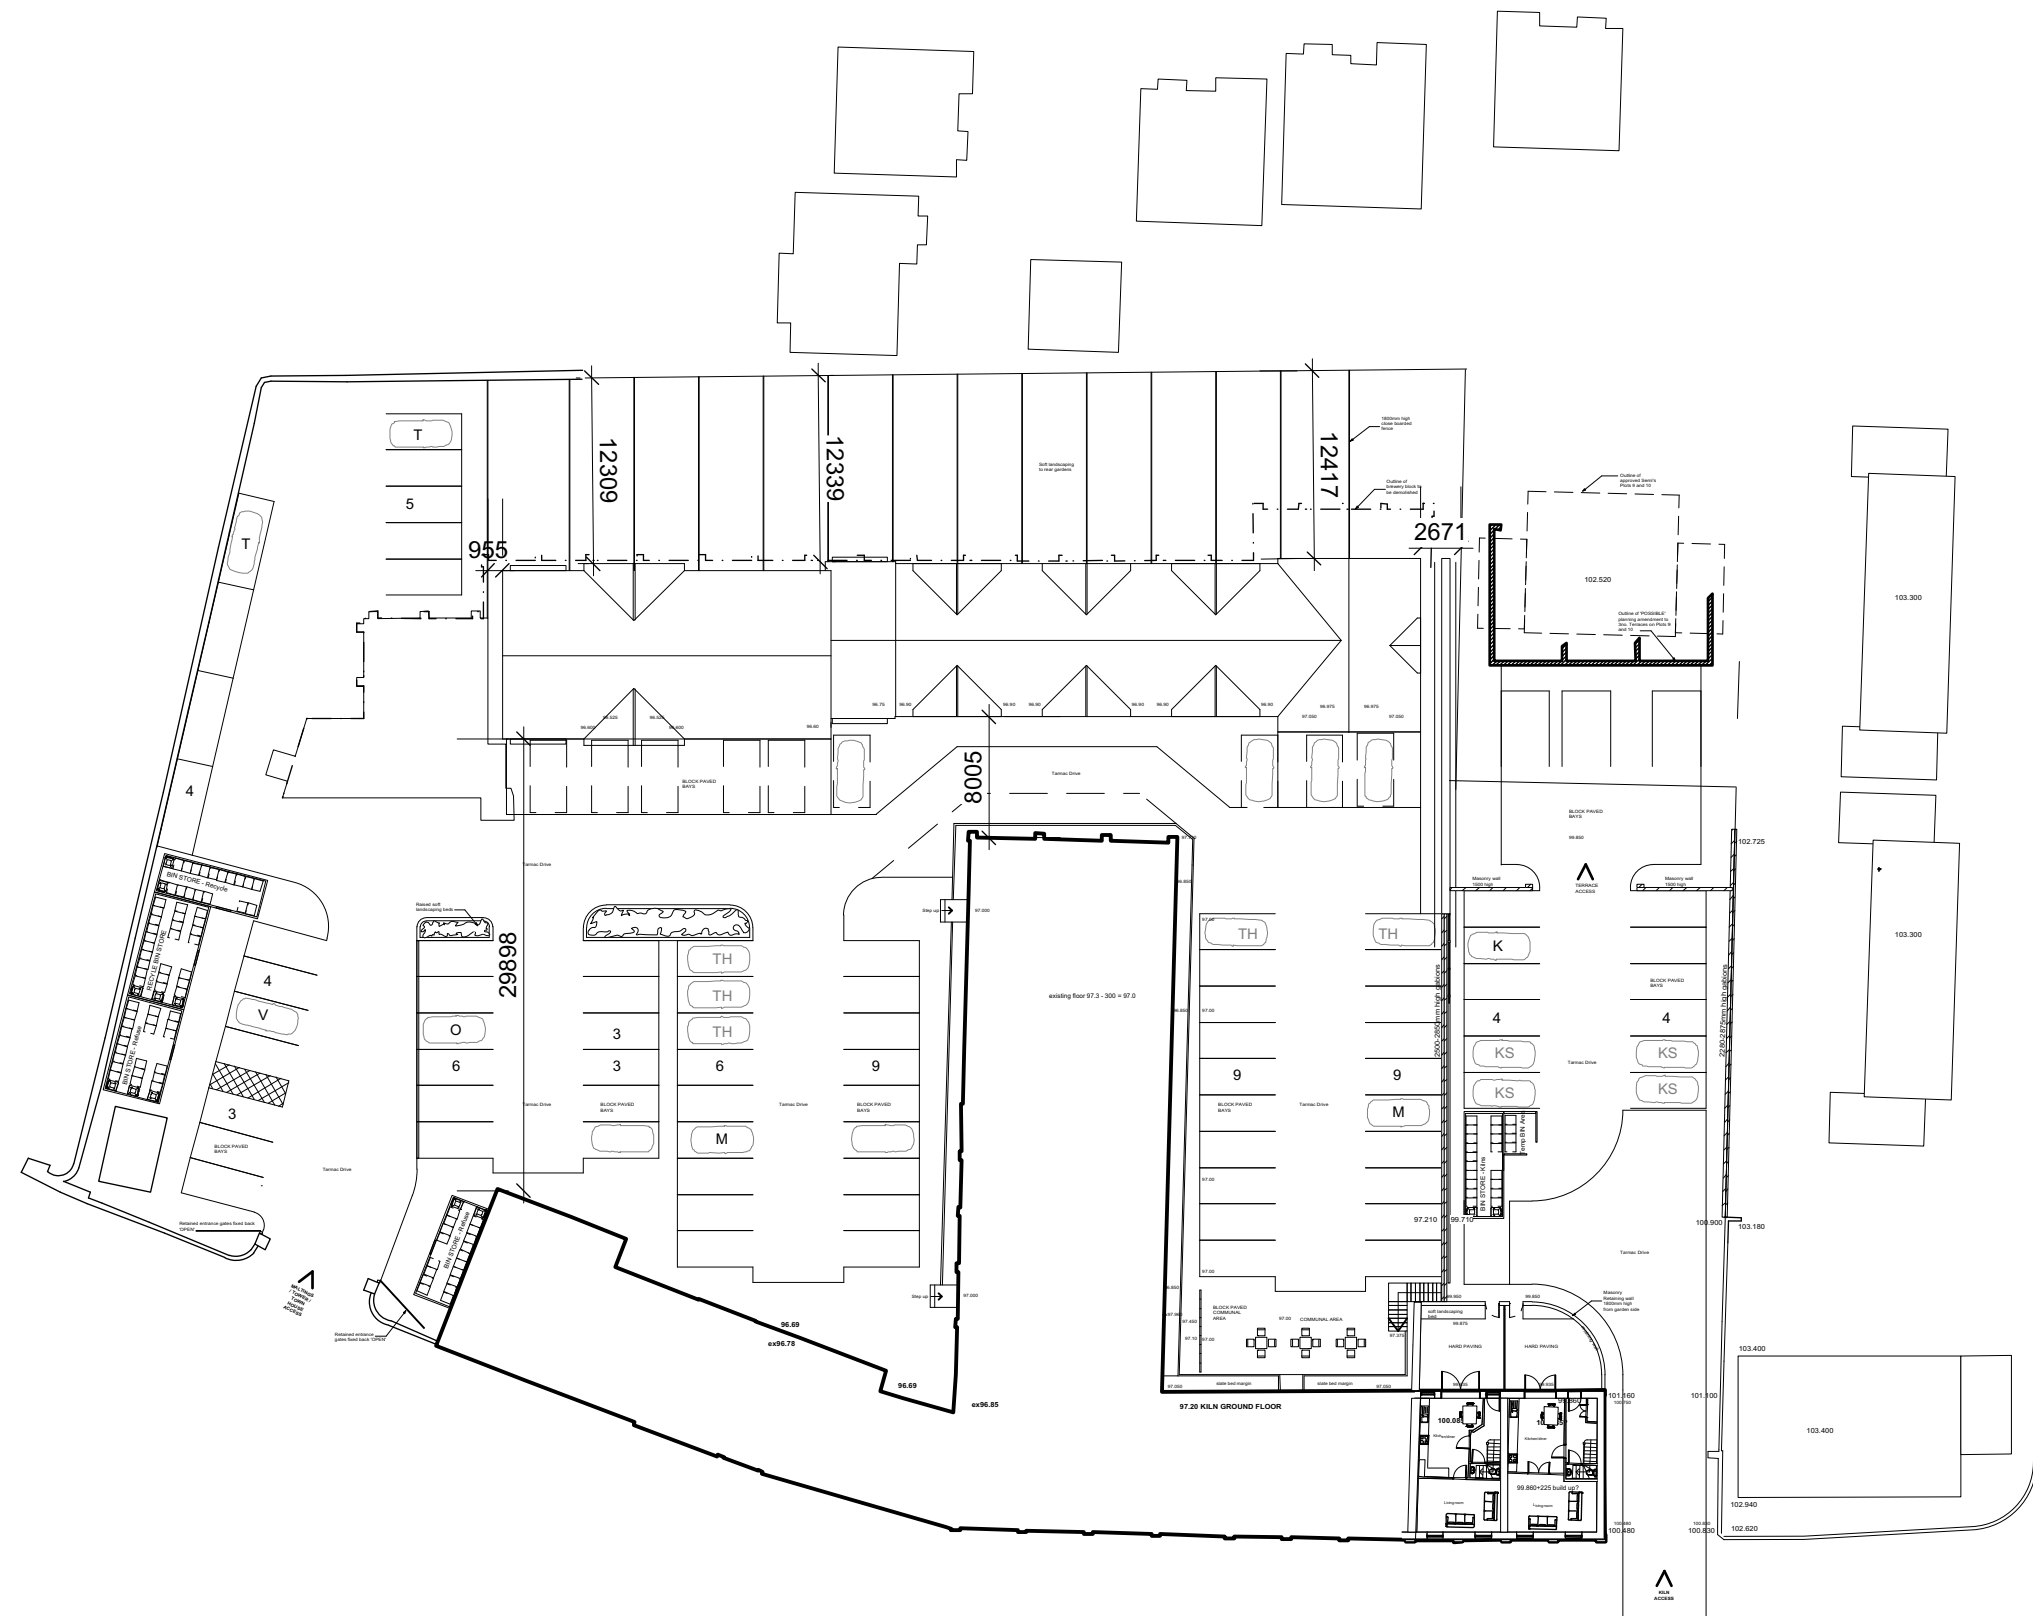

**PLANNING**

0: 11-10-17 First Issue  
Revisions



GALTEE HOUSE  
1 HEANOR ROAD ILKESTON DERBYSHIRE DE7 8DY  
T: 0115 944 6700 F: 0115 9446701 WWW: fairgrove.co.uk

**Project**  
**KIMBERLEY BREWERY**  
**REDEVELOPMENT**  
**HARDY STREET**  
**KIMBERLEY**  
**TOWN HOUSES**

**Drawing title**  
**PROPOSED BLOCK**  
**PLAN**

Preliminary	For Construction	As Built
Planning Issue	Building Plan Issue	Contract Issue

© The contents of this drawing may not be reproduced in whole or in part without the written permission of Fairgrove Homes Limited

Scale	Date	Drawn by	Checked by
1:500@A3	Oct17	gb	

Job No.	Dwg. No.	Rev.
058	PL/TH/404	0

BLOCK PLAN