
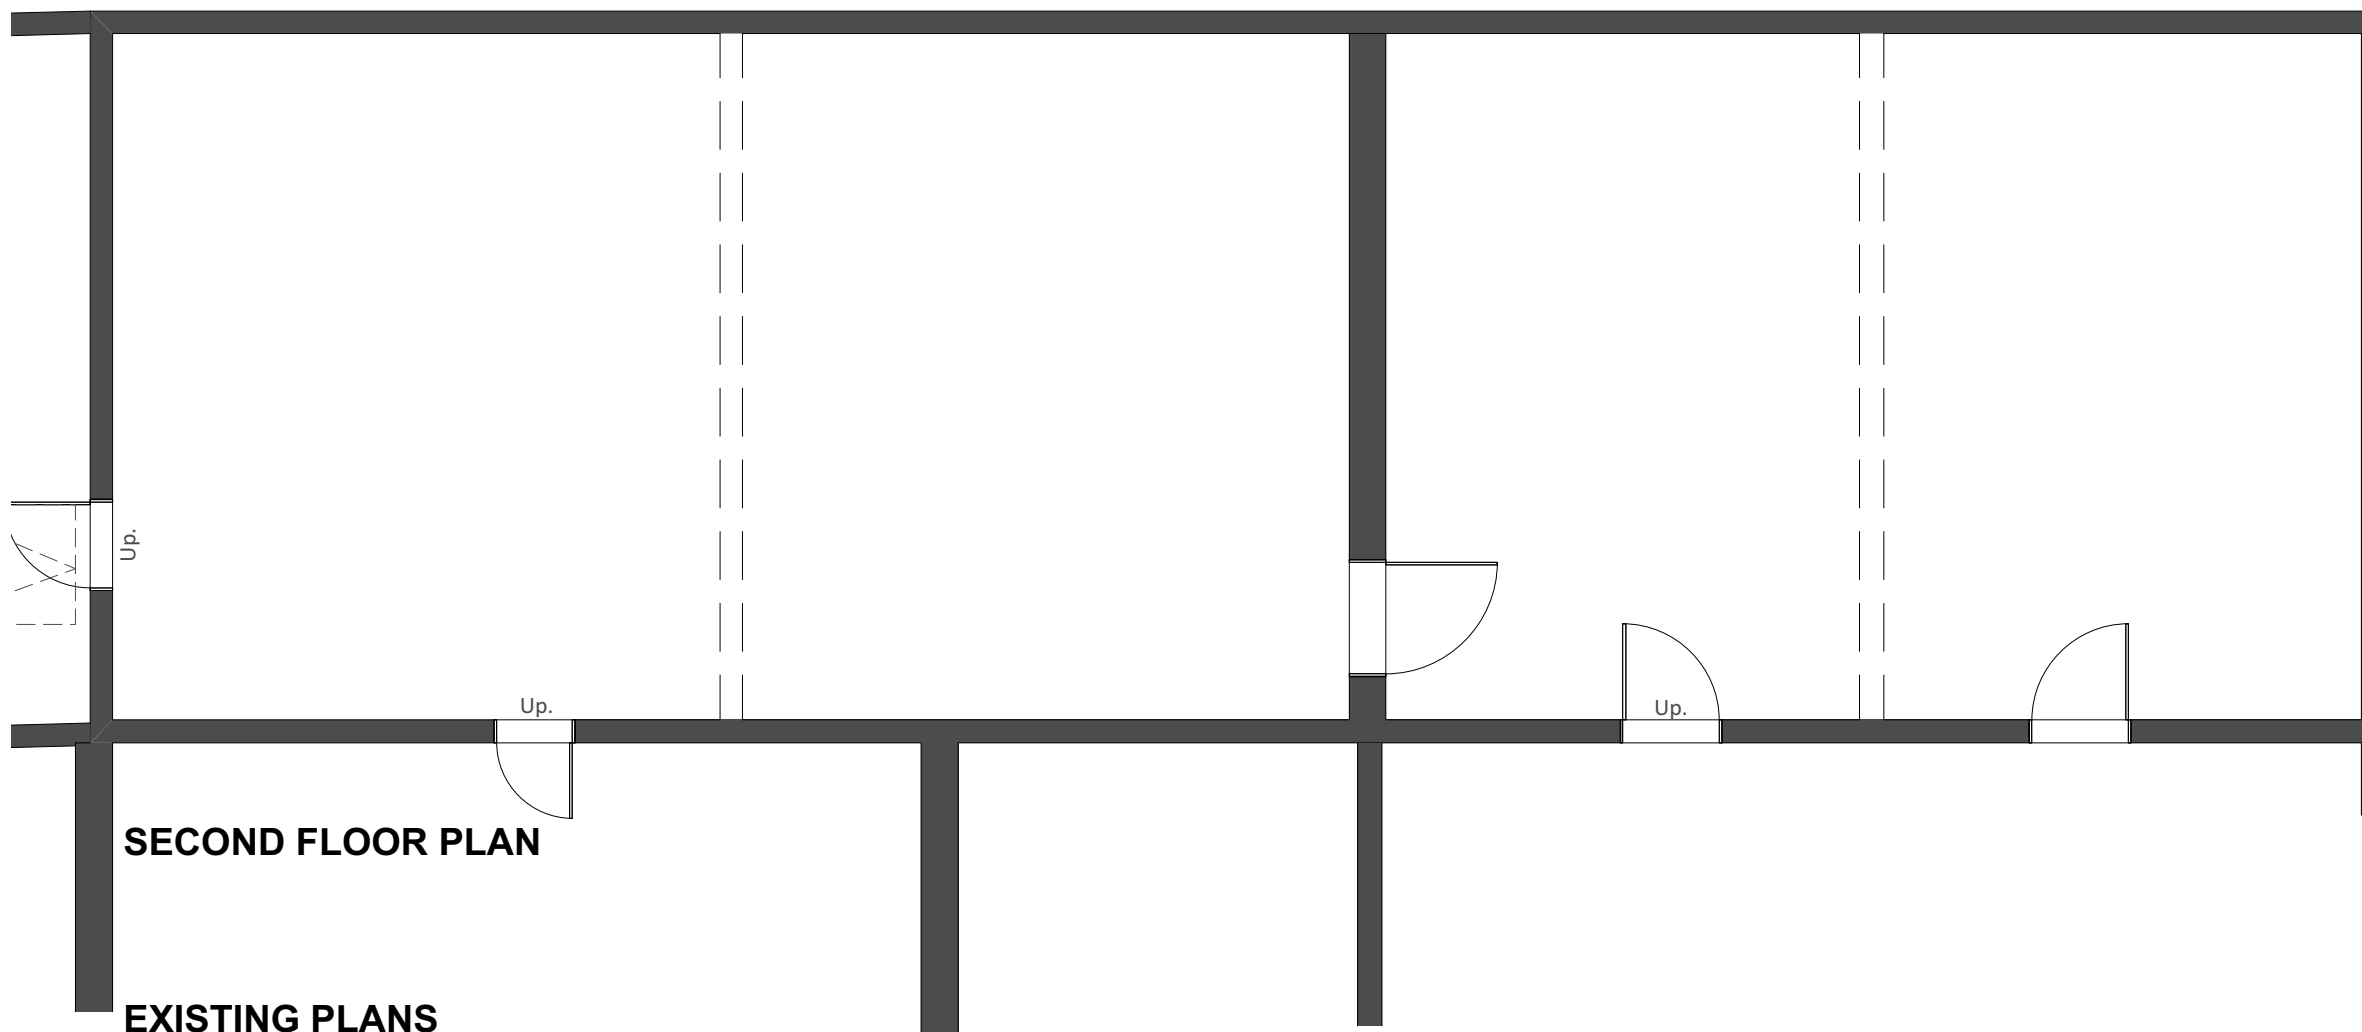


General Notes

Do not scale off this drawing for construction purposes
All dimensions and heights to be confirmed on site prior to commencement

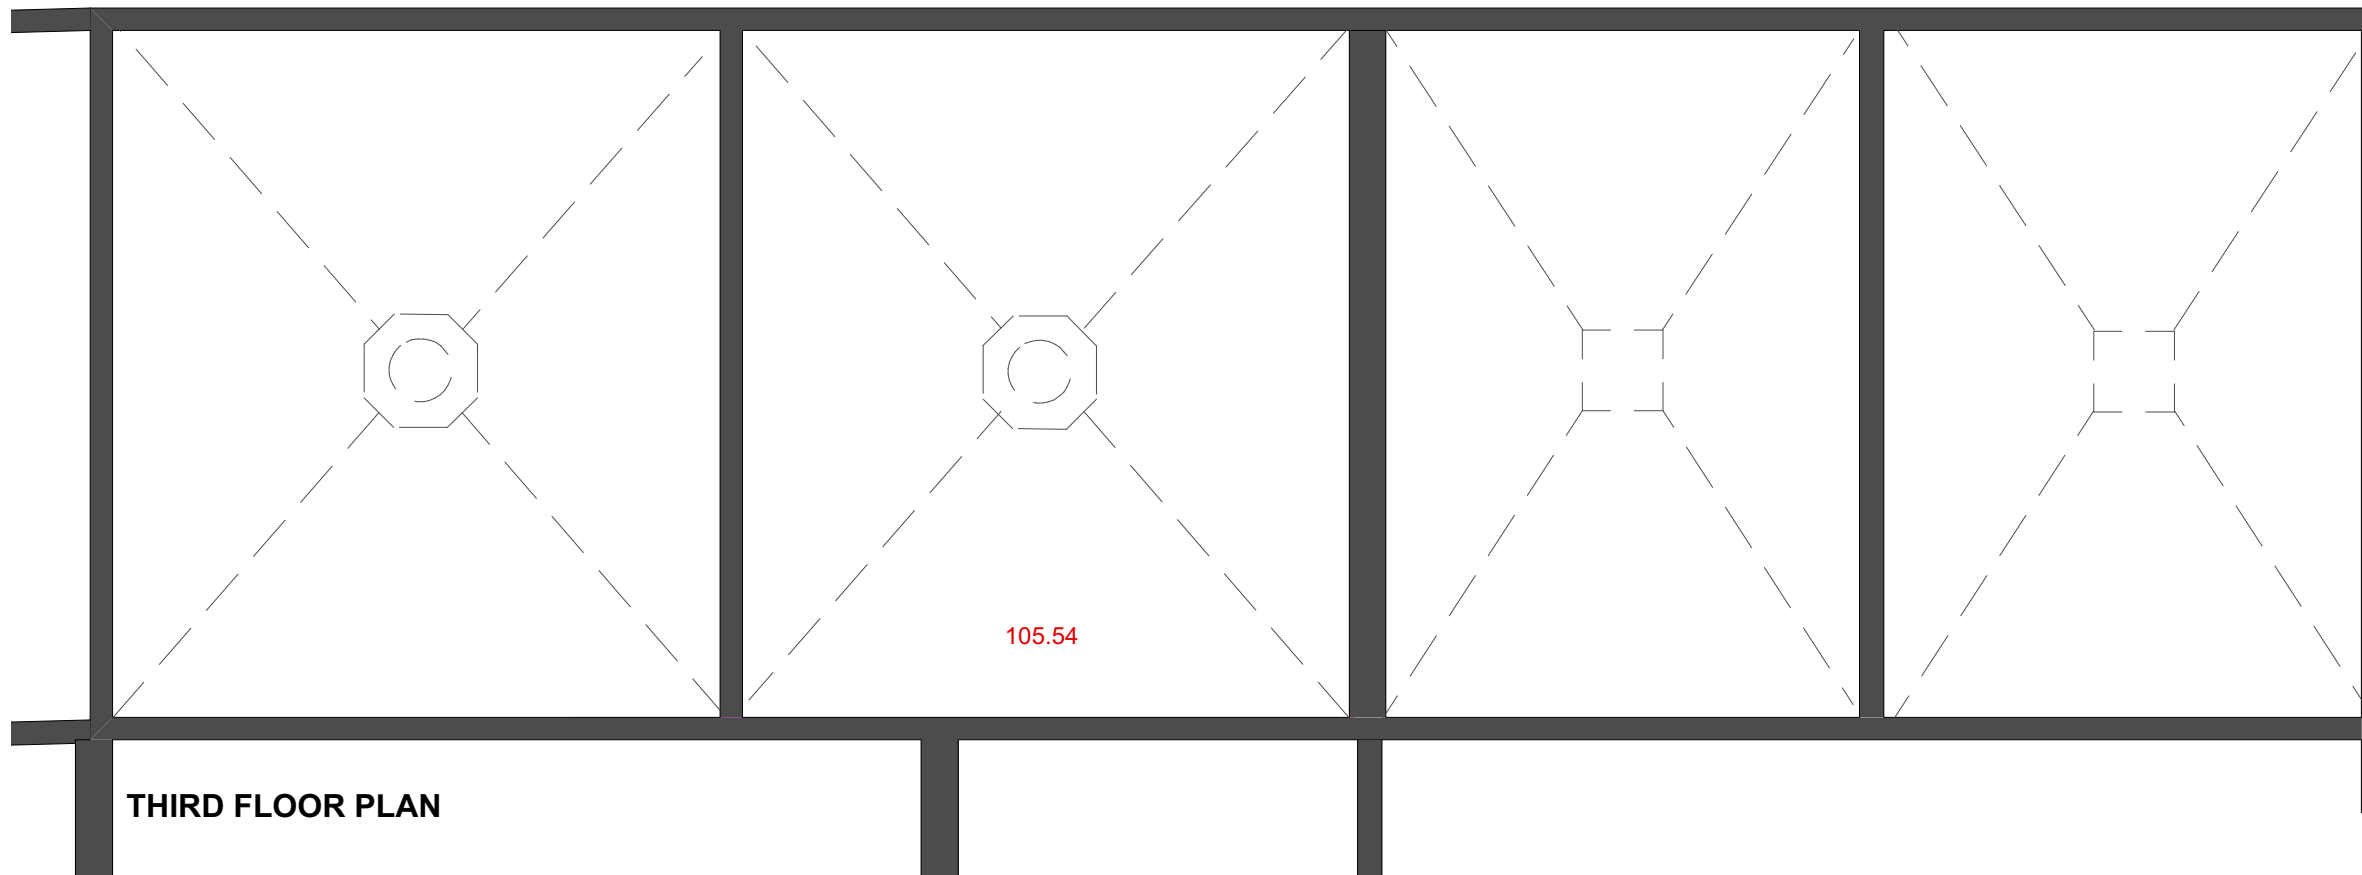

PLANNING

0: 15-09-17 First Issue
Revisions



GALTEE HOUSE
1 HEANOR ROAD ILKESTON DERBYSHIRE DE7 8DY
T: 0115 944 6700 F: 0115 9446701 WWW: fairgrove.co.uk

Project
**KIMBERLEY BREWERY
REDEVELOPMENT**
HARDY STREET, KIMBERLEY
THE KILNS

Drawing title
**EXISTING SECOND
AND THIRD FLOOR
PLANS**

<input type="checkbox"/> Preliminary	<input type="checkbox"/> For Construction	<input type="checkbox"/> As Built
<input checked="" type="checkbox"/> Planning Issue	<input type="checkbox"/> Building Reg. Issue	<input type="checkbox"/> Contract Issue

© The contents of this drawing may not be reproduced in whole or in part without the written permission of Fairgrove Homes Limited

Scale	Date	Drawn by	Checked by
1:100@A3	SEPT17	CS	

Job No.	Dwg. No.	Rev.
058	PL/K/202	0