



General Notes

Do not scale off this drawing for construction purposes
 All dimensions and heights to be confirmed on site prior to commencement

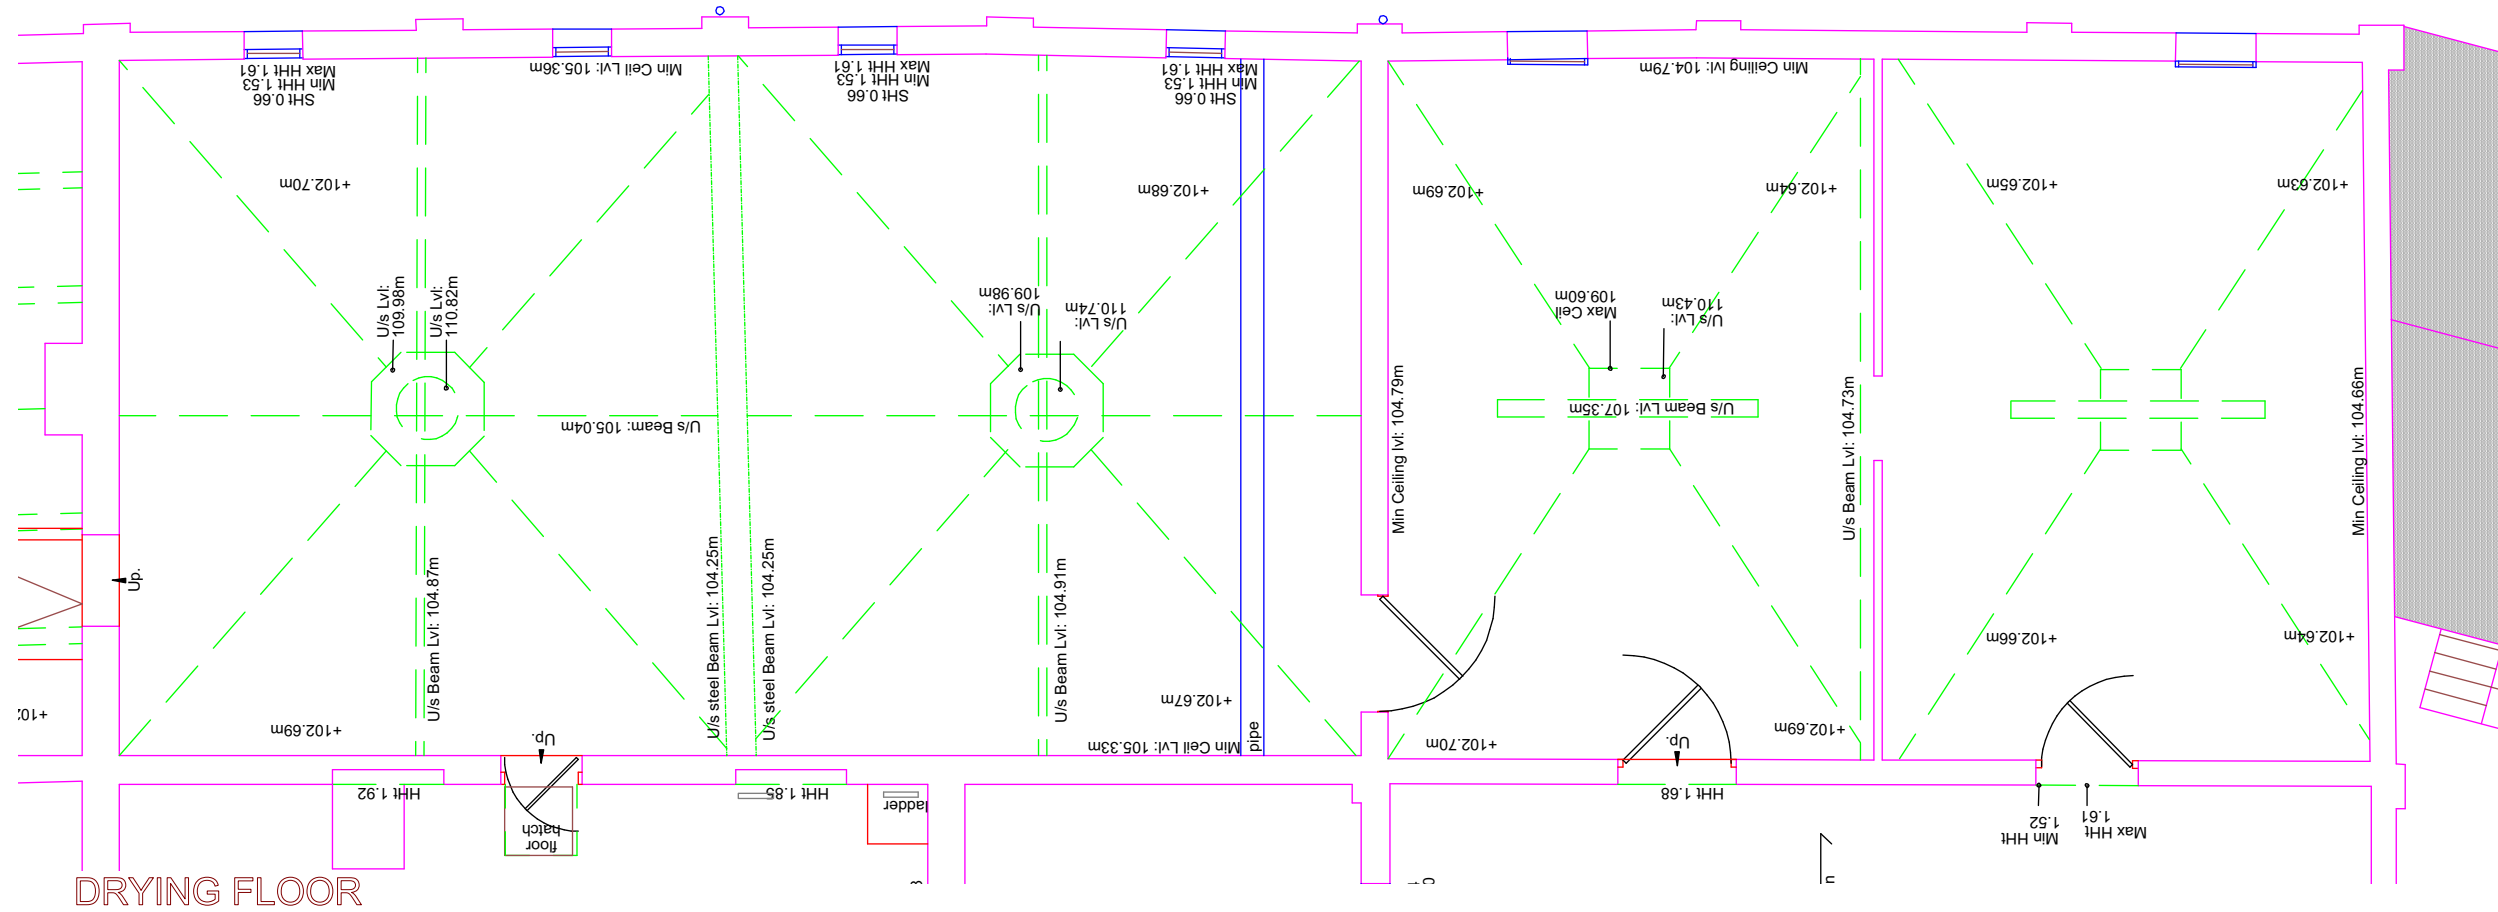

DRYING FLOOR

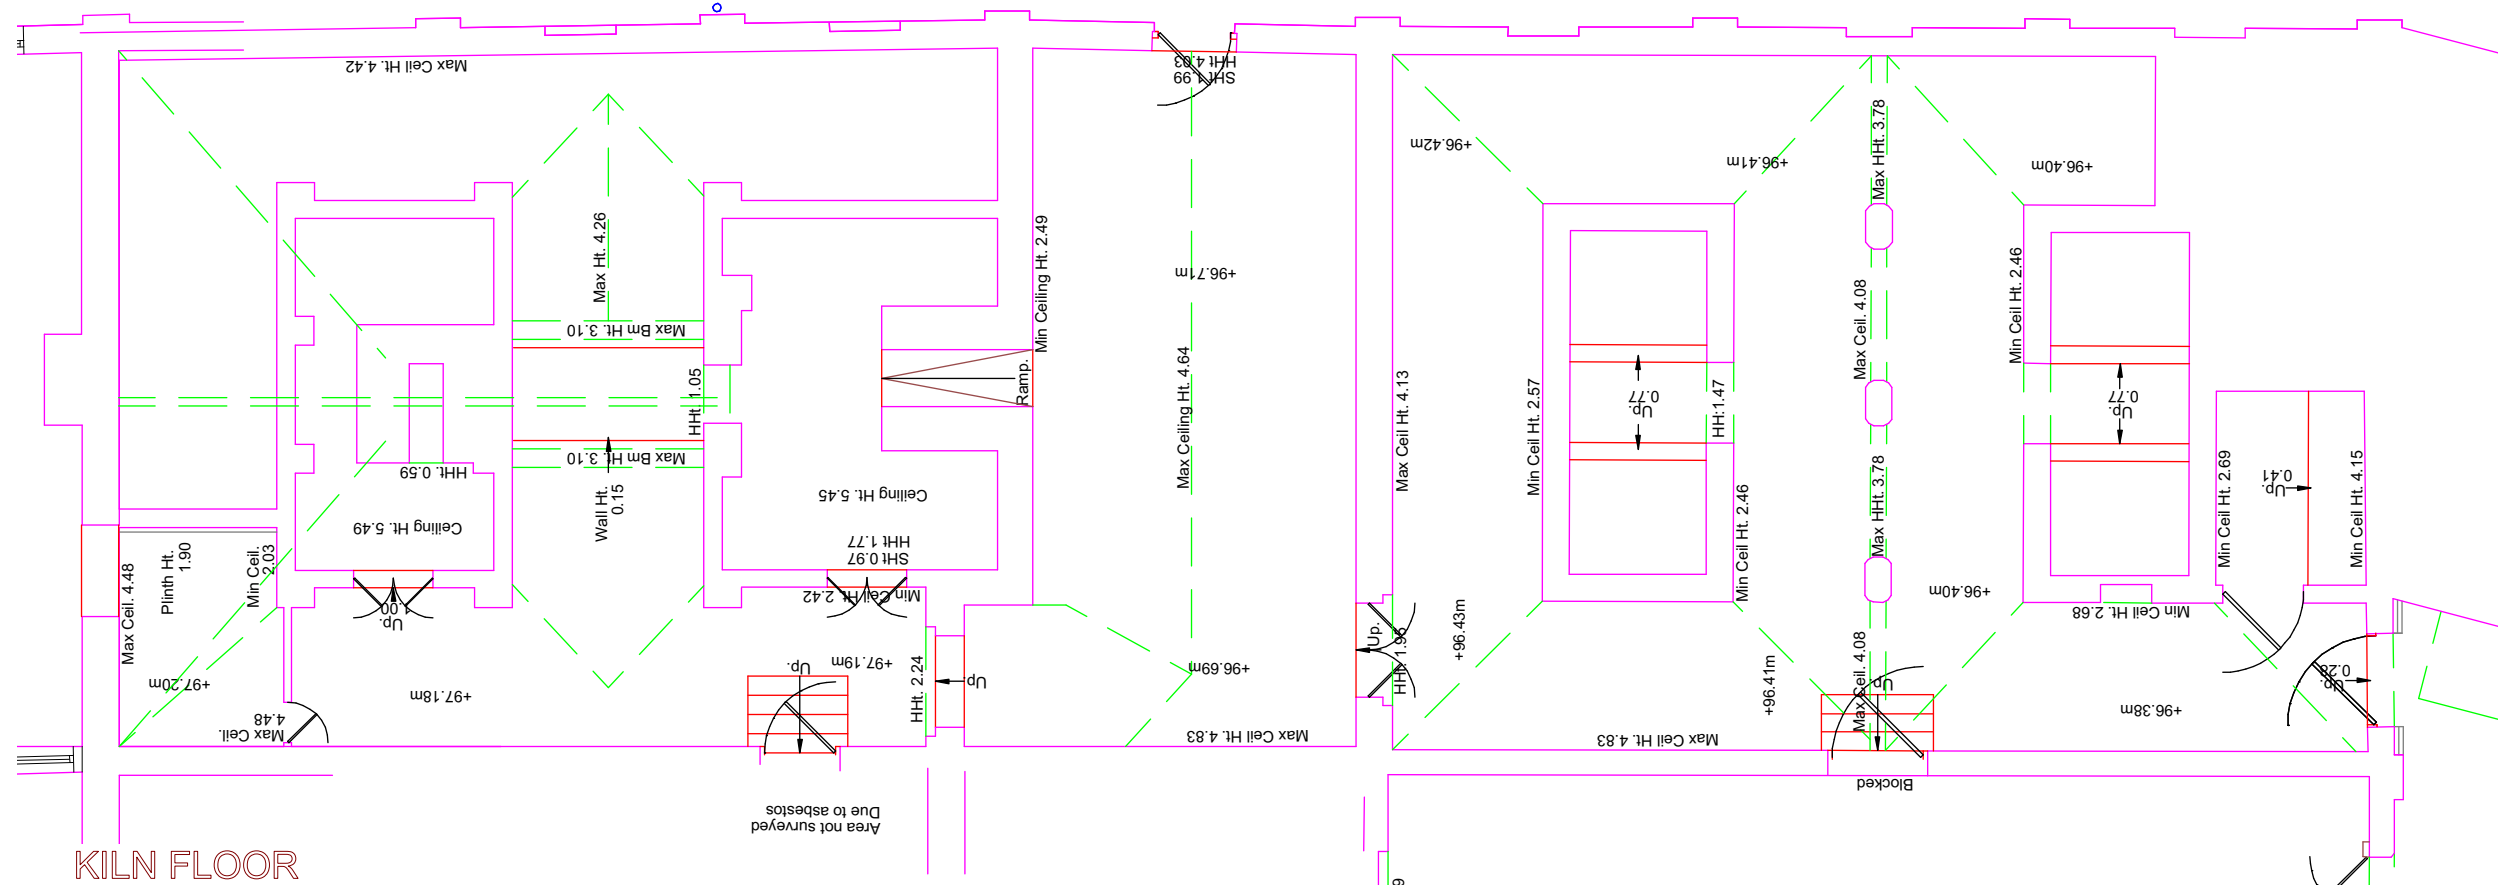

KILN FLOOR

PLANNING

0: 20-02-18 First Issue
 Revisions



GALTEE HOUSE
 1 HEANOR ROAD ILKESTON DERBYSHIRE DE7 8DY
 T: 0115 944 6700 F: 0115 9446701 WWW: fairgrove.co.uk

Project
KIMBERLEY BREWERY
REDEVELOPMENT
 HARDY STREET, KIMBERLEY
THE KILNS

Drawing title
DETAILED KILN FLOOR
PLAN

AS house type layout drawn	OPP house type layout drawn
Preliminary	For Construction
Planning Issue	Building Prog. Issue
	Contract Issue

© The contents of this drawing may not be reproduced in whole or in part without the written permission of Fairgrove Homes Limited

Scale	Date	Drawn by	Checked by
1:100@A3	FEB18	gb	

Job No.	Dwg. No.	Rev.
058	PL/K/208	0