


General Notes

Do not scale off this drawing for construction purposes
 All dimensions and heights to be confirmed on site prior to commencement

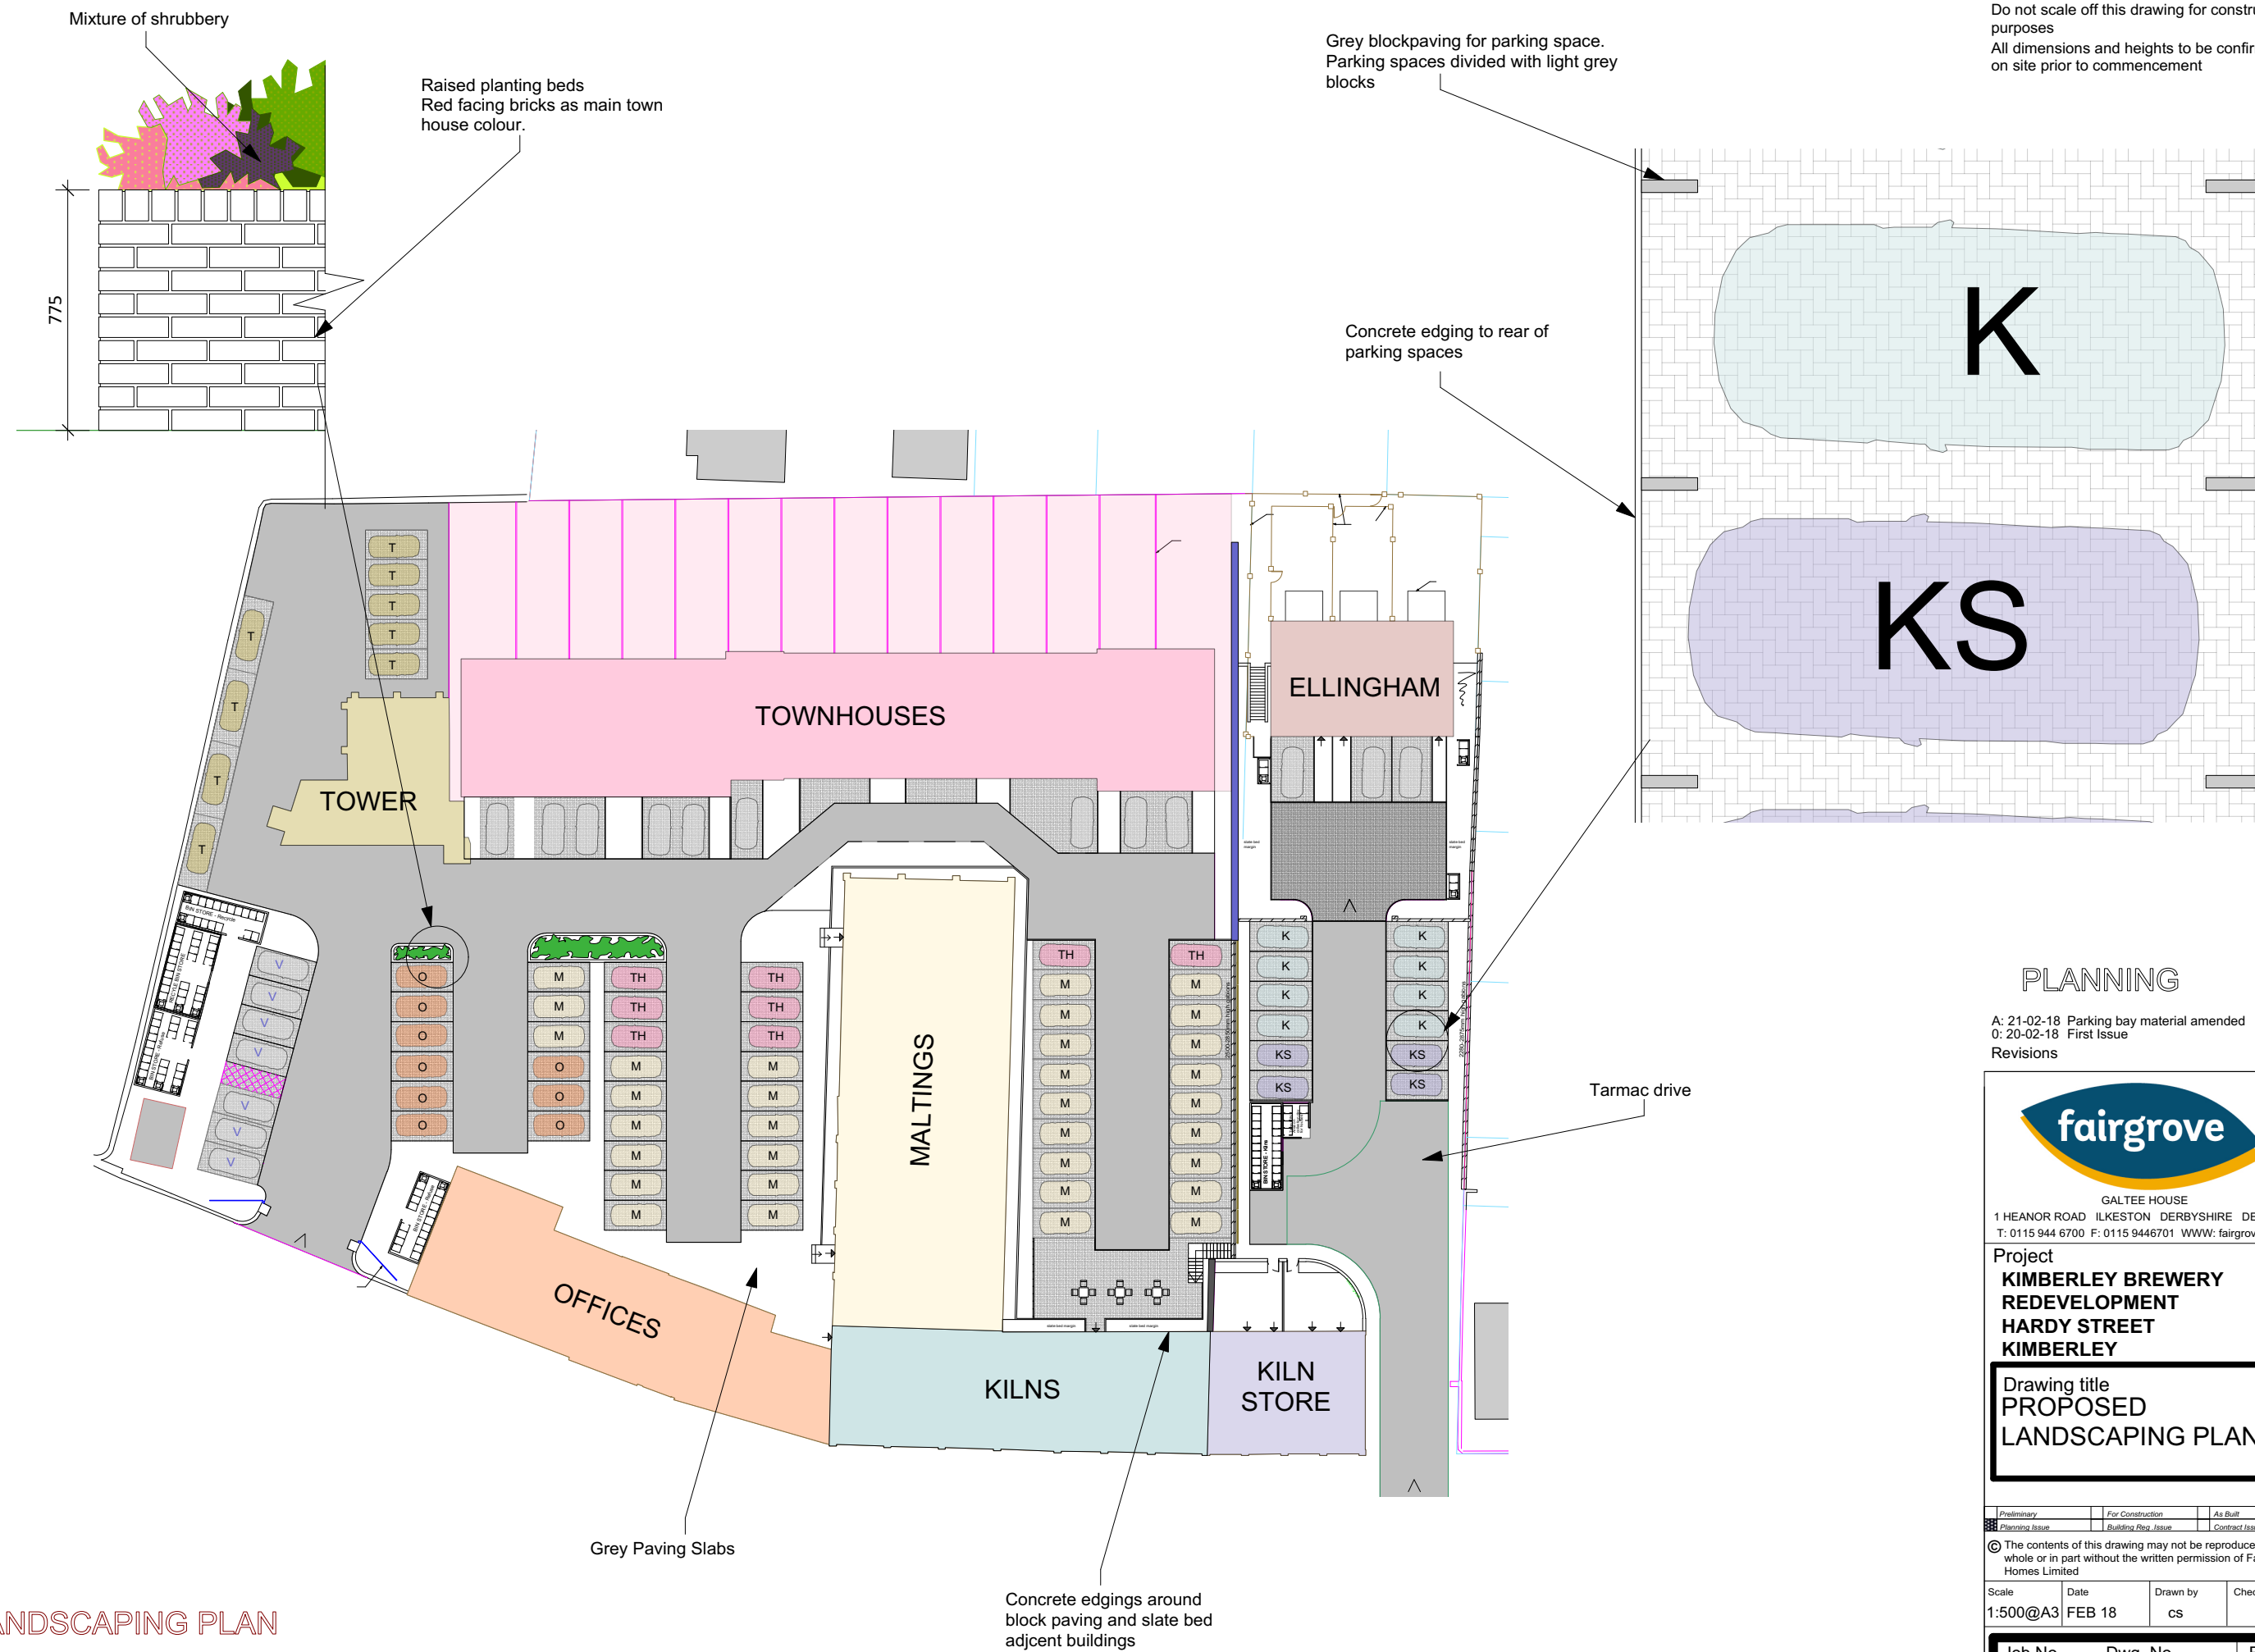

PLANNING

A: 21-02-18 Parking bay material amended
 0: 20-02-18 First Issue
 Revisions



GALTEE HOUSE
 1 HEANOR ROAD ILKESTON DERBYSHIRE DE7 8DY
 T: 0115 944 6700 F: 0115 9446701 WWW: fairgrove.co.uk

Project
**KIMBERLEY BREWERY
 REDEVELOPMENT
 HARDY STREET
 KIMBERLEY**

Drawing title
**PROPOSED
 LANDSCAPING PLAN**

Preliminary	For Construction	As Built
Planning Issue	Building Reg. Issue	Contract Issue

© The contents of this drawing may not be reproduced in whole or in part without the written permission of Fairgrove Homes Limited

Scale	Date	Drawn by	Checked by
1:500@A3	FEB 18	CS	

Job No.	Dwg. No.	Rev.
058	PL/00/12	A

©copyright

LANDSCAPING PLAN