


LANDSCAPING SCHEDULE

PLANTING SCHEDULE AREA A	PLANTING SCHEDULE AREA E
BOTANICAL NAME	BOTANICAL NAME
Ceanothus repens Hebe Red Edge Euonymus 'Emerald and Gold' Phormium Yellow Wave Spiraea 'Goldflame' Vinca minor	Phormium Yellow Wave Hypericum 'Hidcote' Spiraea 'Goldflame'
PLANTING SCHEDULE AREA B	PLANTING SCHEDULE AREA F
BOTANICAL NAME	BOTANICAL NAME
Spiraea 'Goldflame' Hypericum 'Hidcote' Ceanothus repens Euonymus 'Emerald and Gold'	Phormium Dazzler Phormium Yellow Wave Cornus Midwinter Fire Hebe Red Edge
PLANTING SCHEDULE AREA C	PLANTING SCHEDULE TREES
BOTANICAL NAME	BOTANICAL NAME
Phormium Yellow Wave Cornus Midwinter Fire Spiraea 'Goldflame' Euonymus 'Emerald and Gold'	Carpinus Betulus CB Betula jacquemontii BJM
PLANTING SCHEDULE AREA D	
BOTANICAL NAME	
Euonymus 'Emerald and Gold' Cotoneaster franchetii Lonicera Maygreen Euonymus Emerald Gaiety	

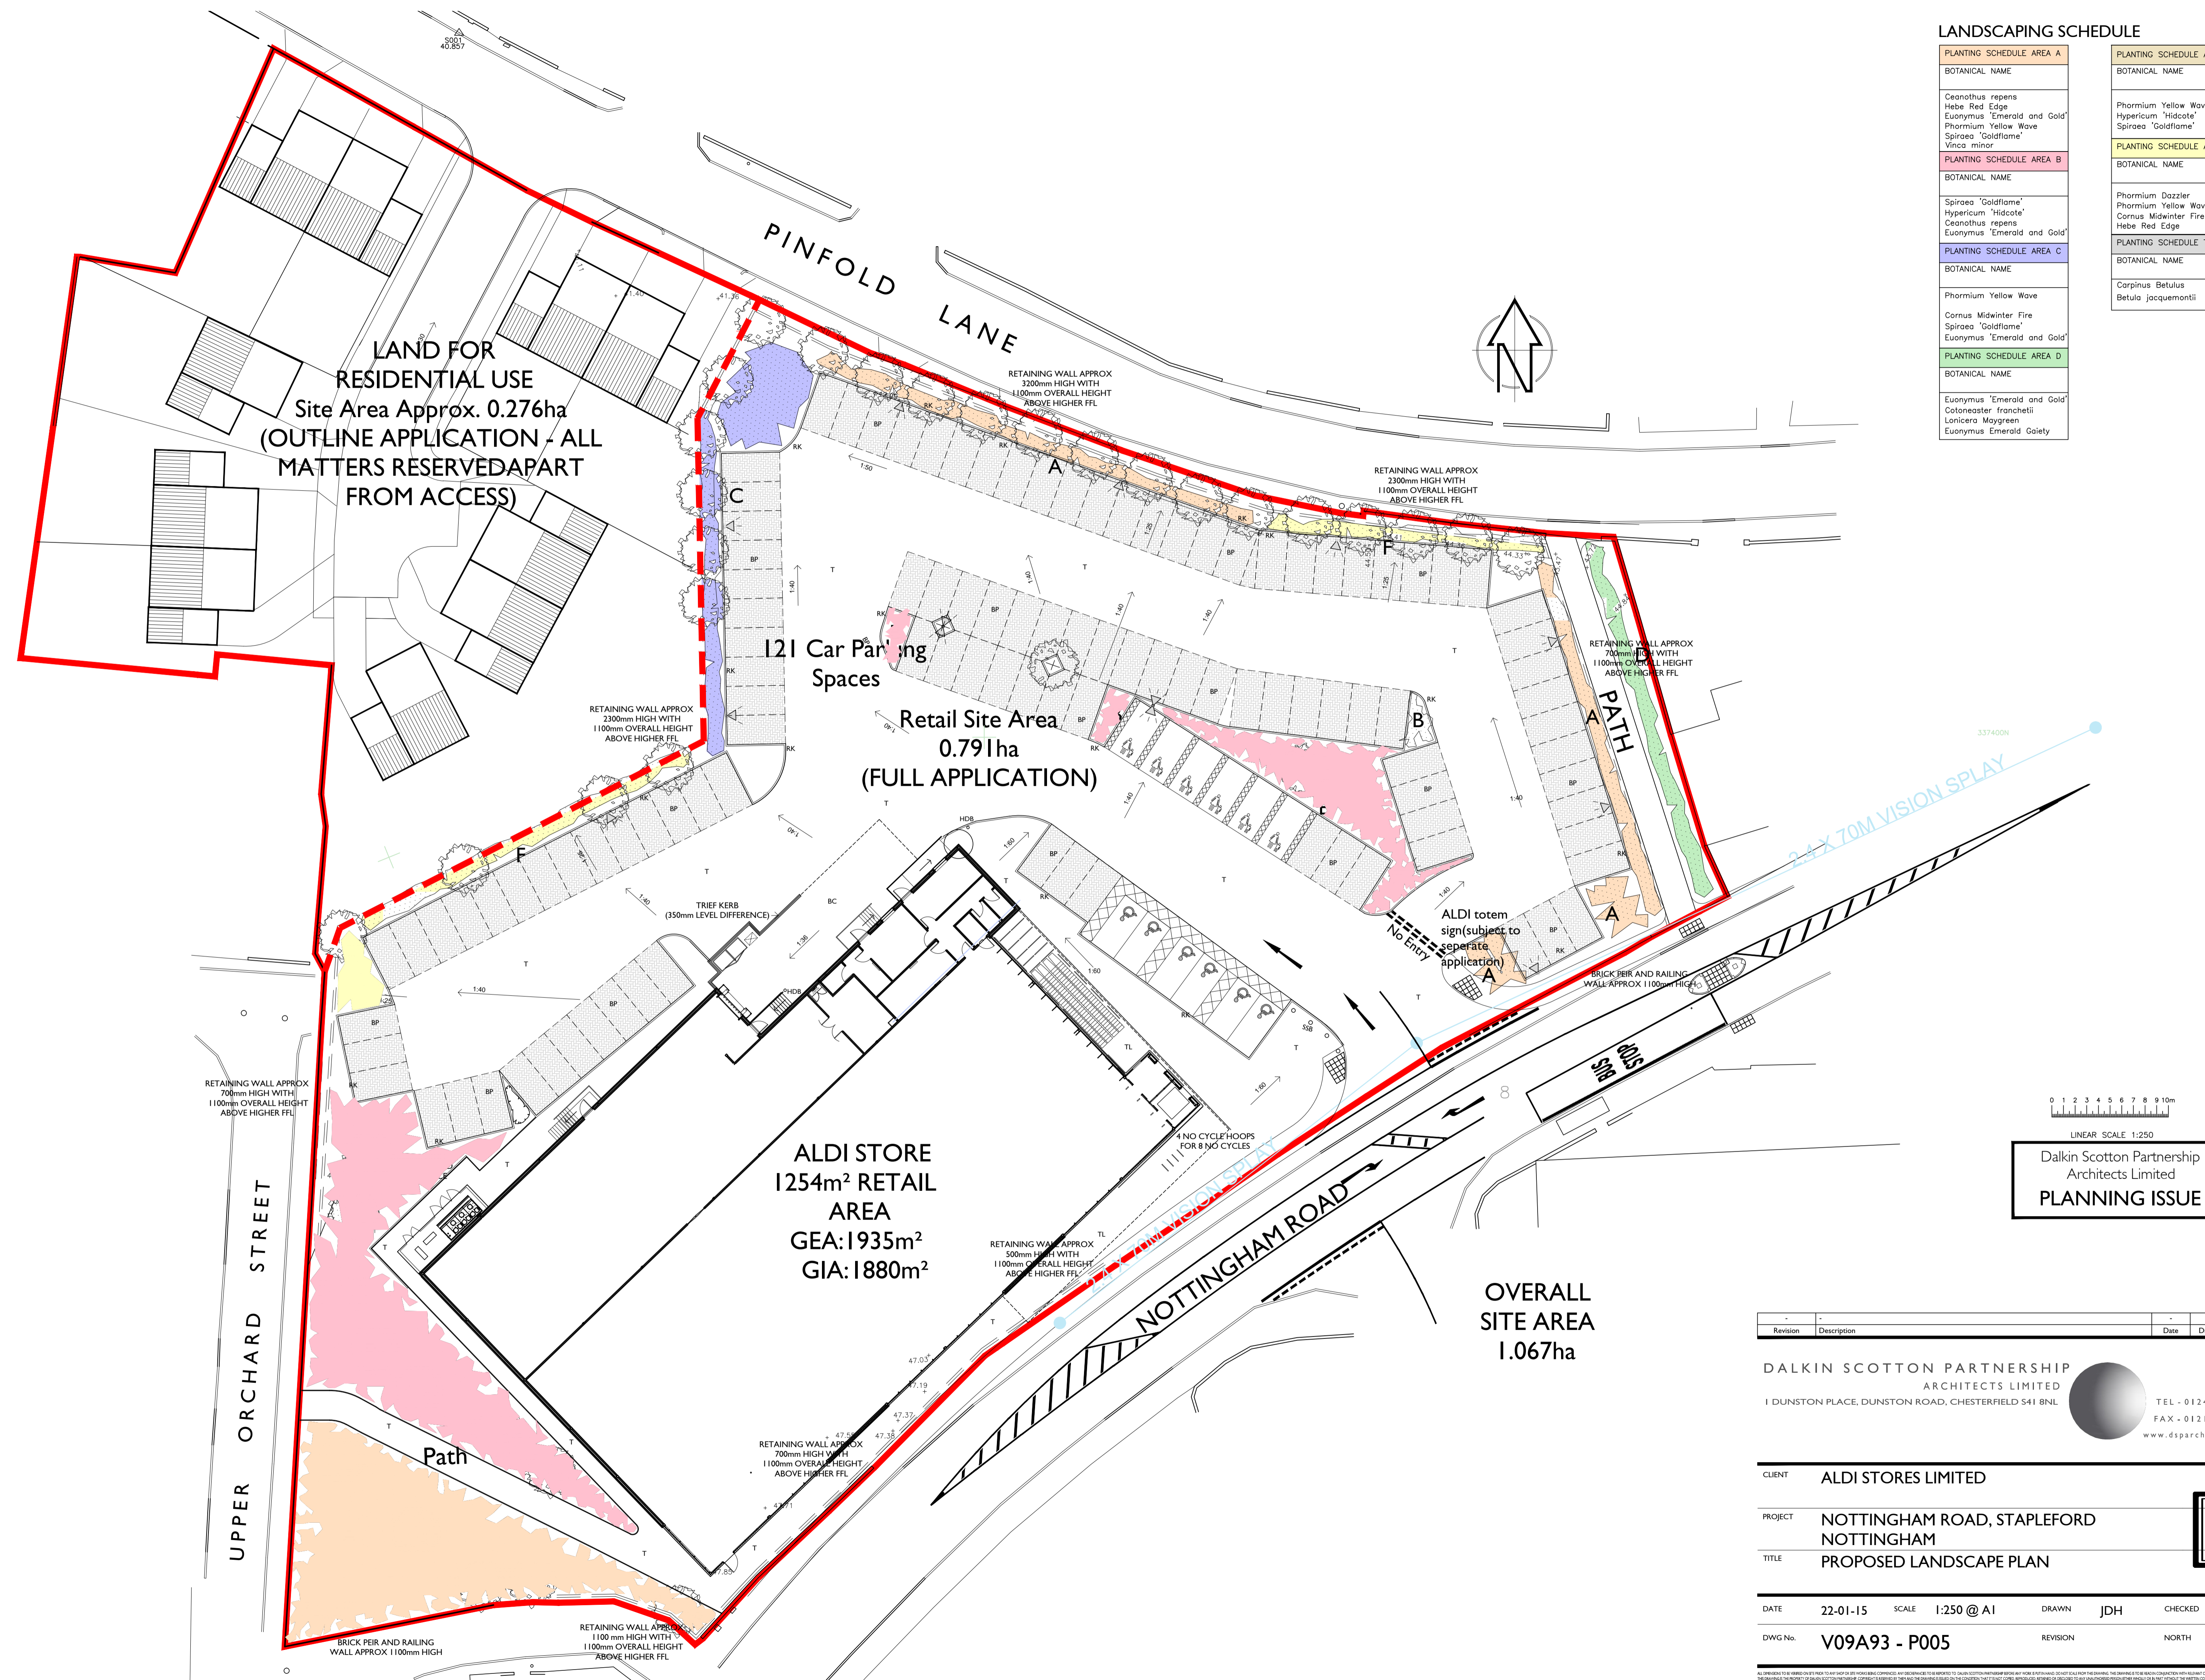

Dalkin Scotton Partnership
Architects Limited
PLANNING ISSUE

Revision	Description	Date	Drawn	Checked

DALKIN SCOTTON PARTNERSHIP ARCHITECTS LIMITED
1 DUNSTON PLACE, DUNSTON ROAD, CHESTERFIELD S41 8NL
TEL - 01246 389 860
FAX - 0121 747 1944
www.dsparchitects.com

CLIENT	ALDI STORES LIMITED						
PROJECT	NOTTINGHAM ROAD, STAPLEFORD NOTTINGHAM						
TITLE	PROPOSED LANDSCAPE PLAN						
DATE	22-01-15	SCALE	1:250 @ A1	DRAWN	JDH	CHECKED	DCM
DWG No.	V09A93 - P005		REVISION	NORTH			

ALL RIGHTS RESERVED BY THE CLIENT. THIS PLAN IS THE PROPERTY OF DALKIN SCOTTON PARTNERSHIP ARCHITECTS LIMITED. NO PART OF THIS PLAN IS TO BE REPRODUCED OR TRANSMITTED IN ANY FORM OR BY ANY MEANS, ELECTRONIC OR MECHANICAL, INCLUDING PHOTOCOPYING, RECORDING, OR BY ANY INFORMATION STORAGE AND RETRIEVAL SYSTEM, WITHOUT THE WRITTEN CONSENT OF DALKIN SCOTTON PARTNERSHIP ARCHITECTS LIMITED.