

3653
BEESTON




Project: TESCO STORE
STATION ROAD
BEESTON

Project No: 3653 / C02
Drawing No: J

Scale: 1:250 @ A1
Date: JAN 2008

SMITH & SMALLEY ARCHITECTS
1st Floor
26
2017
101 SPX
TEL: 44 (0)423 531 100
WWW.SMITHSMALLEY.CO.UK
Email: adm@smithsmalley.co.uk

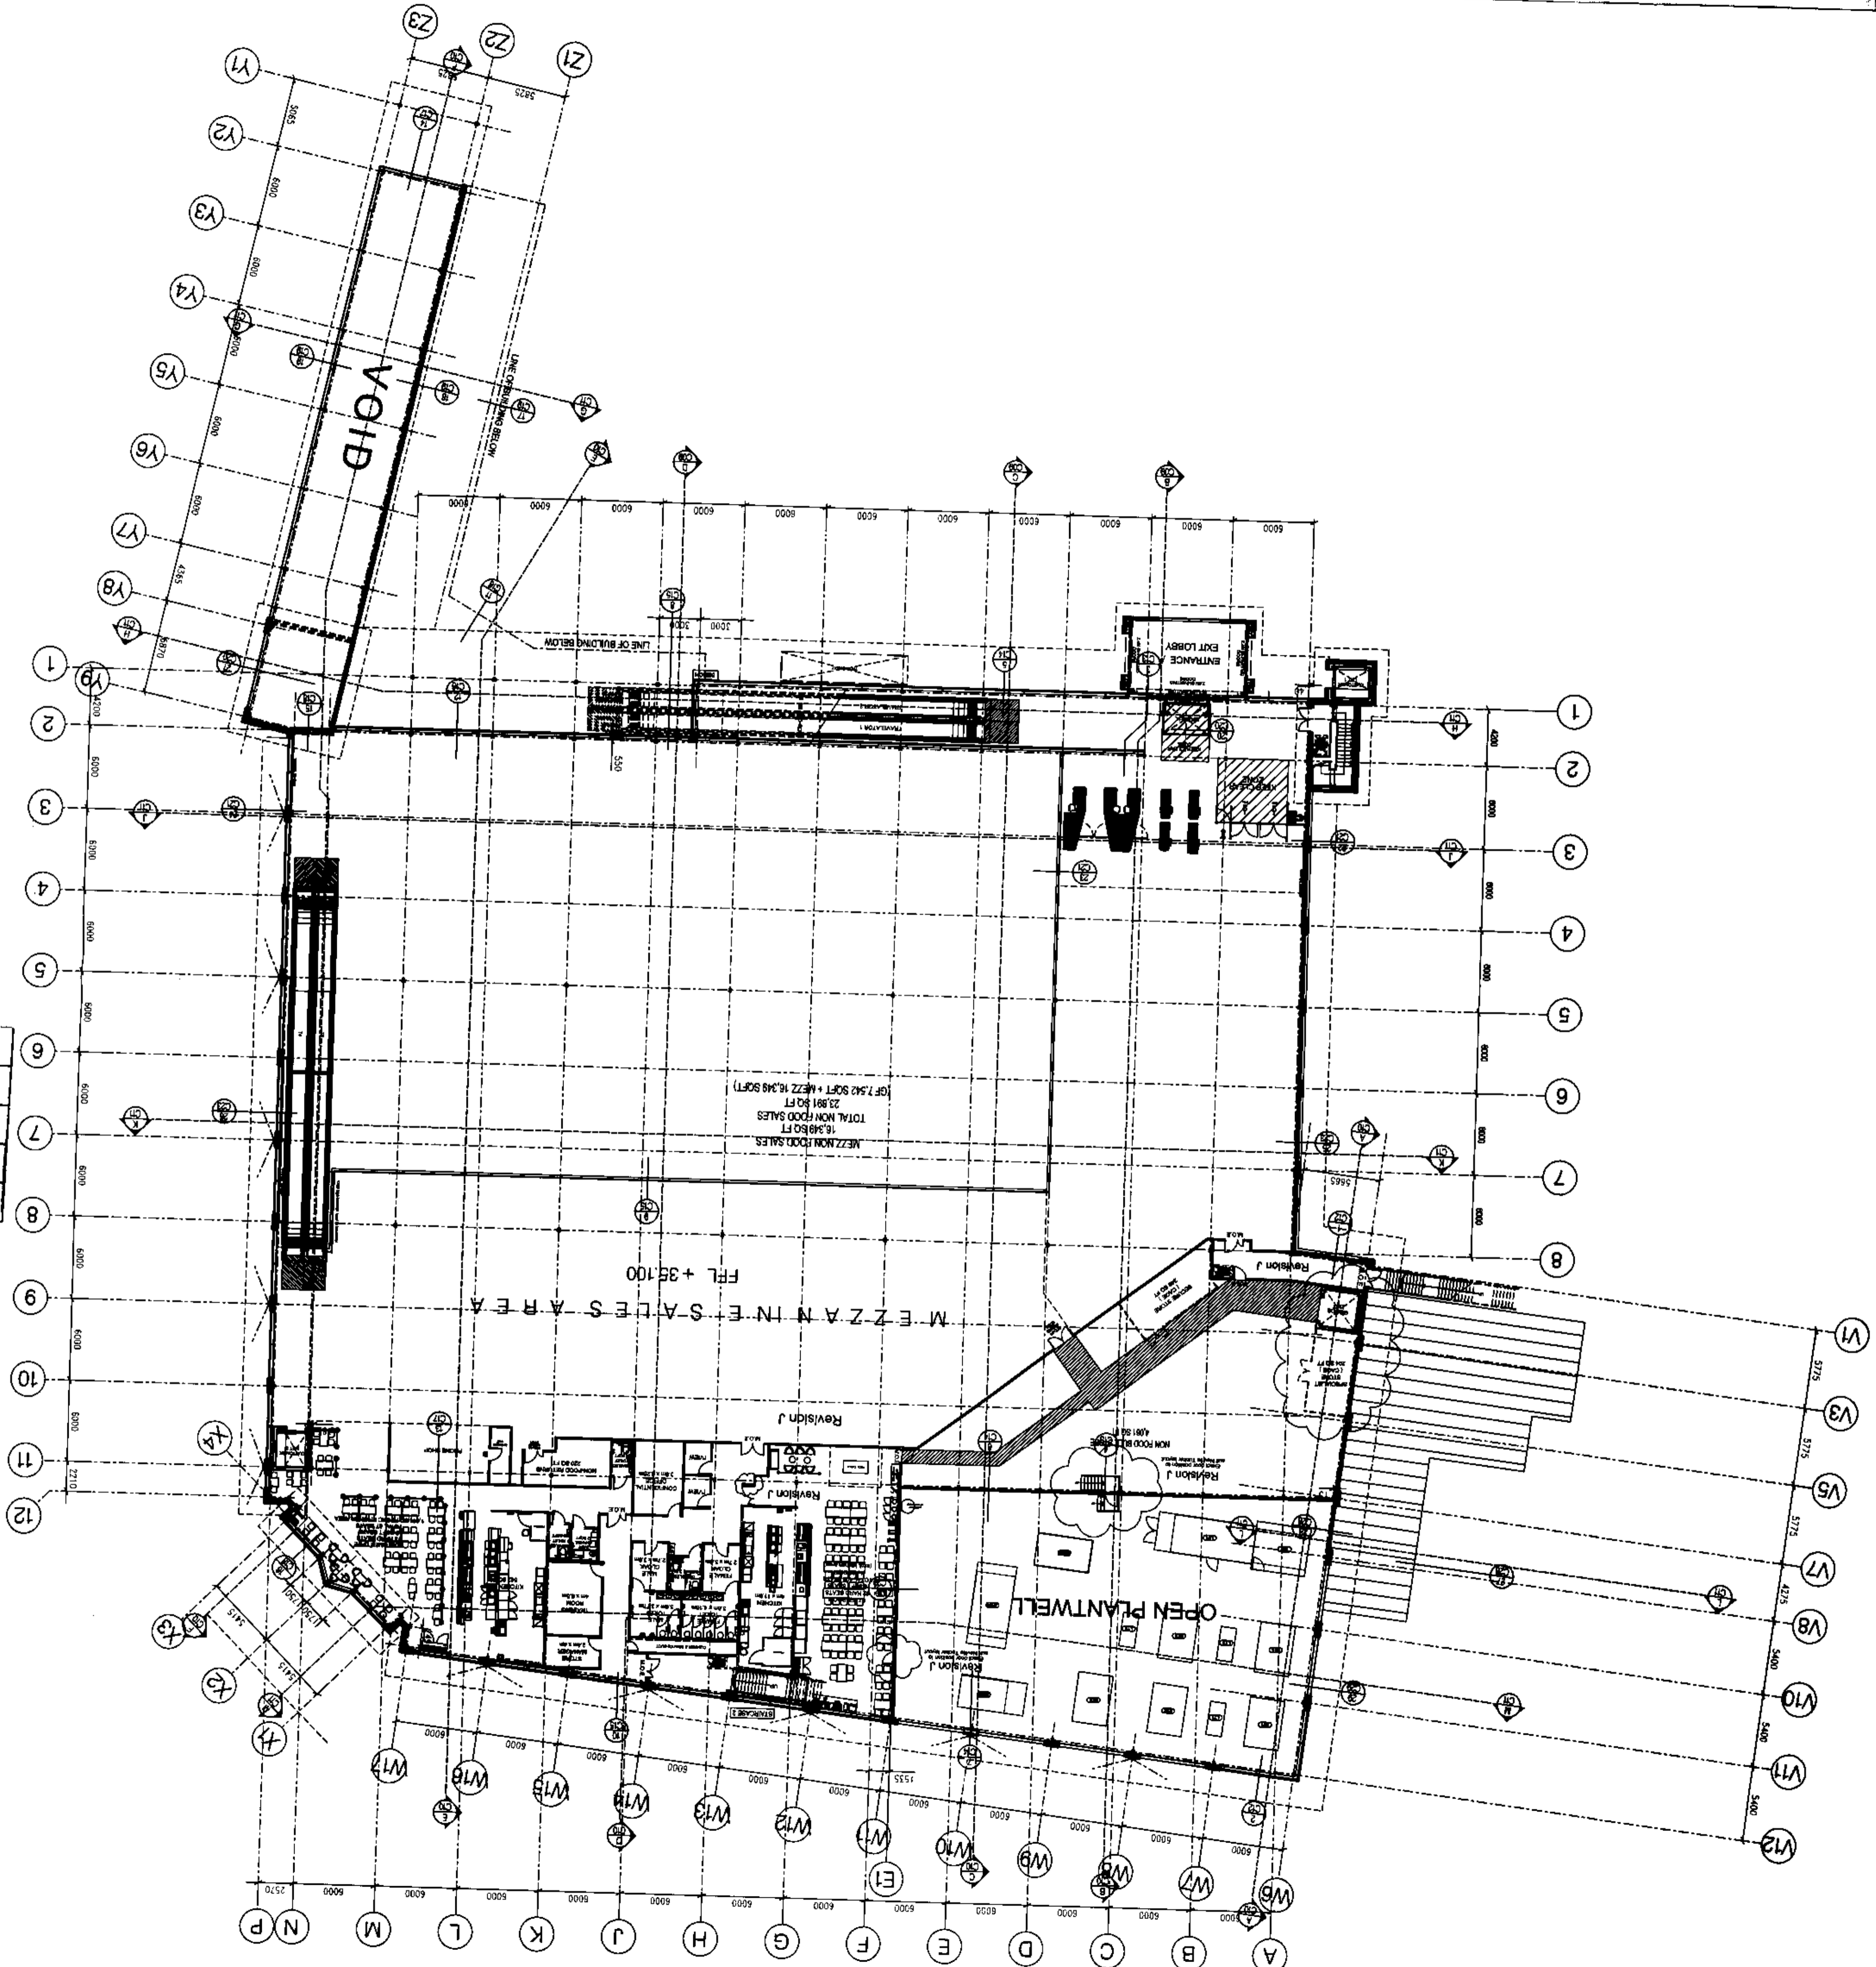

26 MAY 2010
Bromwich Borough Council
Planning & Community Development

Rev	Date	Description
J	18.05.10	Plan updated to suit Phase 2 RPO Approved Final Layout
I	06.05.10	Revisions made to plan to include RPO Approved Final Layout
H	05.05.10	Revisions made to plan to include RPO Approved Final Layout
G	27.04.10	Revisions made to plan to include RPO Approved Final Layout
F	26.03.10	Plan updated to suit Phase 1 RPO Approved Final Layout
E	01.03.10	Revisions made to plan to include RPO Approved Final Layout
D	26.02.10	Revisions made to plan to include RPO Approved Final Layout
C	15.02.10	Revisions made to plan to include RPO Approved Final Layout
B	09.02.10	Revisions made to plan to include RPO Approved Final Layout
A	23.01.09	Revisions made to plan to include RPO Approved Final Layout
#	22.01.09	Revisions made to plan to include RPO Approved Final Layout

Do not scale this drawing.
Architects to be notified of any discrepancies.
Contractors must check all dimensions on site.
This drawing is copyright and is for the use on this project only.
This drawing is to be used solely for the information as stated. For other information refer to the latest revision of any cross referenced drawings.