

General Notes
 Do not scale off this drawing for construction purposes
 All dimensions and heights to be confirmed on site prior to commencement

BROXTOWE BOROUGH COUNCIL
AMENDED DRAWING
 PLANNING AND COMMUNITY DEVELOPMENT

Broxtowe Borough Council
 Planning & Community Development

10 JUL 2018



ELEVATION/SECTION OF SCREEN AND FRONT DOORS


Existing flooring tiles to be re-used onto walls.

Railings to provide protection from falling to voids.

Provide openable windows for fire escape and ventilation.




ELEVATION FACING BREWERY YARD

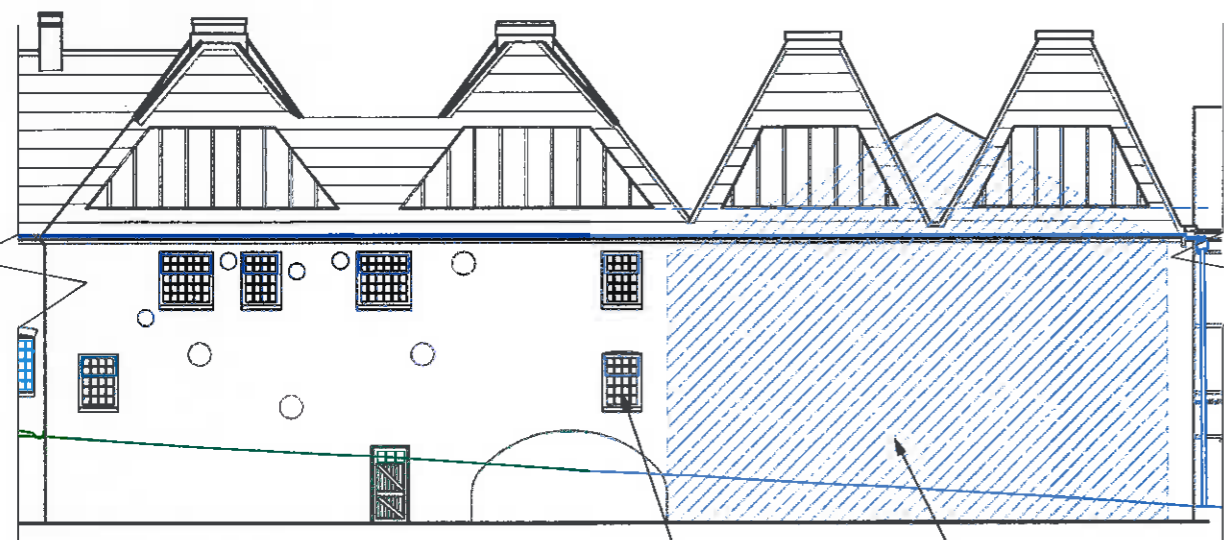

REAR ELEVATION


Double glazed timber windows. Masonry Outline (hatched)

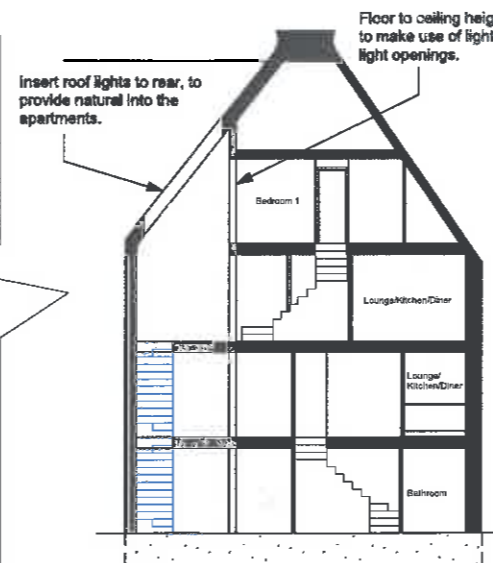

SECTION - BB


Insert roof lights to rear, to provide natural into the apartments.

Floor to ceiling height windows to make use of light from roof light openings.

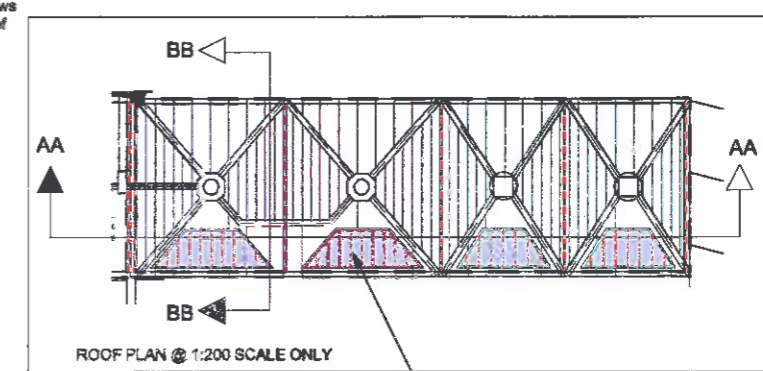

ROOF PLAN @ 1:200 SCALE ONLY

Glazed roof lights

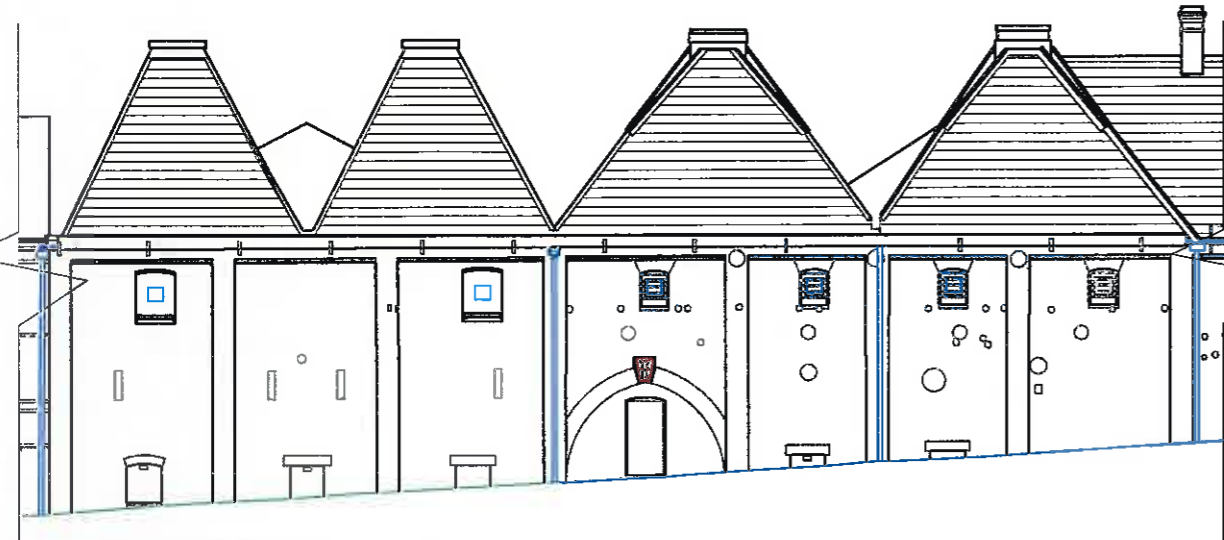

FRONT ELEVATION

PROPOSED ELEVATIONS AND SECTIONS



SECTION - AA

Window outlines.

PLANNING

D: 10-07-18 Rooflight design amended
 C: 06-06-18 Brewery yard elev amended
 B: 04-05-18 Roof layout amended,
 A: 09-10-17 Amended street title
 0: 14-09-17 First Issue
 Revisions

fairgrove
 GALTEE HOUSE
 1 HEANOR ROAD ILKESTON DERBYSHIRE DE7 8DY
 T: 0115 944 8700 F: 0115 9446701 WWW: fairgrove.co.uk

Project
KIMBERLEY BREWERY REDEVELOPMENT
 HARDY STREET, KIMBERLEY THE KILNS

Drawing title
PROPOSED ELEVATIONS & SECTIONS

Final/Rev	For Construction	As Built
Planning Issue	Building Reg. Issue	Contract Issue

The contents of this drawing may not be reproduced in whole or in part without the written permission of Fairgrove Homes Limited

Scale	Date	Drawn by	Checked by
1:200@A3	SEPT17	cs	

Job No.	Dwg. No.	Rev.
058	PL/K/207	D