



**General Notes**


Do not scale off this drawing for construction purposes  
 All dimensions and heights to be confirmed on site prior to commencement

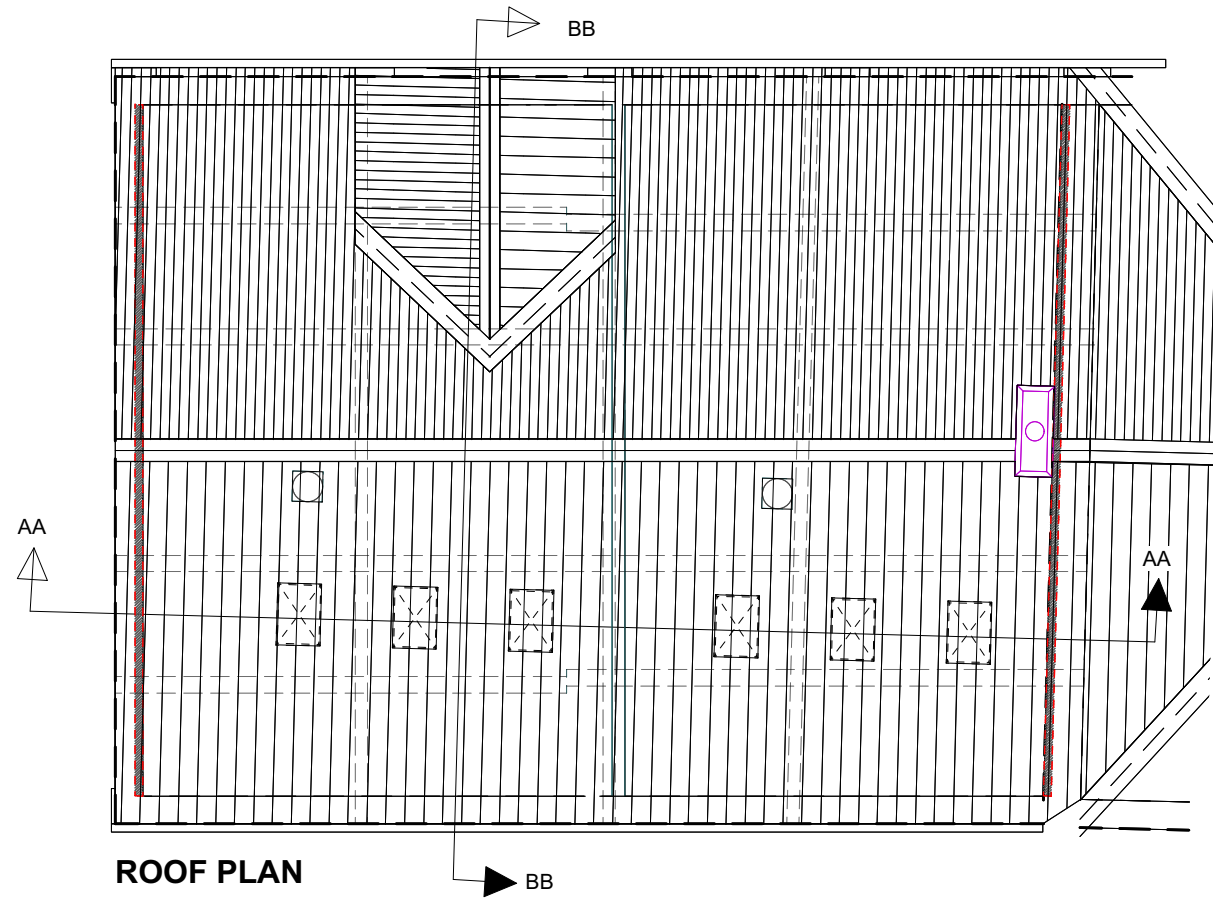

**ROOF PLAN**

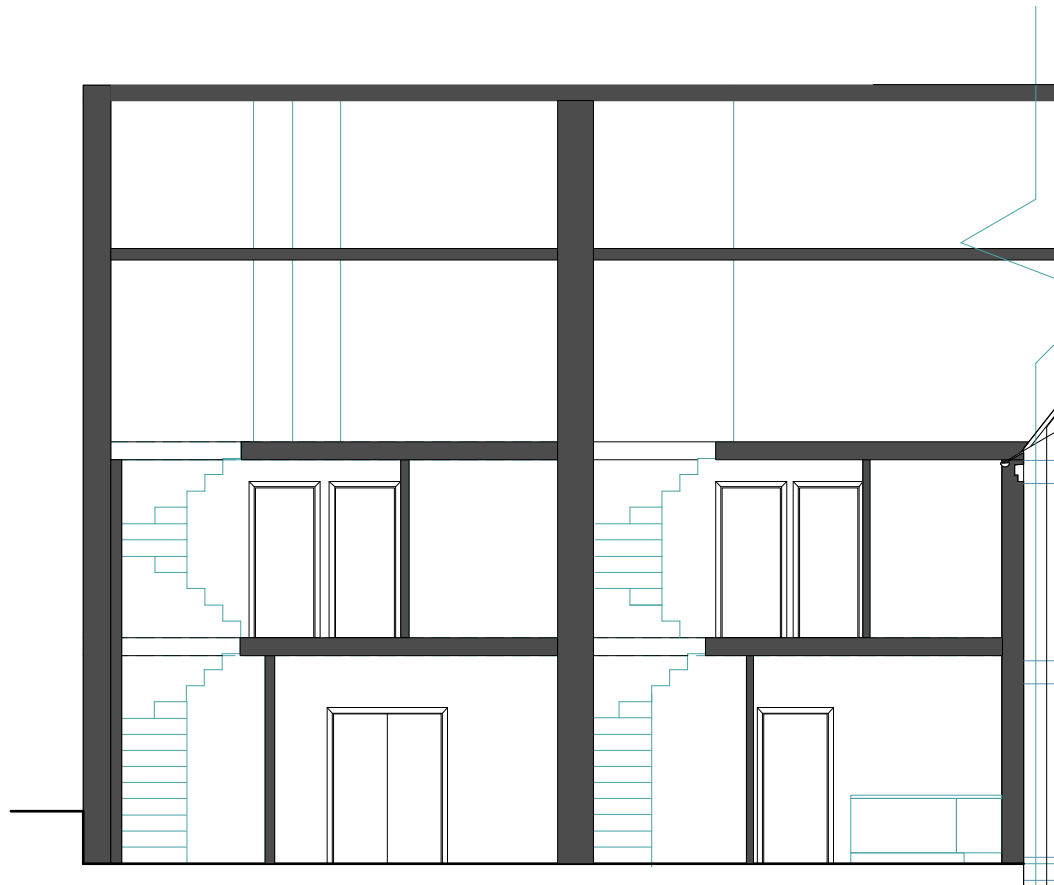

**SECTION AA**

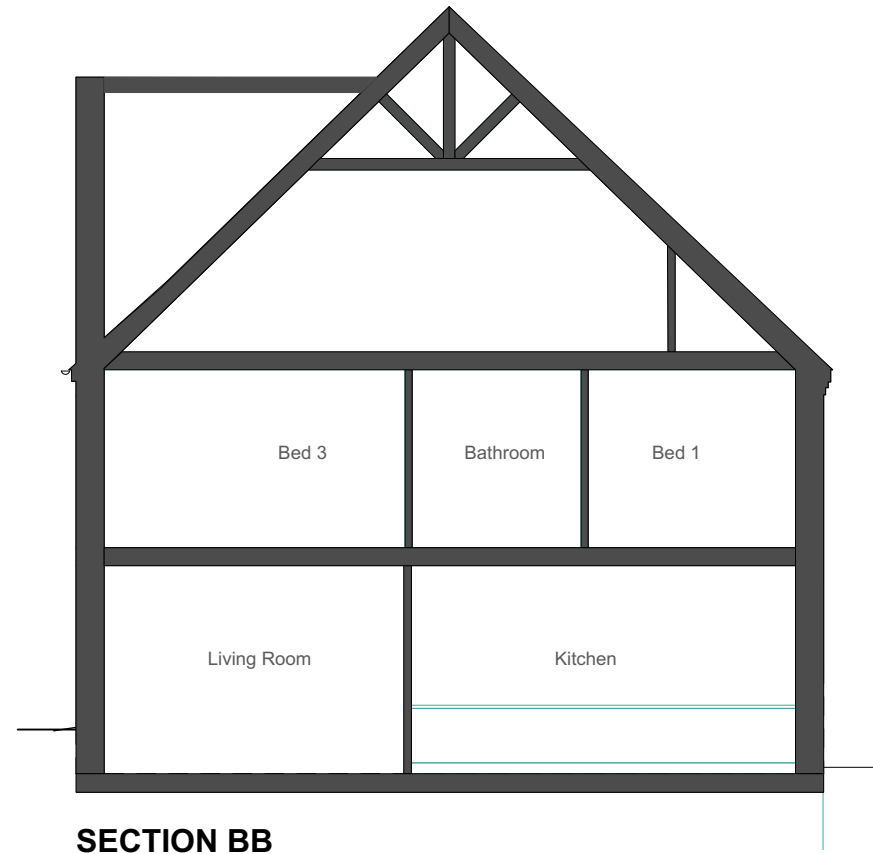

**SECTION BB**

**PLANNING**

0: 22-09-17 First Issue  
 Revisions



GALTEE HOUSE  
 1 HEANOR ROAD ILKESTON DERBYSHIRE DE7 8DY  
 T: 0115 944 6700 F: 0115 9446701 WWW: fairgrove.co.uk

**Project**  
**KIMBERLEY BREWERY**  
**REDEVELOPMENT**  
 HARDY STREET, KIMBERLEY  
**KILN STORE**

**Drawing title**  
**KILN STORE -**  
**PROPOSED SECTIONS**

Preliminary	For Construction	As Built
Planning Issue	Building Reg. Issue	Contract Issue

© The contents of this drawing may not be reproduced in whole or in part without the written permission of Fairgrove Homes Limited

Scale	Date	Drawn by	Checked by
1:100@A3	SEPT 17	CS	

Job No.	Dwg. No.	Rev.
058	PL/KS/105	0

©copyright

**KILN STORE outline SECTION**