

General Notes

Do not scale off this drawing for construction purposes
All dimensions and heights to be confirmed on site prior to commencement




Velux conservation approved roof lights


Insert new roof lights to provide natural light and ventilation to third floor. Velux conservation approved.



Velux conservation approved sun tube

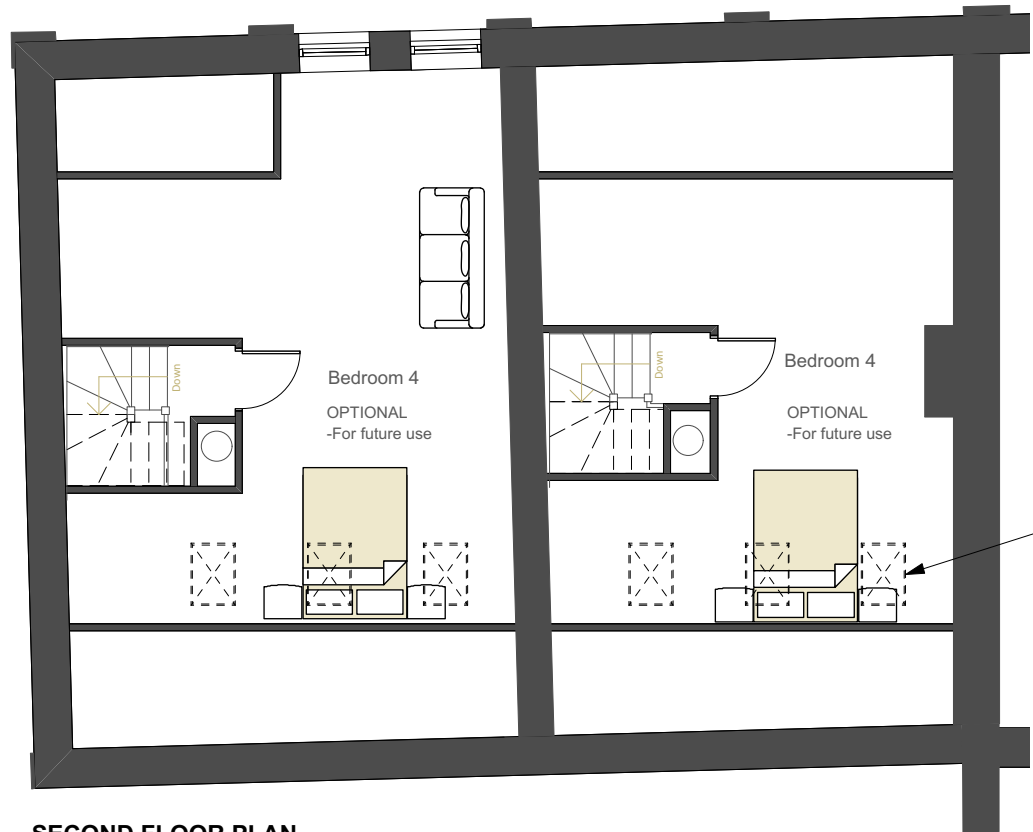

SECOND FLOOR PLAN

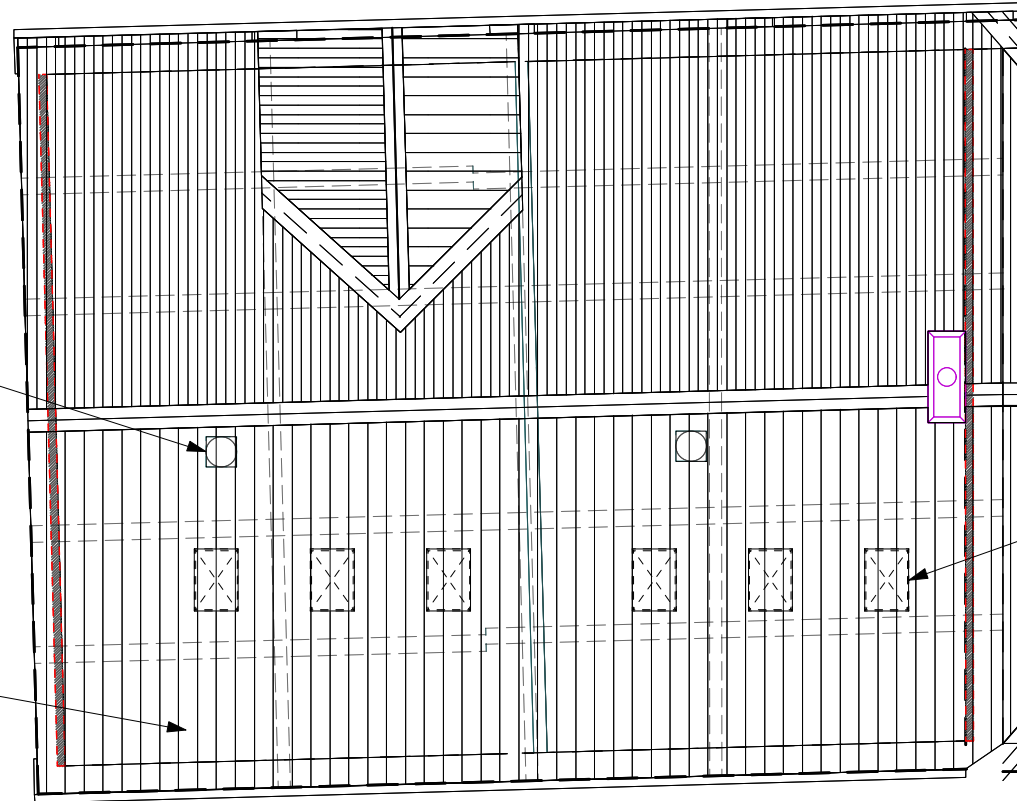


ROOF PLAN

Insert new sun tube to provide natural light to landing.


Insert new roof lights to provide natural light and ventilation to third floor.

Re-use/ Replace slate tiles where necessary.

New double glazed timber openings, nom. 685 to match existing coursing.

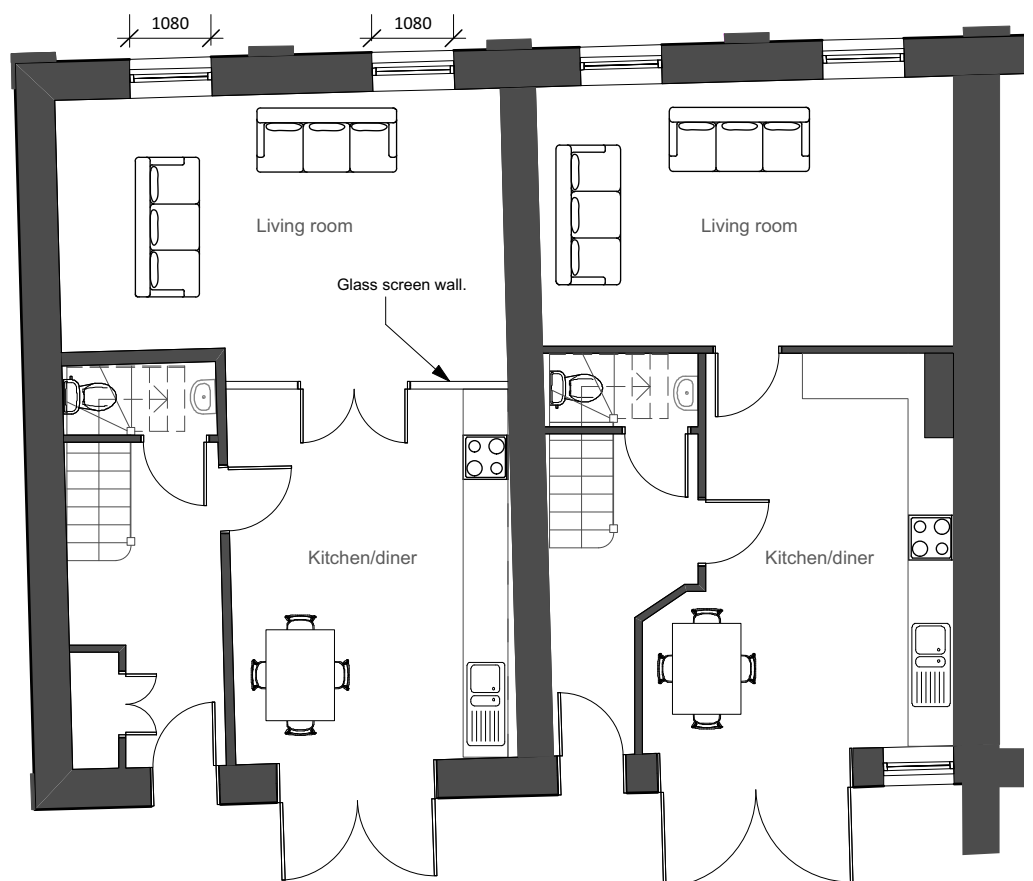

GROUND FLOOR PLAN

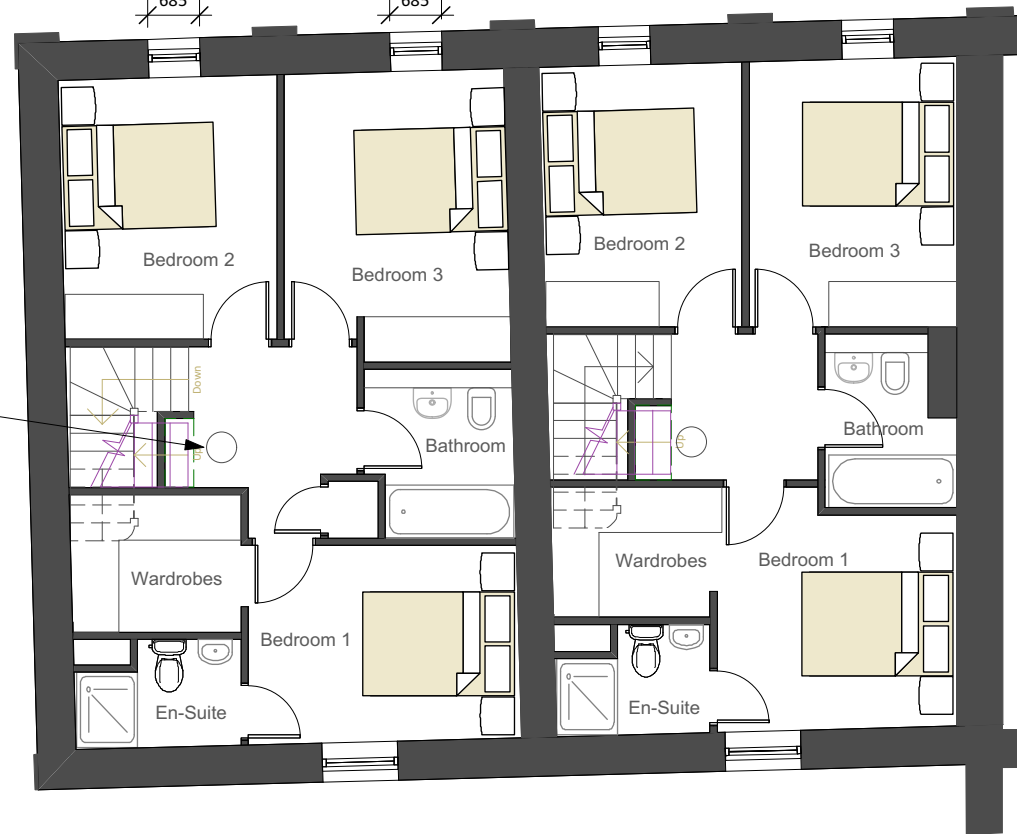

FIRST FLOOR PLAN

Insert new sun tube to provide natural light to landing.

PLANNING

0: 22-09-17 First Issue
Revisions



GALTEE HOUSE
1 HEANOR ROAD ILKESTON DERBYSHIRE DE7 8DY
T: 0115 944 6700 F: 0115 9446701 WWW: fairgrove.co.uk

Project
KIMBERLEY BREWERY REDEVELOPMENT
HARDY STREET, KIMBERLEY
KILN STORE

Drawing title
KILN STORE - PROPOSED PLANS

Preliminary	For Construction	As Built
Planning Issue	Building Reg. Issue	Contract Issue

© The contents of this drawing may not be reproduced in whole or in part without the written permission of Fairgrove Homes Limited

Scale	Date	Drawn by	Checked by
1:100@A3	SEPT 17	cs	

Job No.	Dwg. No.	Rev.
058	PL/KS/103	0

©copyright

KILN STORE PROPOSED PLANS