


General Notes


Do not scale off this drawing for construction purposes
All dimensions and heights to be confirmed on site prior to commencement




ELEVATION OF SCREEN AND FRONT DOORS.

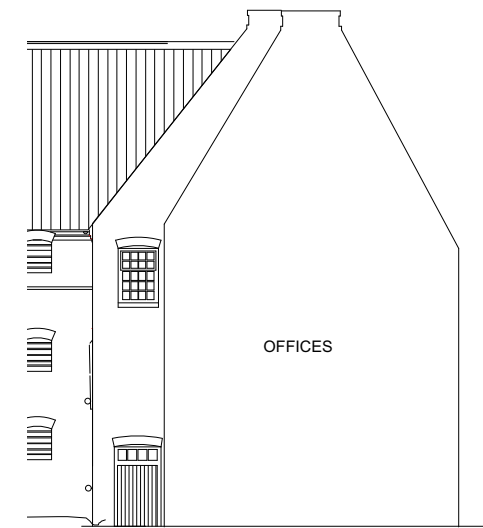


ELEVATION FACING BREWERY YARD

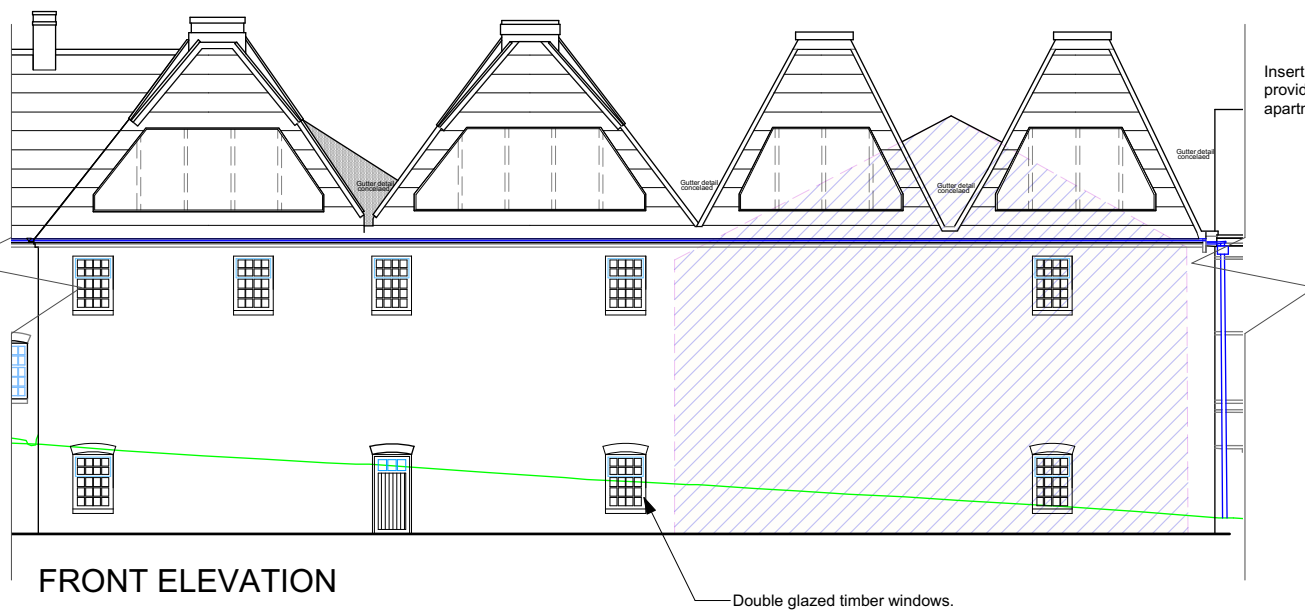

FRONT ELEVATION

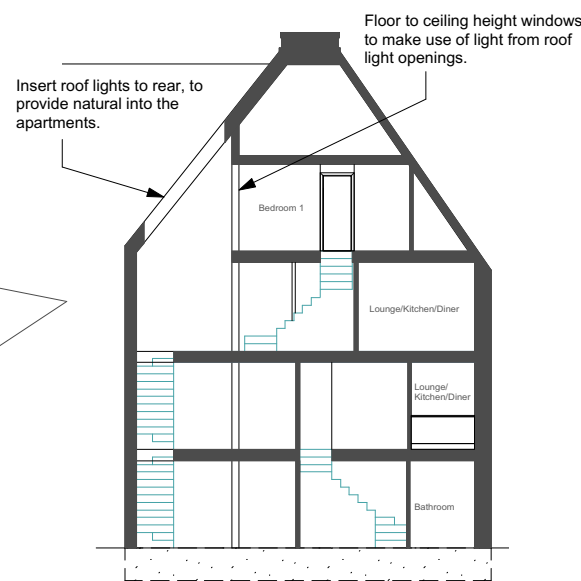

SECTION - BB

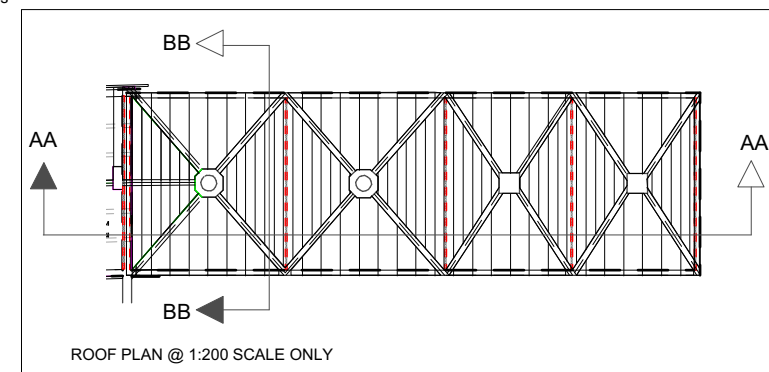

PLANNING

0: 14-09-17 First Issue
Revisions



REAR ELEVATION



SECTION - AA

Window outline.

PROPOSED ELEVATIONS AND SECTIONS

fairgrove

GALTEE HOUSE
1 HEANOR ROAD ILKESTON DERBYSHIRE DE7 8DY
T: 0115 944 6700 F: 0115 9446701 WWW: fairgrove.co.uk

Project
KIMBERLEY BREWERY REDEVELOPMENT
HARDY STREET, KIMBERLEY
THE KILNS

Drawing title
PROPOSED ELEVATIONS & SECTIONS

Preliminary	For Construction	As Built
Planning Issue	Building Reg. Issue	Contract Issue
© The contents of this drawing may not be reproduced in whole or in part without the written permission of Fairgrove Homes Limited		
Scale	Date	Drawn by
1:200@A3	SEPT17	cs
Checked by		

Job No.	Dwg. No.	Rev.
058	PL/K/207	0